
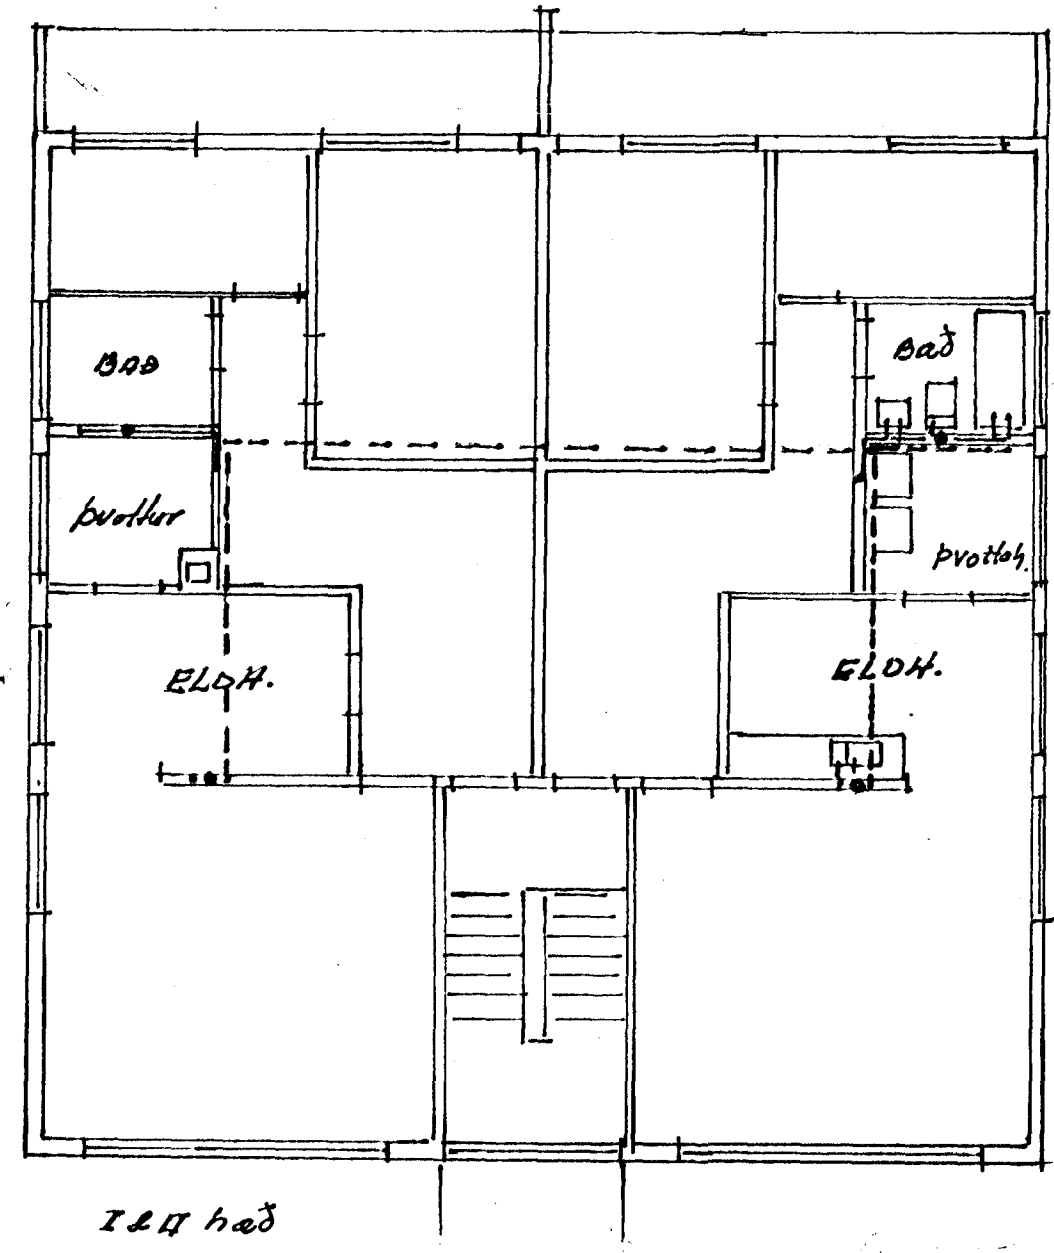
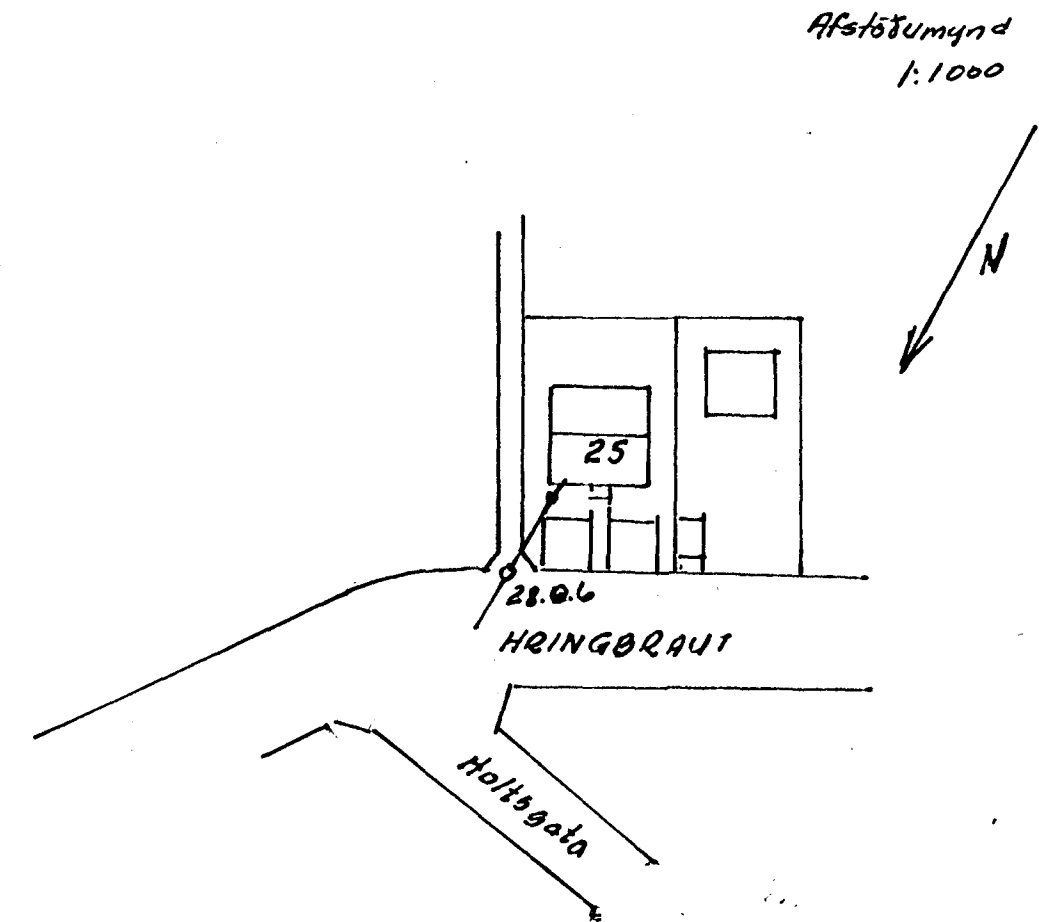


6804
BL. 1.

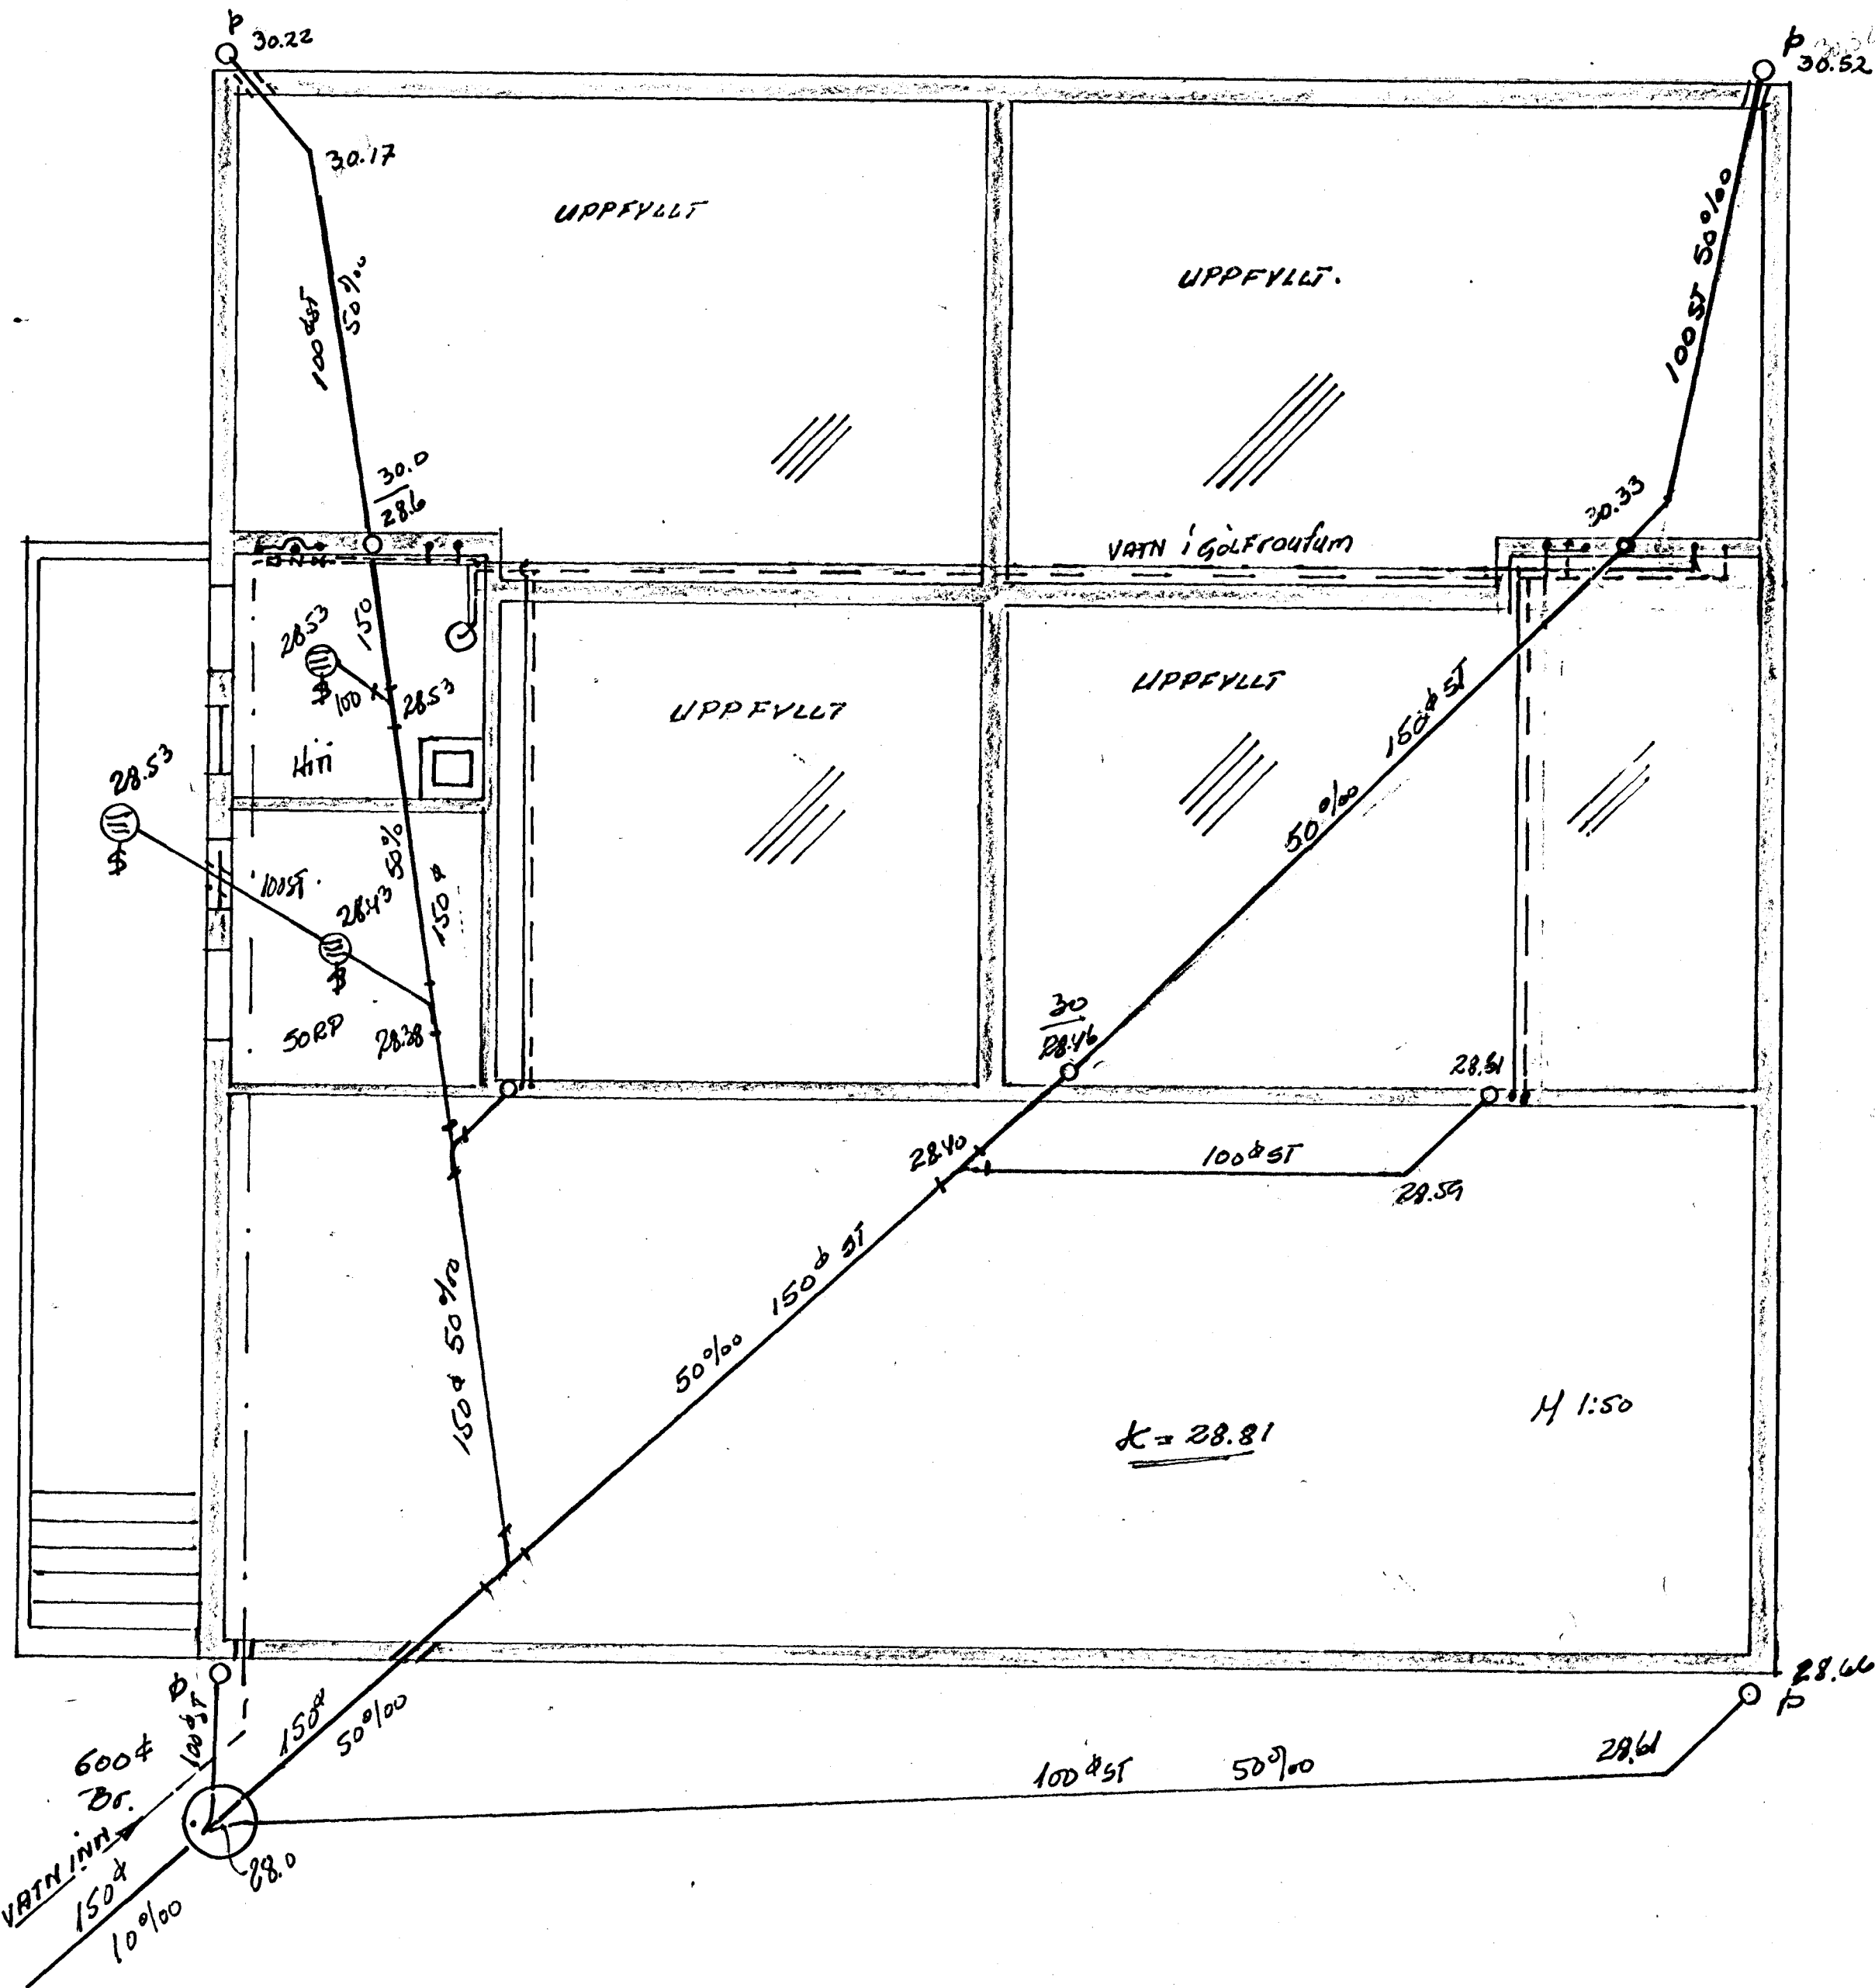

SKOLP & VATNSLÖGN HRINGBRAUT 25 HÉ	H 1:50	Yæun	27/2 68
	1:100		KAB
KOLBEINN JÓNSSON TEKNIFR.		6804	
		BL. 1.	