



Hringbraut 40 Hafnarfirði

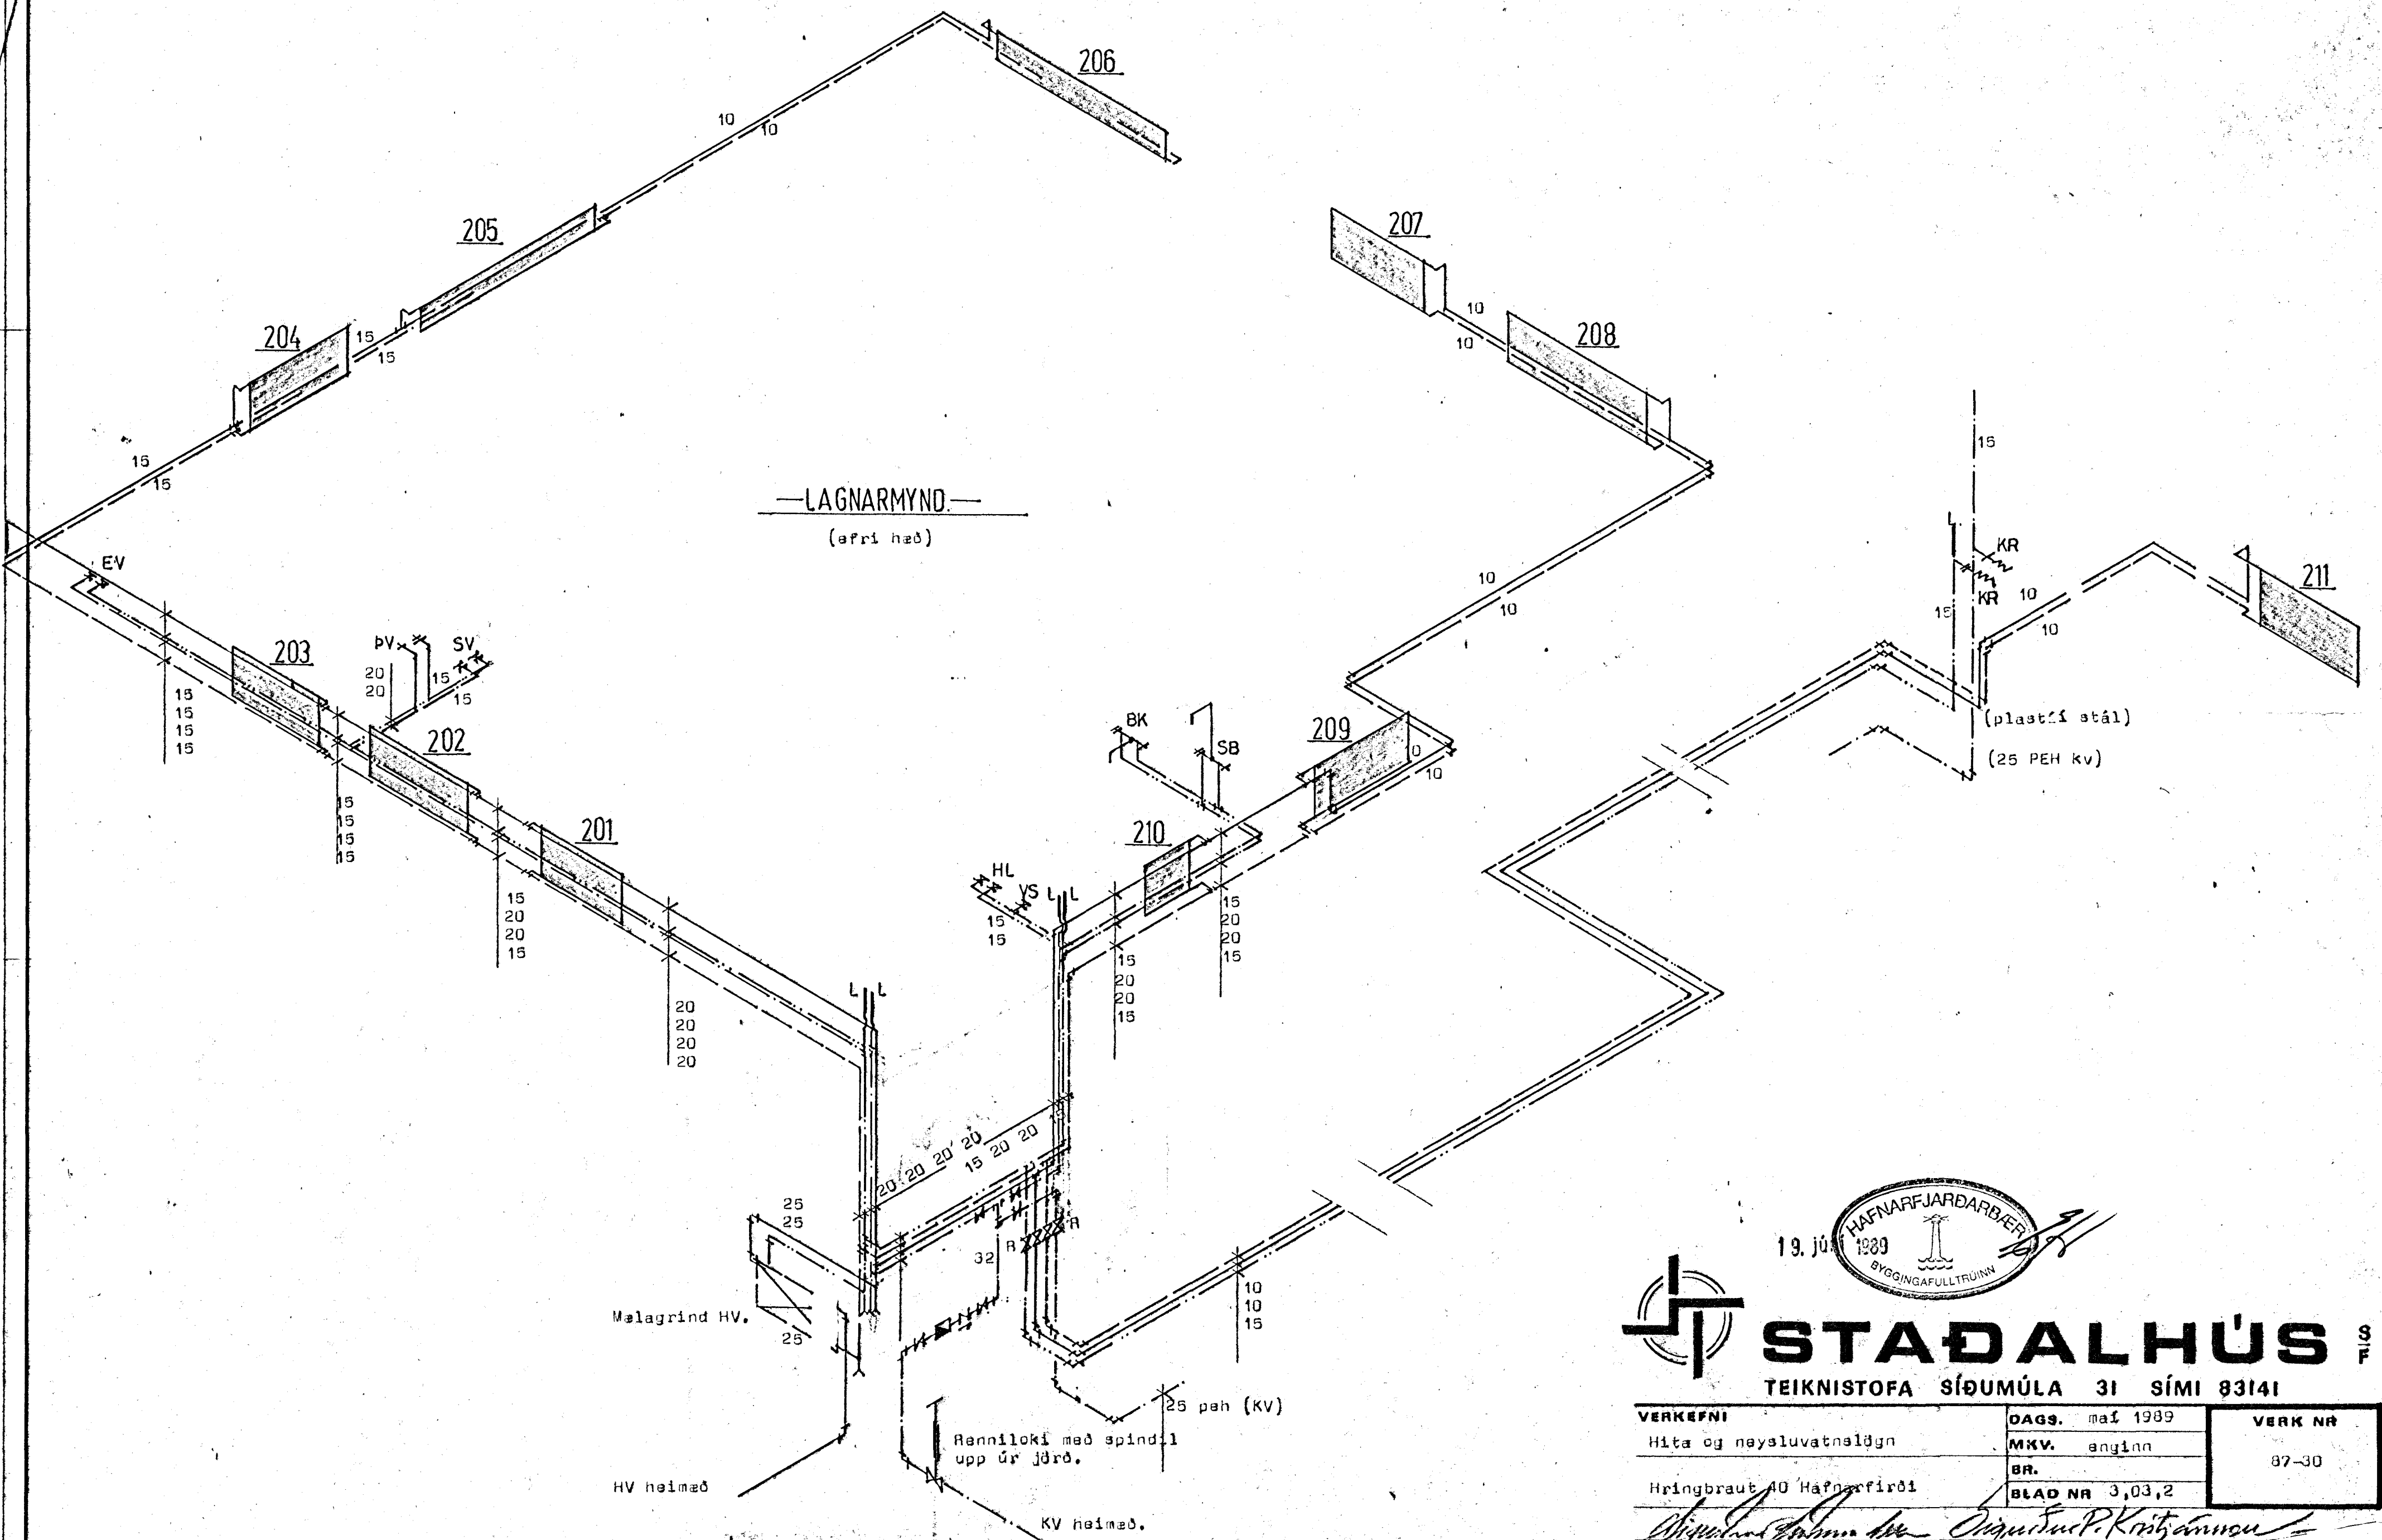

—LAGNARMYND—  
(afri hæð)

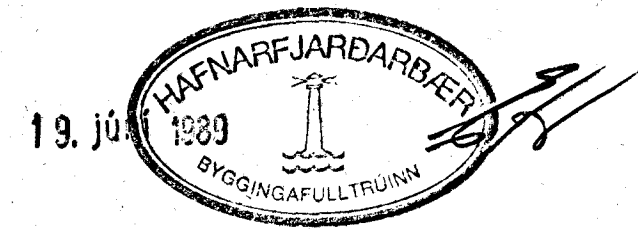

**STADALHÚS** SÍ  
TEIKNISTOFA SÍÐUMÚLA 31 SÍMI 83141

VERKEFNI	DAGS.	maí 1989	VERK NR
Hita og neytluvatneldgn	MXV.	anginn	87-30
Hringbraut 40 Hafnarfirði	BR.	BLAD NR 3,03,2	

SÍGURÐUR GUÐMUNDSSON SÍGURÐUR Þ KRISTJÁNSSON

Málgrind HV.

HV heimæð

KV heimæð.

Renniloki með spindil upp úr jöru.

25 pnh (KV)

(plastí stál)  
(25 PEH kv)