


Inntök samþykkt 4. 11. 1971
 f. h. RAFVEITU HAFNARFIJARDAR
 Verkstjóri

Alfred Eiríksson

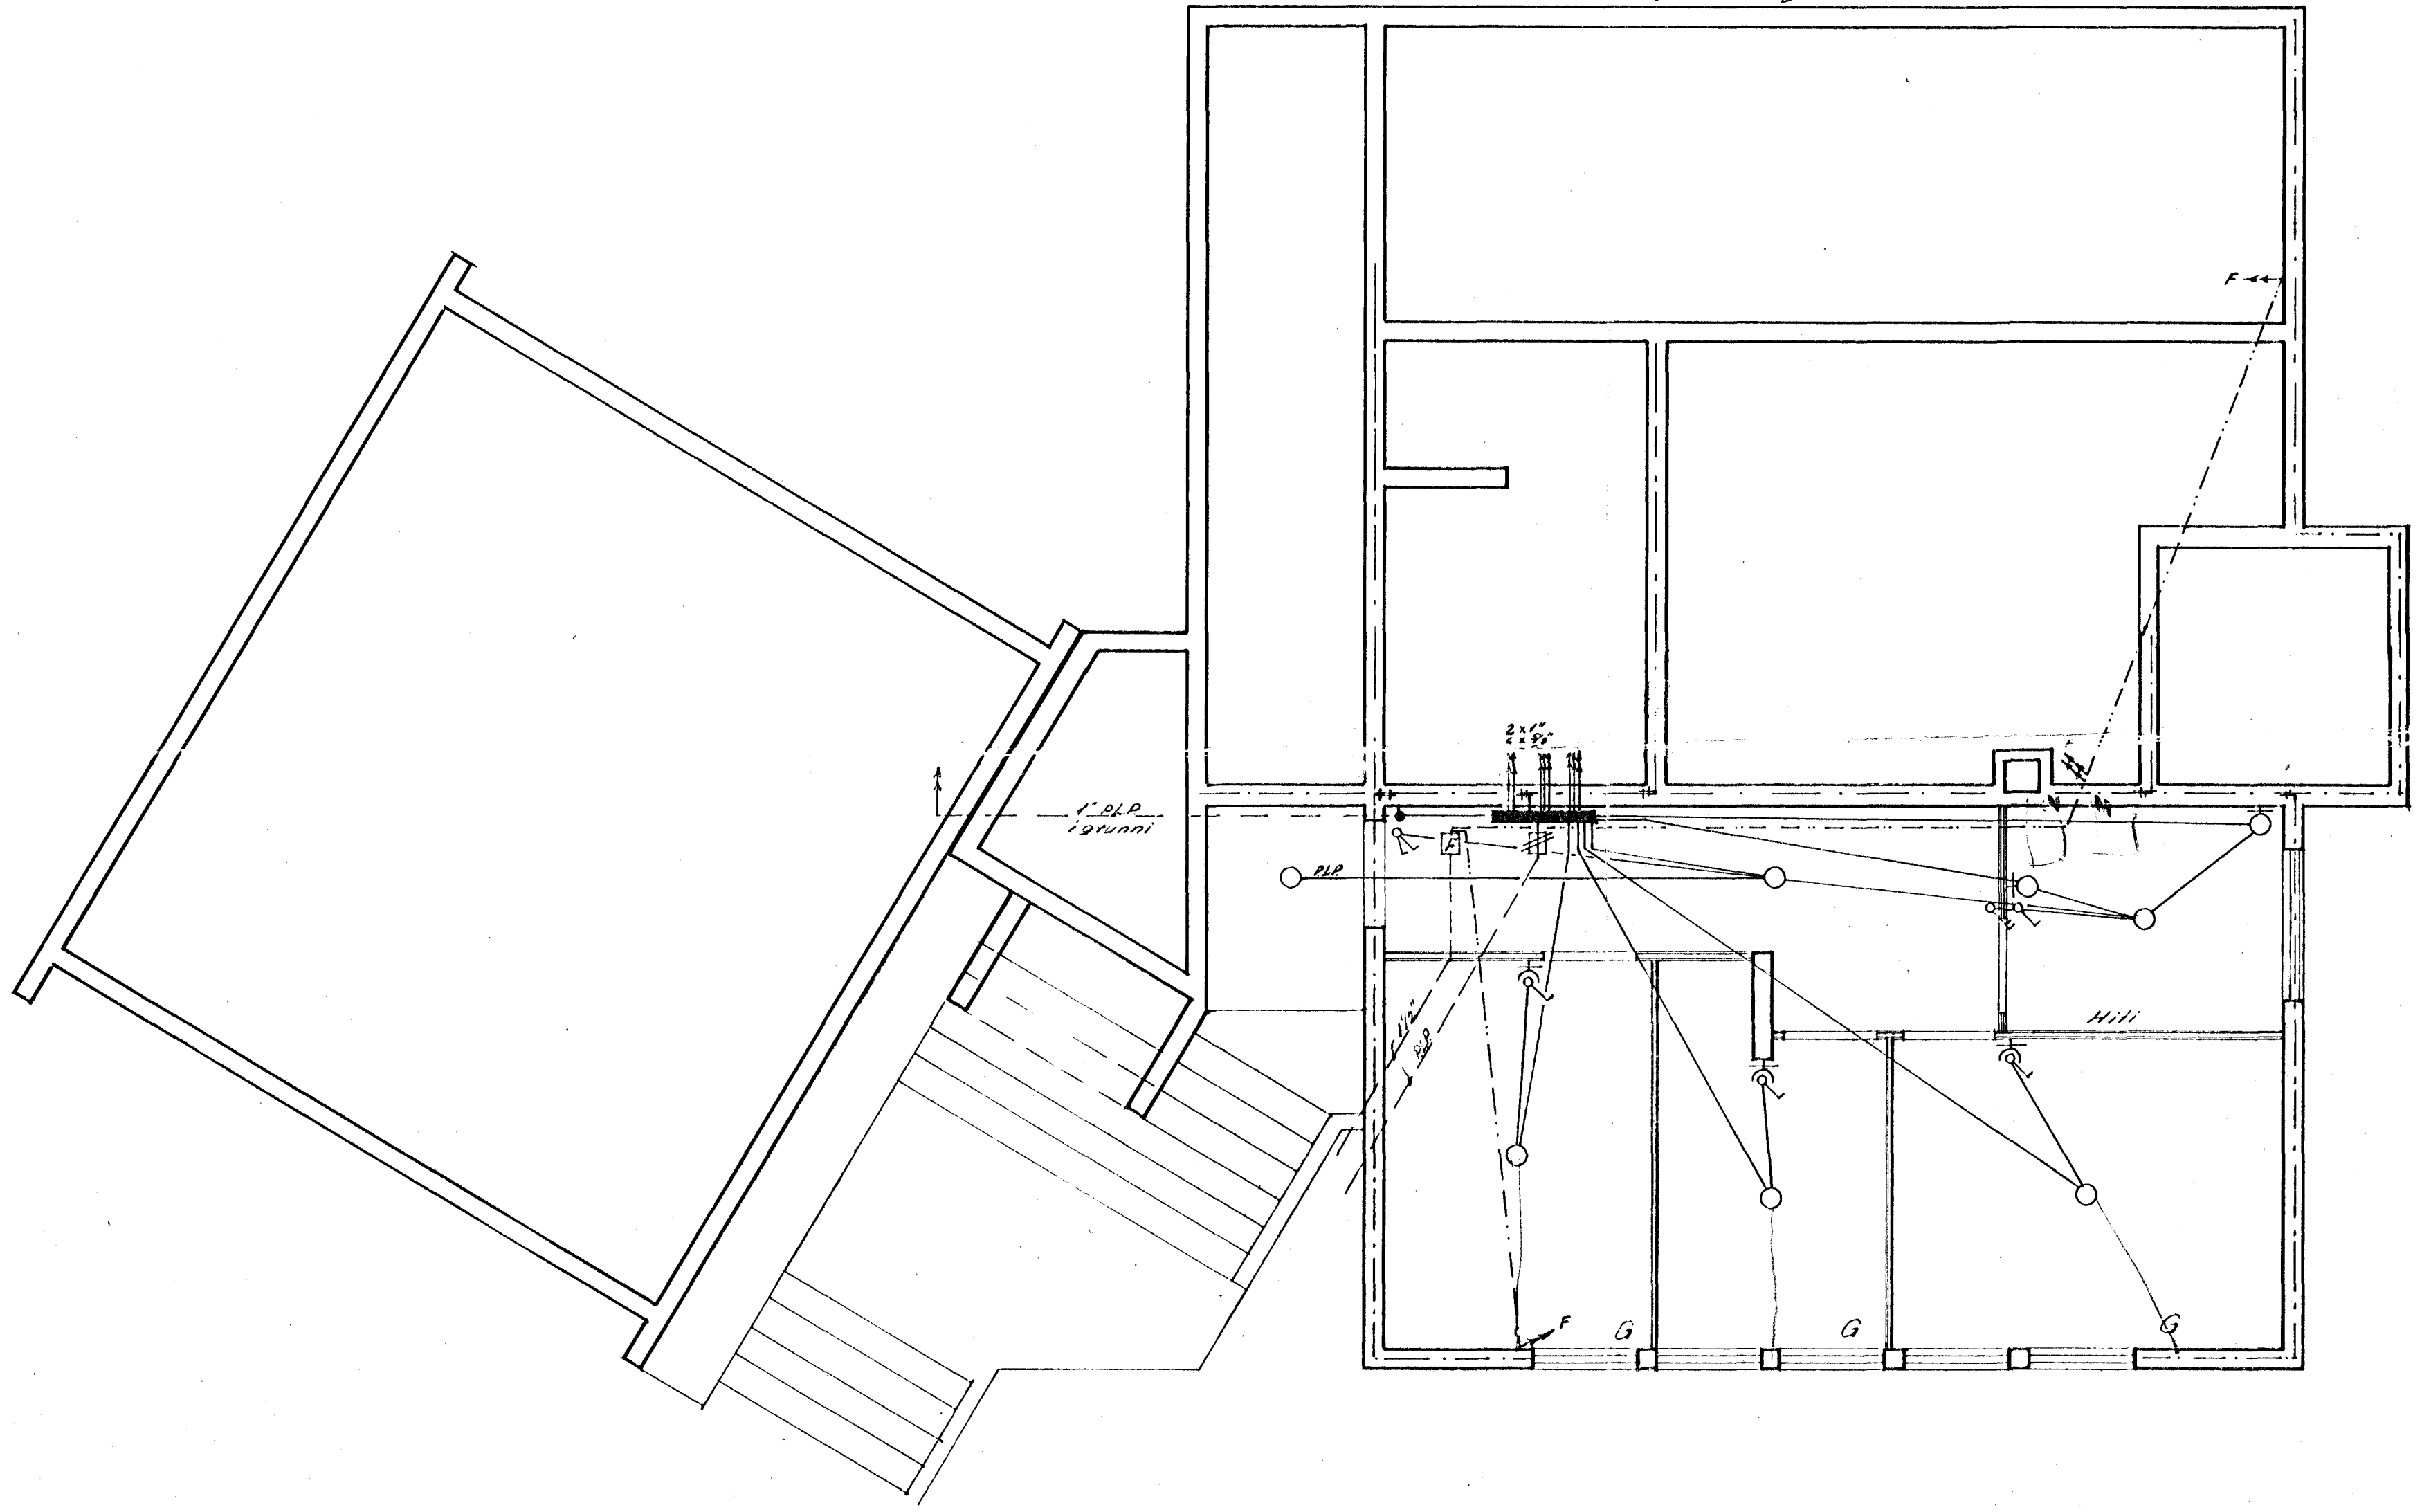

	DAGS	NAFN	HRINGBRAUT NR. 42	KV
FRDR	sept. 71	SV/P		1.50
TEIKN	"	"	RAFLAGNATEIKNING	
BLAD	"	"		
1 af 3				
Kjallari			<i>Alfín & Þorsteinsson</i>	31m 52136