


Inntök samþykkt 4.11.1971  
 f.h. RAFVEITU HAFNARFIJARDAR

*Pállur Þorsteinsson* Verkstjóri

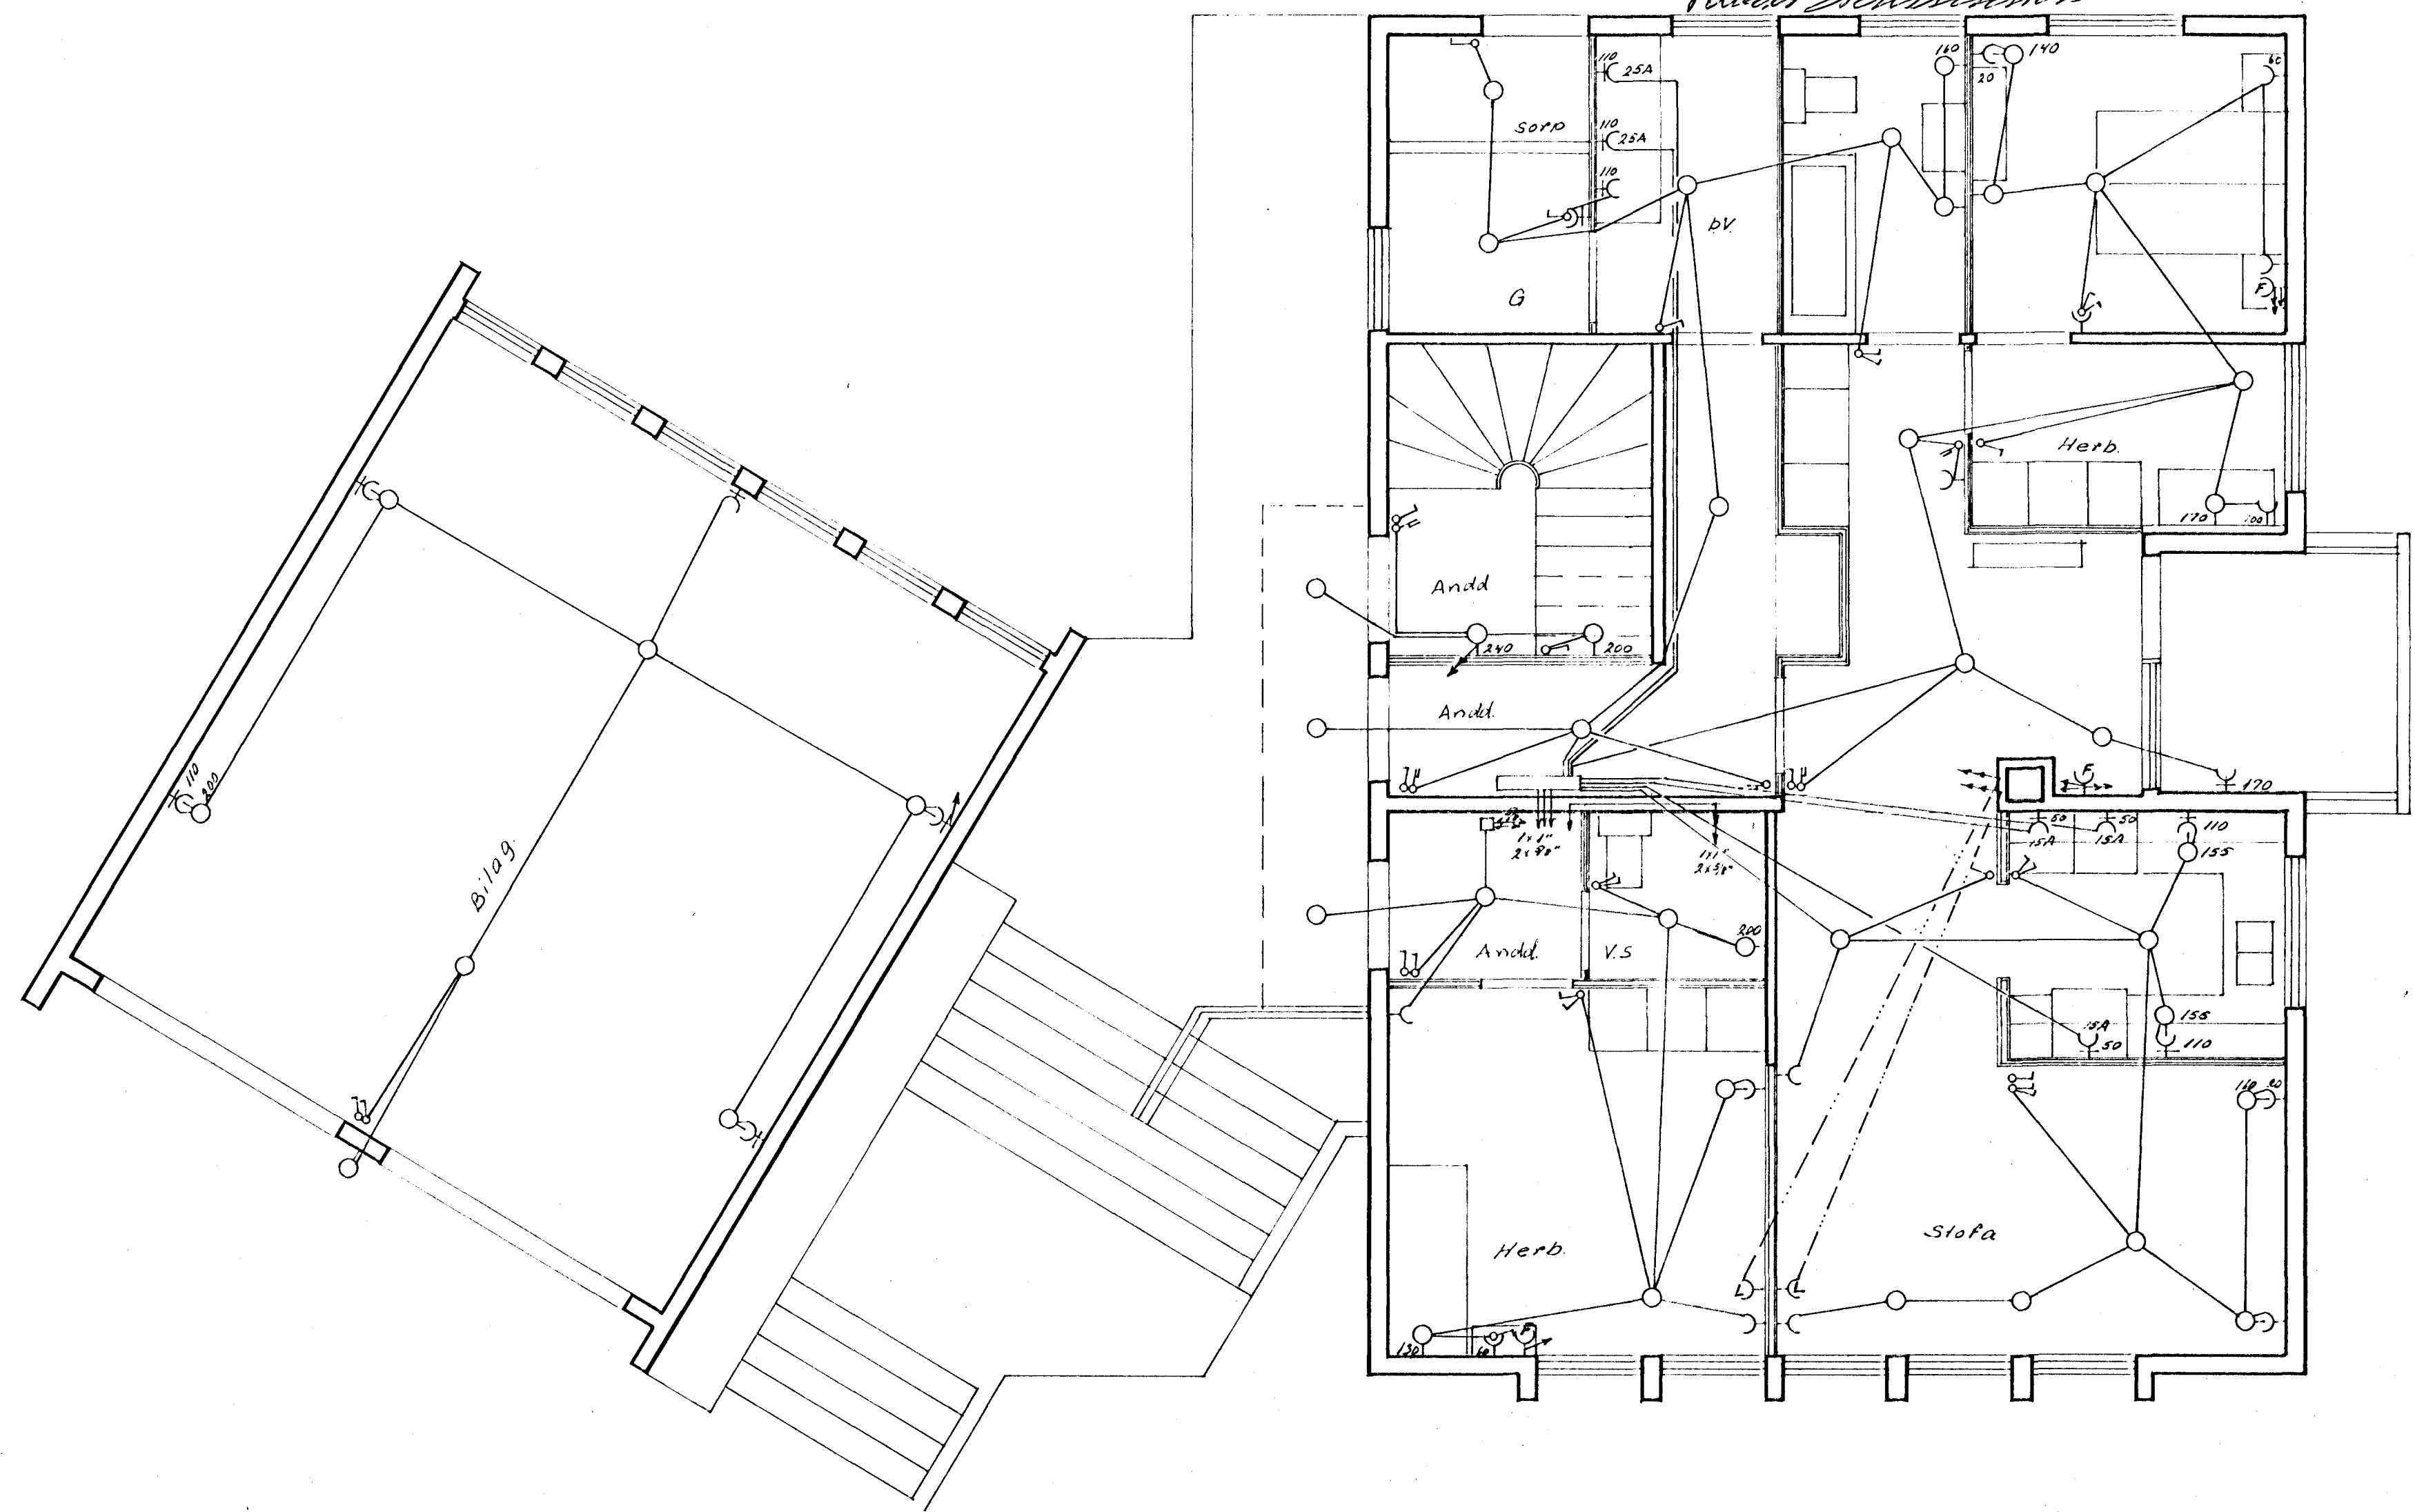

	DAGS	NAFN	HRINGBRAUT NR: 42	KV
FR.DR.	sept 71	SVR		1:50
TEIKN	"	"	RAFLAGNATEIKNING	
BLAD				
2 af 3				
L.HOED			<i>Ólafur V. Þorsteinsson</i>	SIMI 52136