



HRINGBRAUT NR 43 HAFNARFIRÐI GLUGGAR M. 1:50

HJÓN/HERB.
7 STK

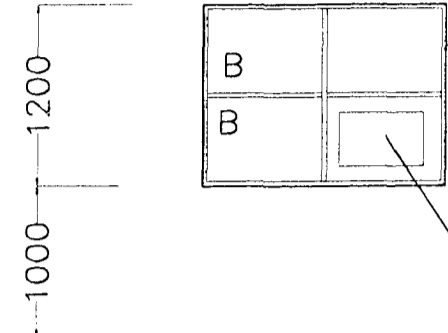


1600

HERB.
1 STK

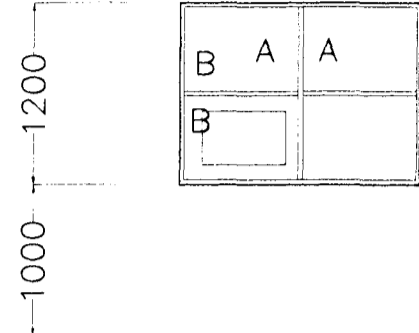


1600

BAÐ/BÍLSK
2 STK

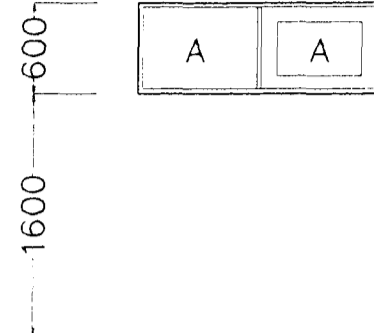

1600


BAÐ
1 STK

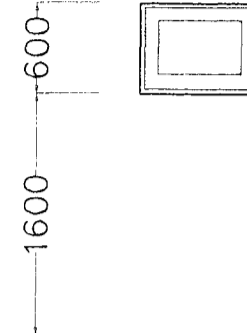

800


SÝNIR OPNANLEGAN GLUGGA

GEYMSLA
1 STK

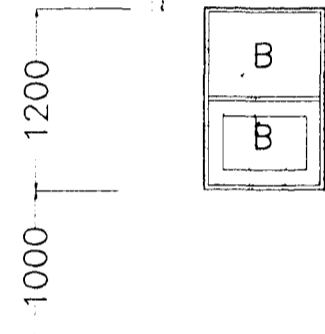


800

ELDHÚS
1 STK

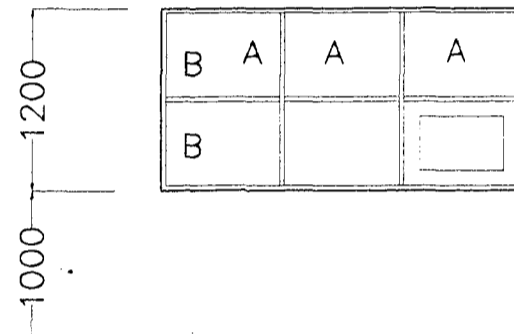


2400

STOFA
2 STK

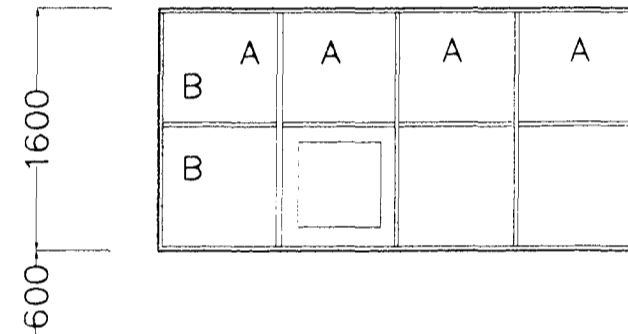


3200

STOFA
2 STK

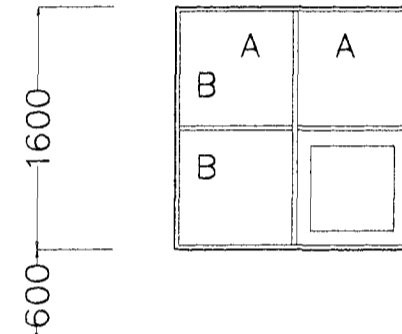


1600

BÍLSKÚR
1 STK

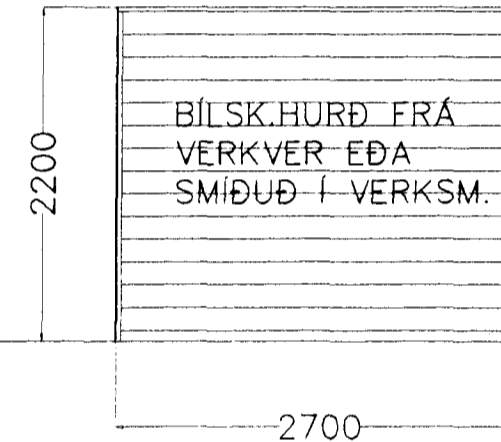


2700

GEY/pv.
1 STK

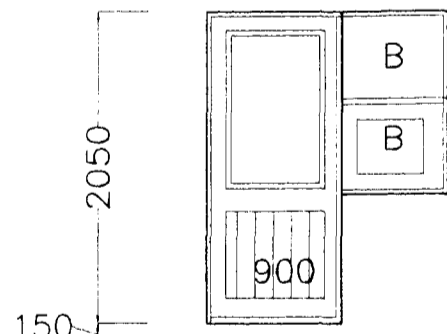


1600

STOFA
2 STK

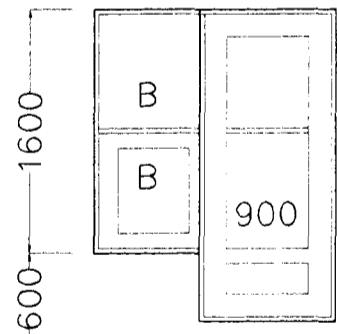


1600

TÆKNIRÝMI
1 STK

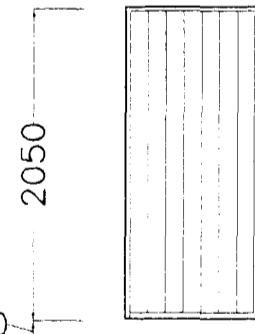

900

ANDD.
2 STK

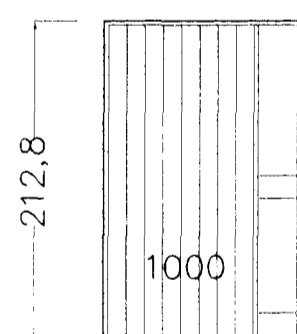

1300

Byggingafélagið Hafnarfjarðar
Afgreitt þann
10.04.1999
Sigurbjartur H. Jónsson

es

TEIKNISTOFAN Suðurlandsbraut 48 Sími 5887344 Fax 5887343

VERKHEITI HRINGBRAUT NR 43 GLUGGAR

SIGURDUR KJARTANSSON

kt. 090246-2839

MÁL 1:50

DAGS 19.04 1999

BREYTT

BLAD 4