



Skurður B-B
MKV ~ 1:5

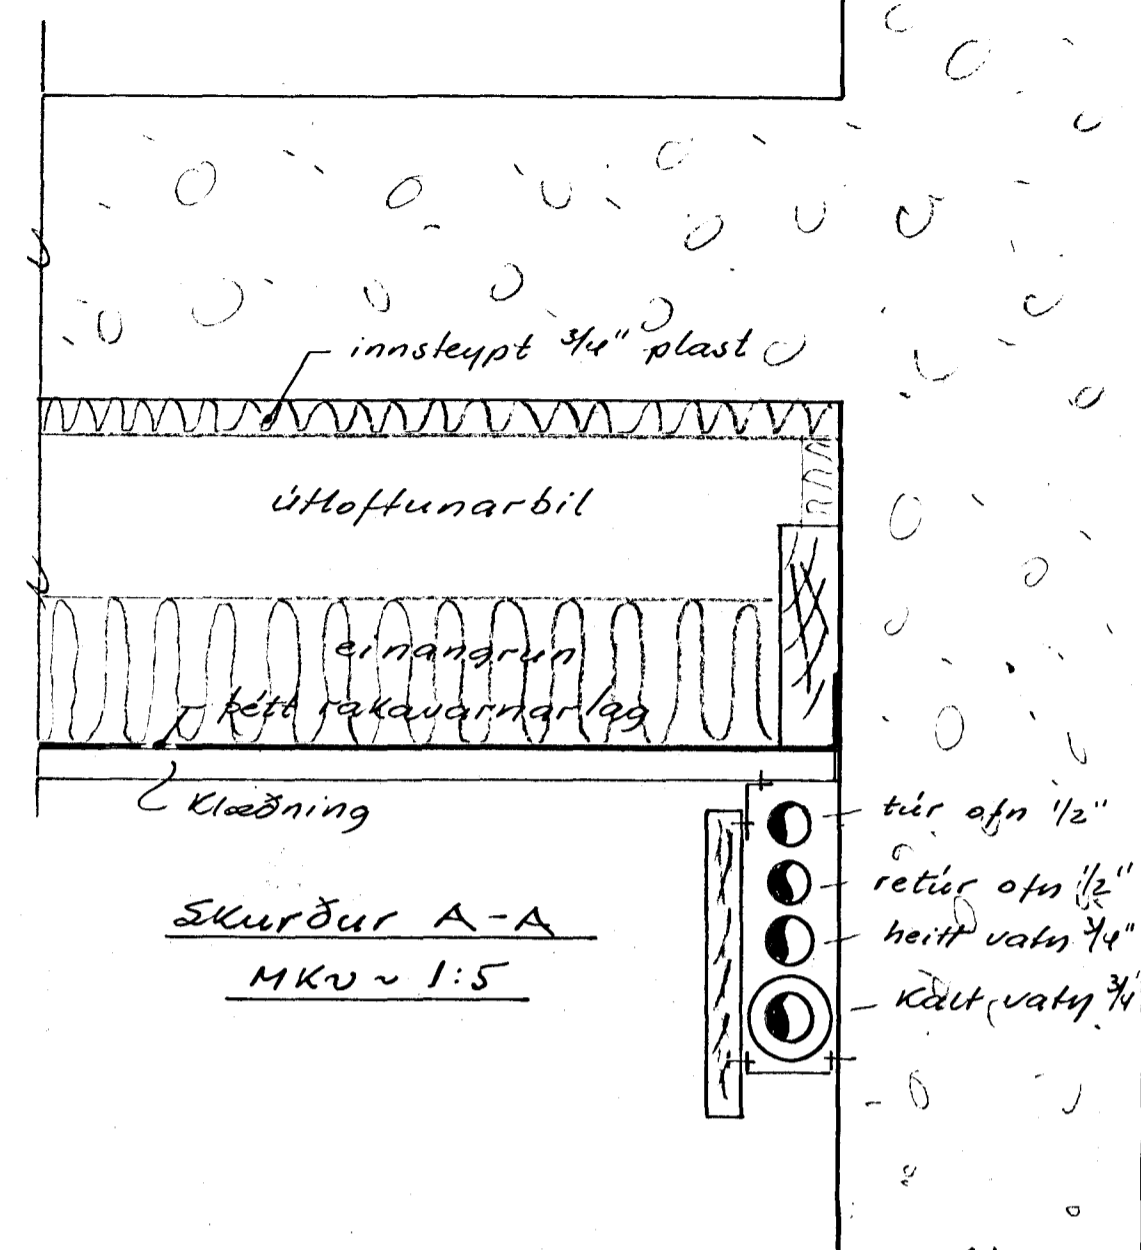

Skurður A-A
MKV ~ 1:5

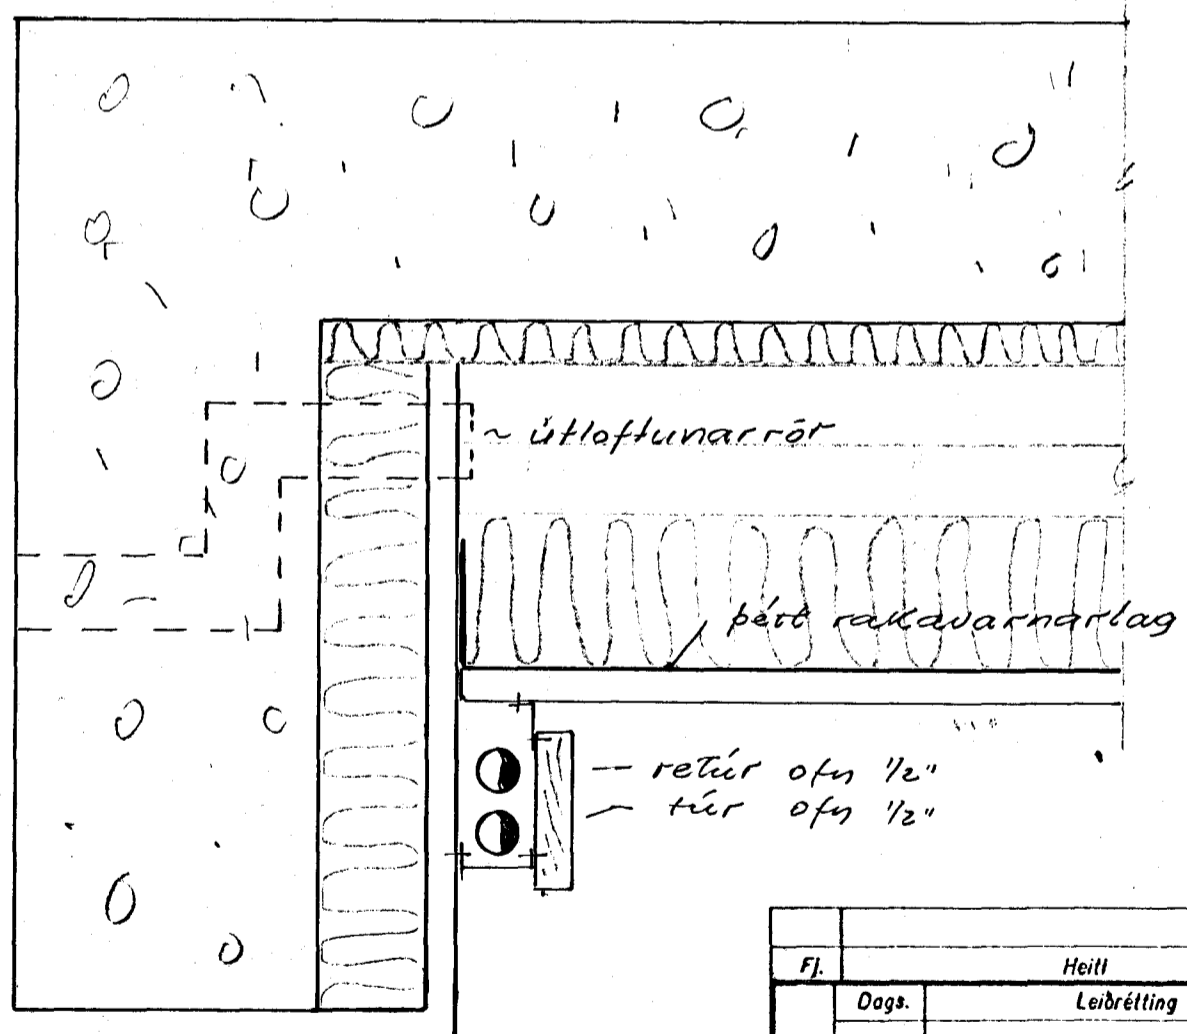

Skurður C-C
MKV ~ 1:5

Fj.	Heiti	Hl.nr.	Teikn.nr.	Efni	Ath.
Daga.	Leibrétting	Daga.	Leibrétting		
Brýting					

VERKFRÆDISTOFA GUDMUNDAR & KRISTJANS Laufásvegji 19 Sími 14425	Mkv.	Verkf.	7.73	207
	1:50	Teikn.		
		Yfirl.		
		Samþ.		

Hringbraut 46, Hafnarf.	Dagbók nr.
Grunnmynd viðbyggingar	TEIKNING NR.
Röralagnir	2K-1-24
	Verk nr. blöð af