




Samþykkt þann
 16 JUNI 2003
 Byggingafulltrúinn í Hafnarfirði
 F.h. Sigurbjartur Halldórsson

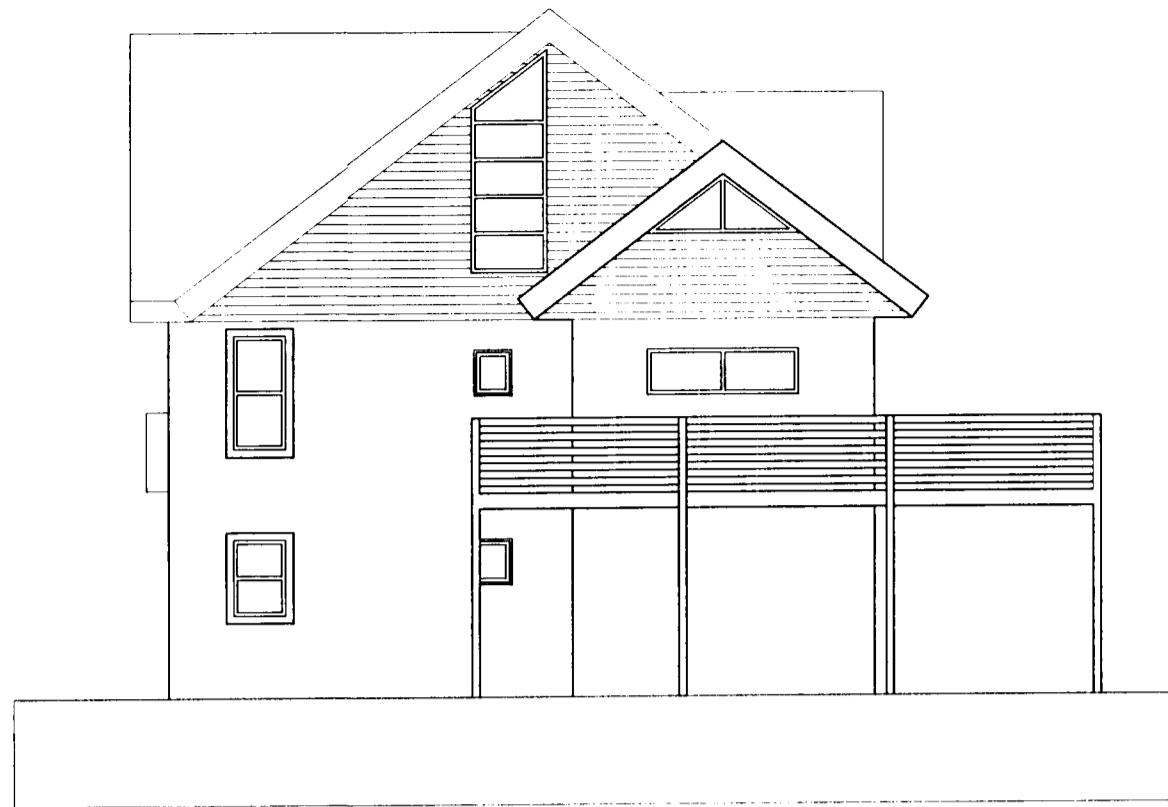


Útlit Suð-Vestur 1:100

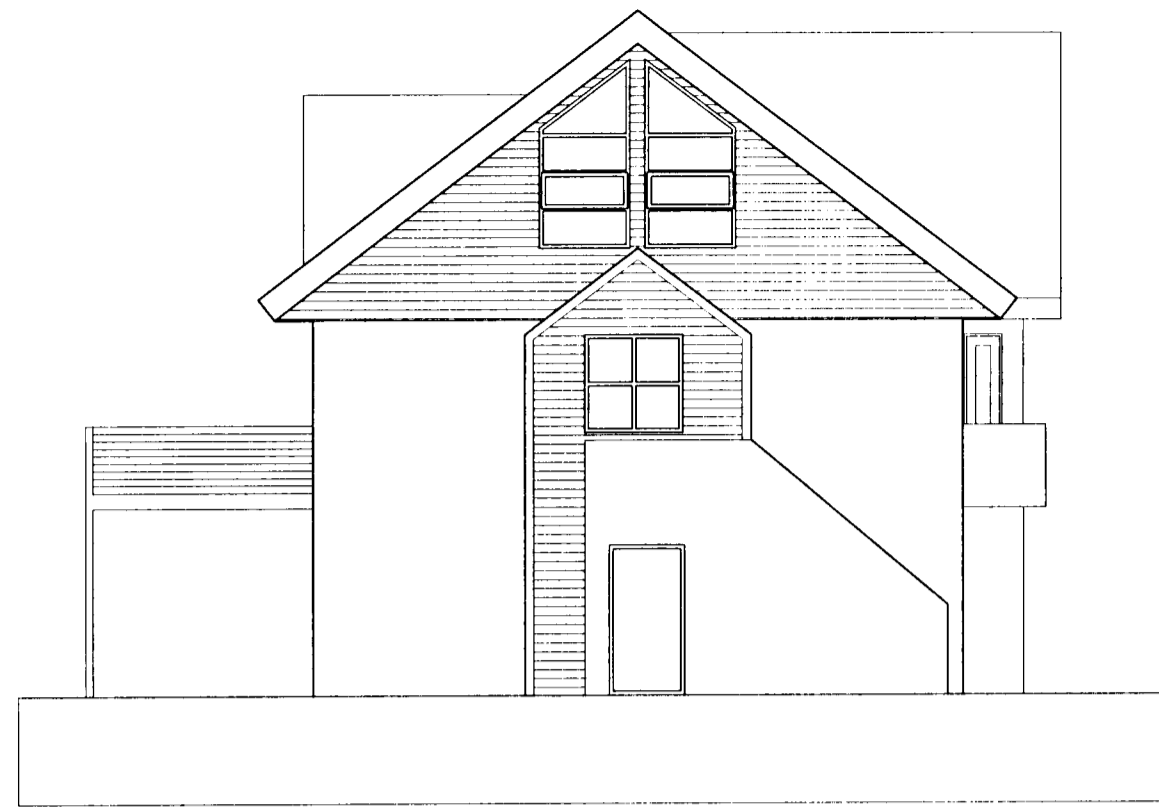

Útlit Norð-Austur 1:100

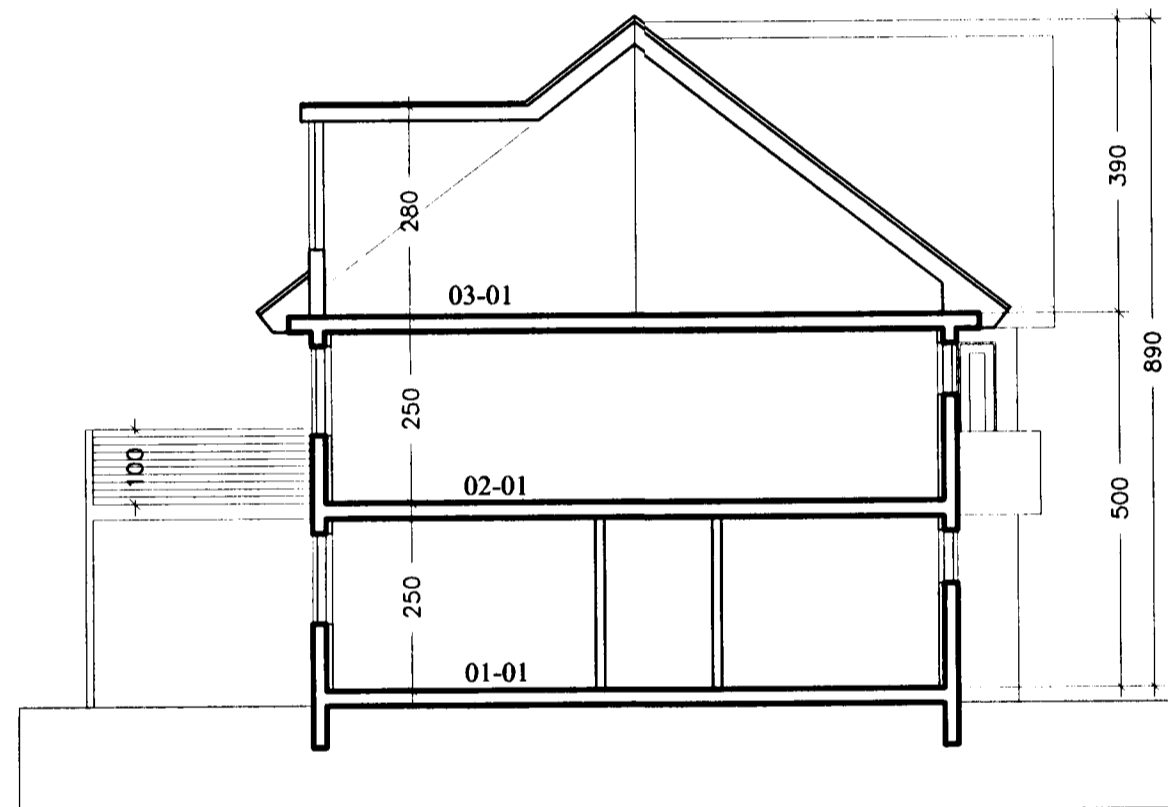

Sneiðing a-a 1:100

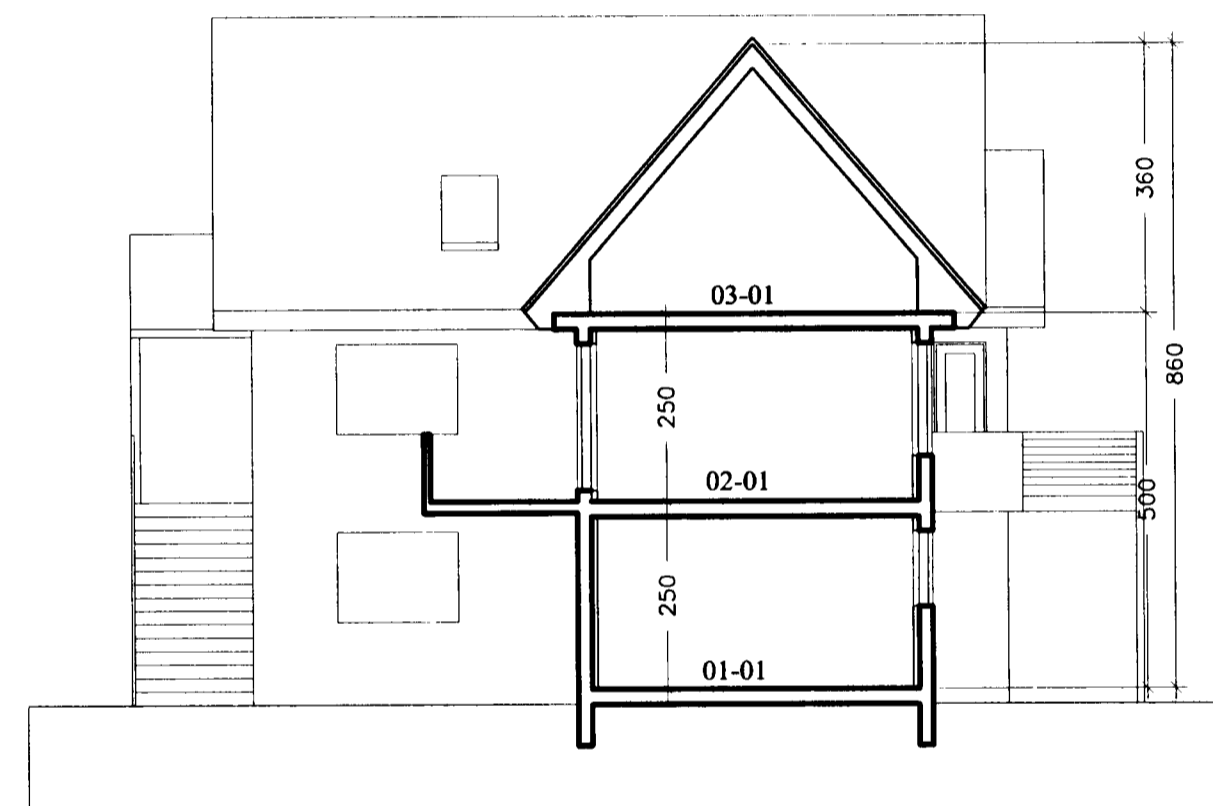

Sneiðing b-b 1:100



Útlit Norð-Vestur 1:100



Útlit Suð-Austur 1:100

verkefni
 Hringbraut 5, Hafn.

heiti teikningar
 Sneiðing, útlit
 dags
 5.6.2003
 mskv.
 1:100
 Nr.
 A 102

Ársæll Vignisson Arkitekt
 220 Hafnarfjörður
 kt. 101255-3369
 220 Hafnarfjörður
 555 4795

5.6.2003 Ársæll Vignisson