


t 40 ° C

NR	HERBERGI	HÁMARKSSTÆÐI OFNA HÁÐ - LENGD.	REIKN: MÖTT	TÆNGING
201	Bað	700 - 500	549	DC
202	Dvottahús	1800 - 600	631	DA
203	Elóhús	2100 - 600	1189	DA
204	Stofa	1300 - 600	911	DA
205	Stofa	2300 - 600	1664	DA
206	St/Herbergi	1800 - 600	1463	DC
207	Herbergi	2300 + 600	549	DC
			7690	

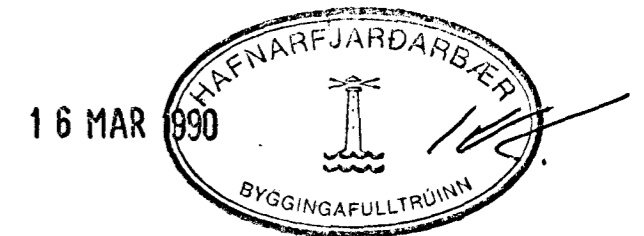

TEKNIHÖNNUN-RÁÐGJÖF

BRUGERAF 00	Tekn. nr. 2.02	Mkv. 1:50
Ófjálfra, grannlyd	Dag. Mars '90	Tekn. 10
DÖR GÍSLASON Byggingatekniráðgjafi FTFI		
Hjallabráut 37 Hf. s. 652451		

Dör Gíslason