
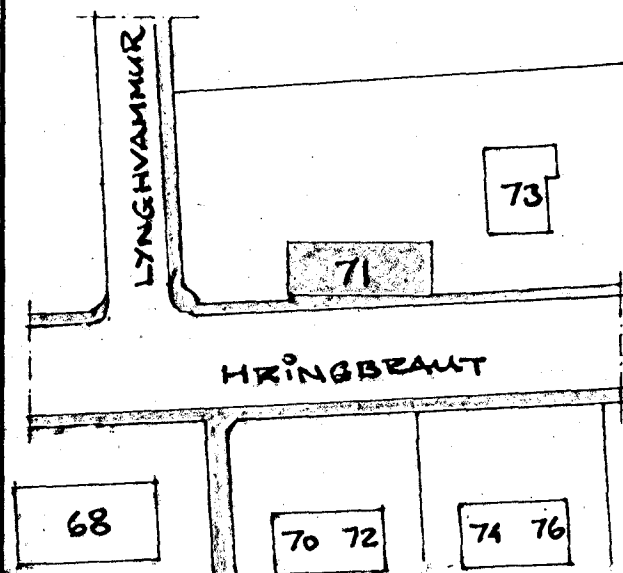


EFNI OG FRÁGANGUR LAGNA SEU Í
SAMRÆMI VÍÐ GILDANDI REGLUGERÐ.
STÆRD UPPHITAÐS RÝMIS 240M³

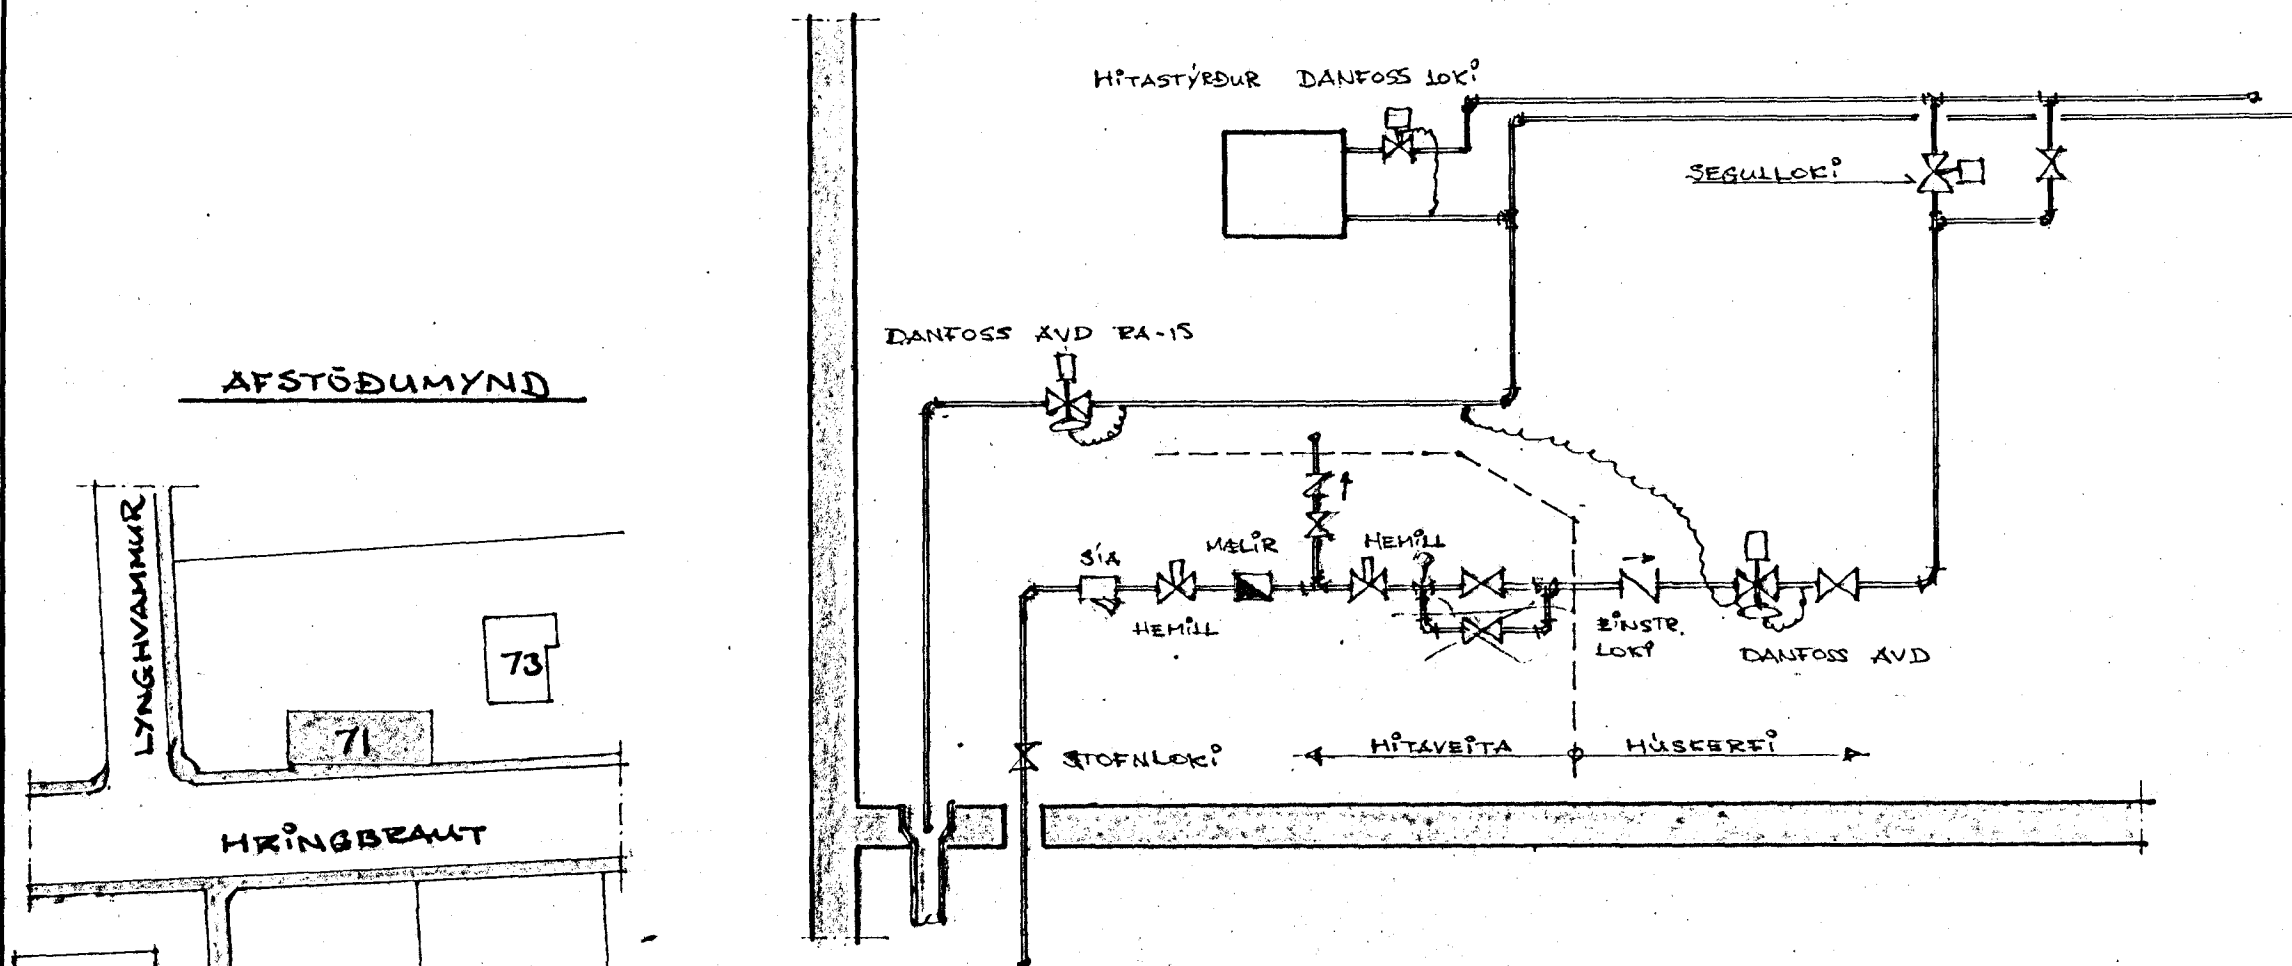

VILMAR ÞÓR KRISTINSSON
BYGGINGAÆTAKNIR

HÉINGBRAUT 71. HAFNARFJÖRÐUR.

REIKN VPK	JAN 1988
TEIKN VPK	MÁJ 1150

HÍTALÖGN