
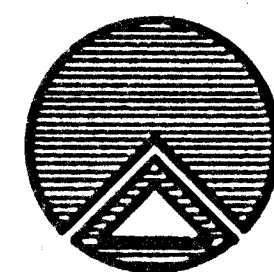


RÚMMYND HITALAGNA M=1:50

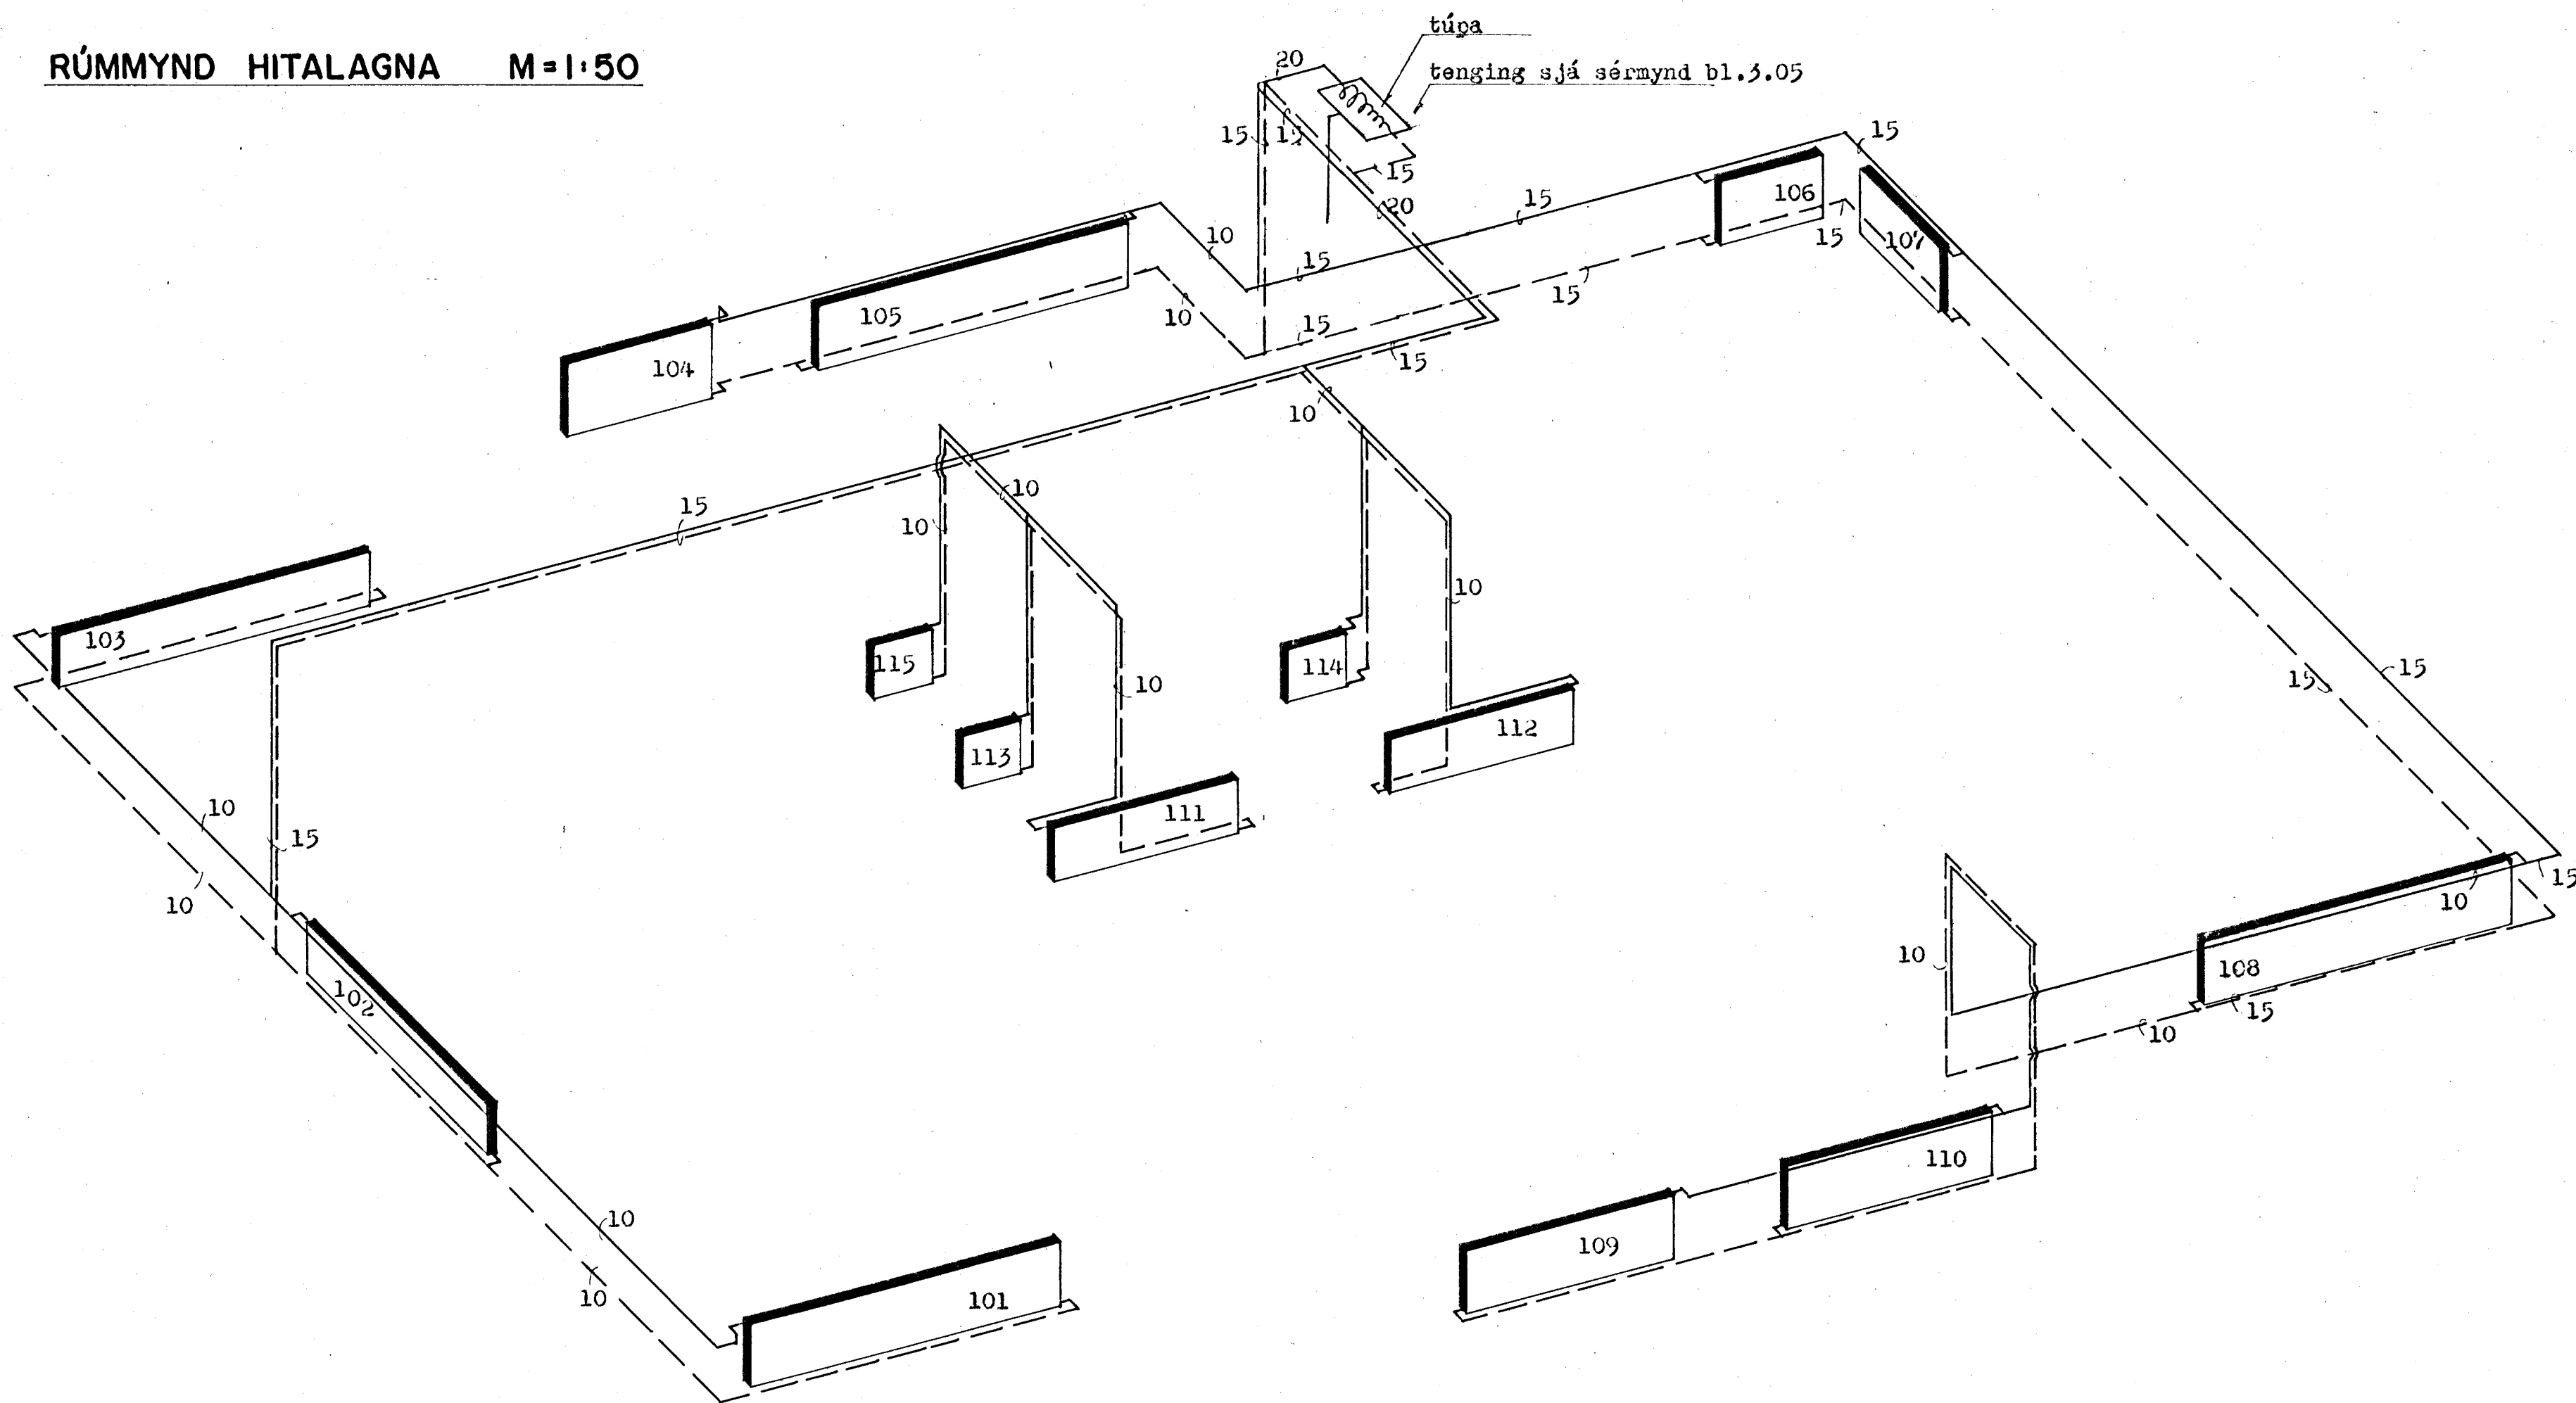

TEIKNISTOFAN RÖÐULL

ARMÚLA 36 - 108 REYKJAVÍK - Sími 33950 & 33577

**MALBIKUNARSTÖÐ AFGREIÐSLA
BYGGINGAFÉLAGIÐ H.F.**

Lagnir. HRINGHELLA 6
Rúmmynd hitalagnir.

TEIKN: AMH/HB	DAGS: Júní '87
REIKN: H.G.	VERK: 87003
YFIRF: M.S.J.	BLAD: 3.03
MKV: 1:50	

Magnús Þorðsson