



GRUNNMYND JARÐHÆÐ 1:50

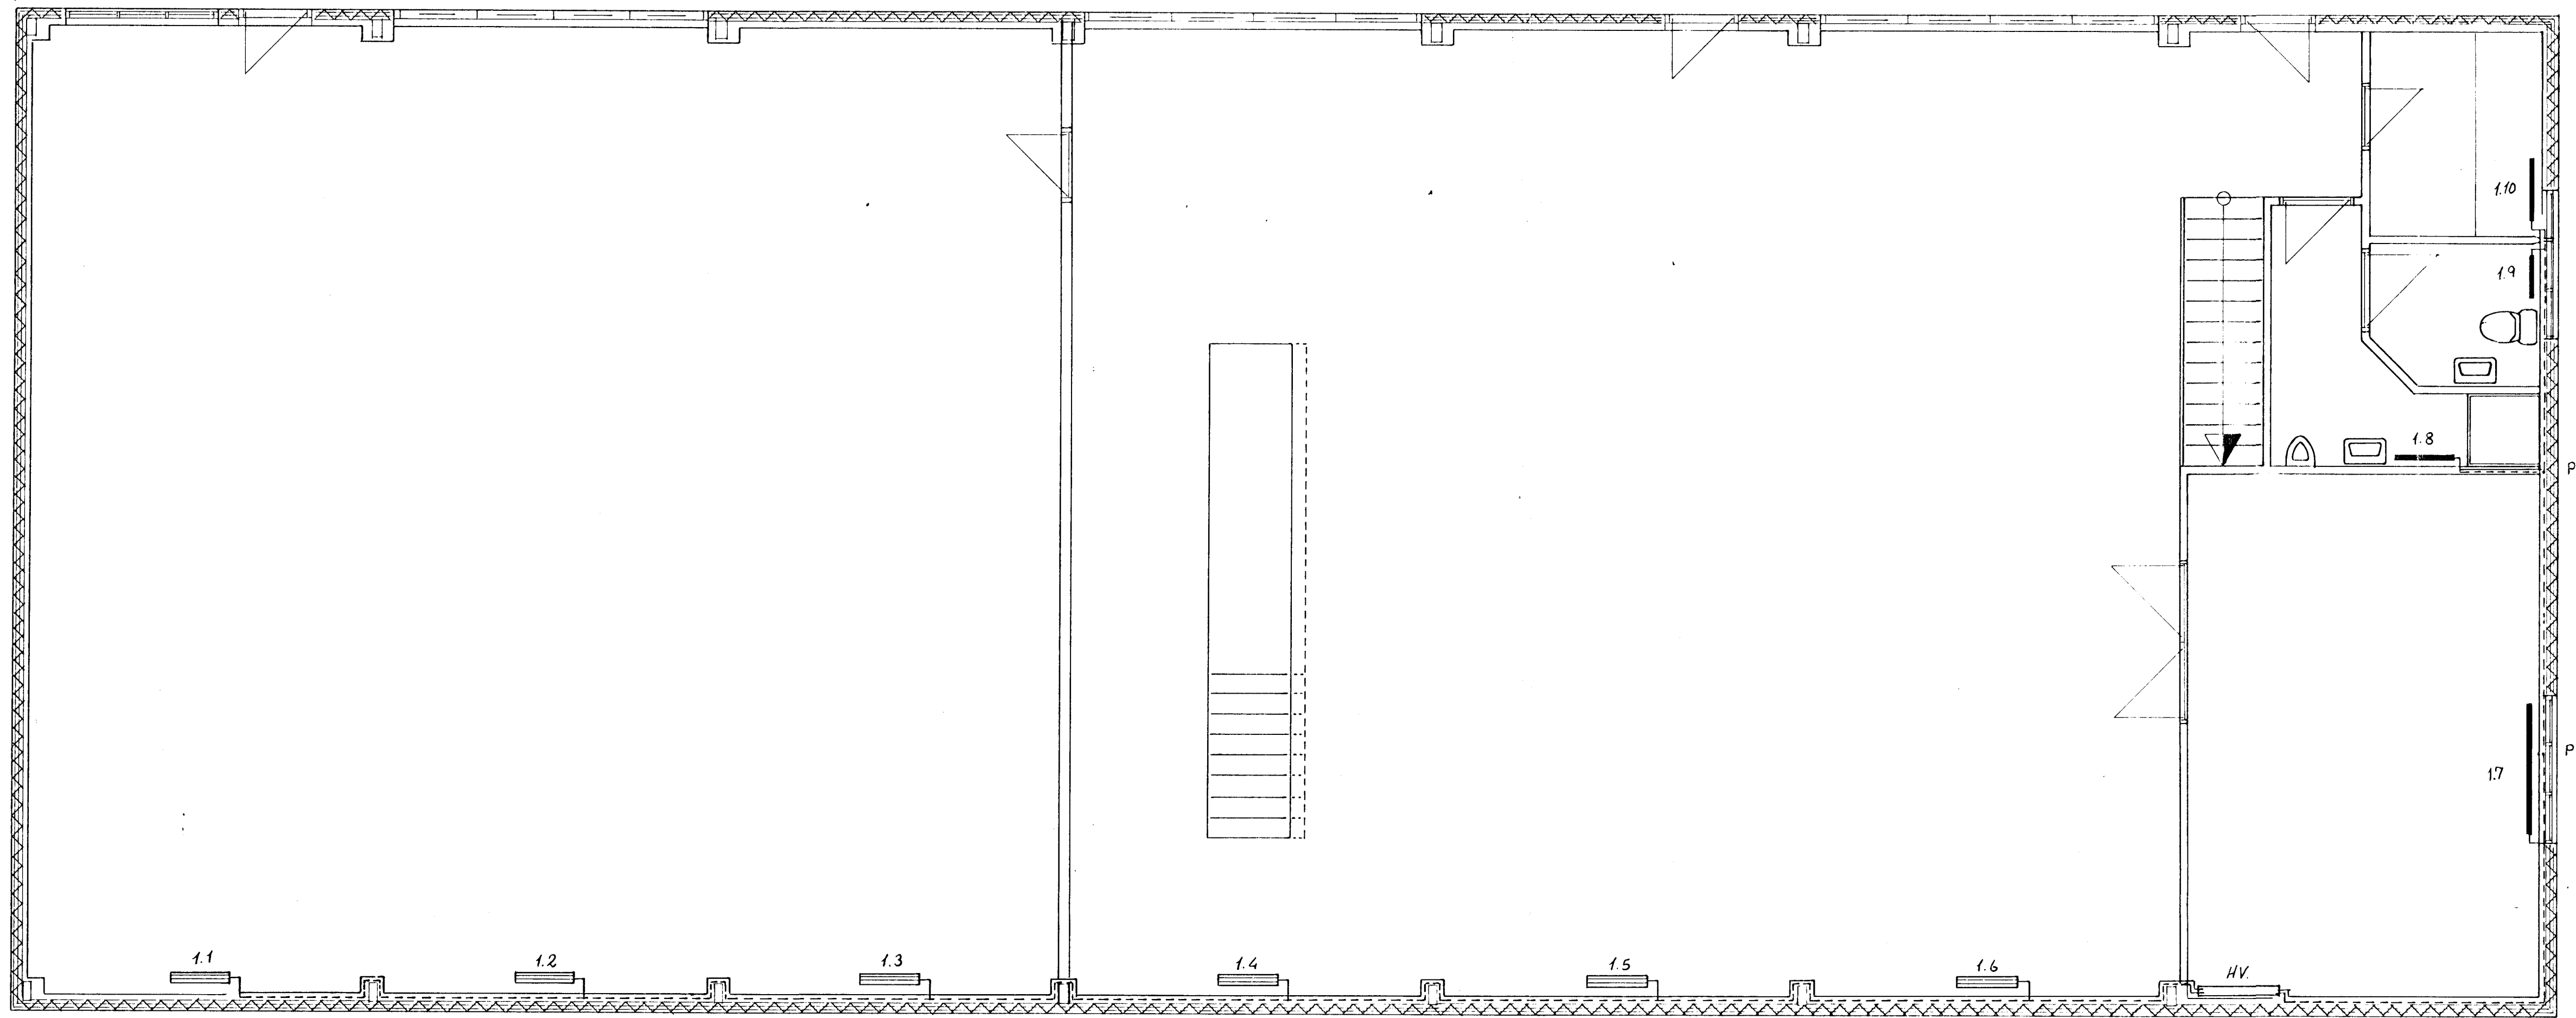



GRUNNMYND RISHÆÐ 1:50

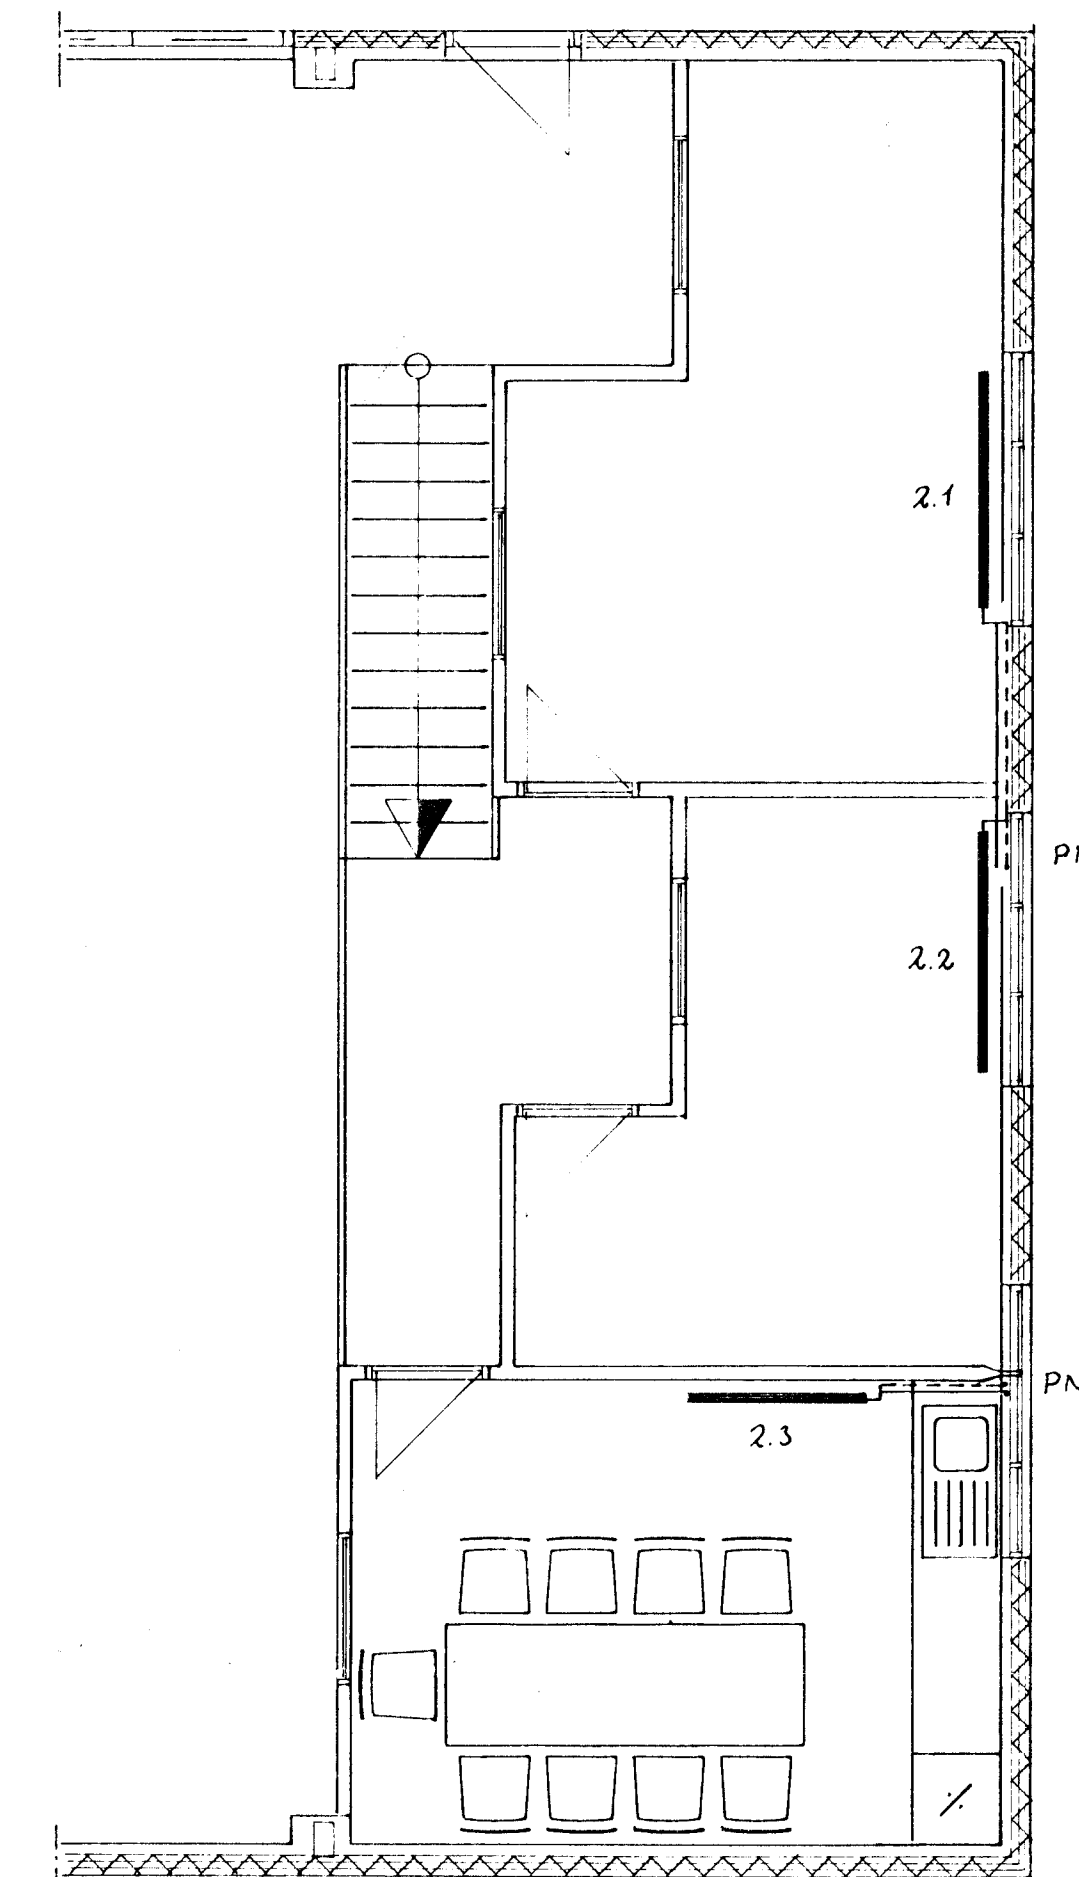

OFNASKRÁ $\Delta T = 40 \text{ }^\circ\text{C}$

NR.	Kcal/h	MESTA HÆÐ	MESTA LENGD	STÚTAR	ATH.
1.1	6 400				BLASARI
1.2	6 400				BLASARI
1.3	6 400				BLASARI
1.4	6 950				BLASARI
1.5	6 950				BLASARI
1.6	6 950				BLASARI
1.7	935	500	1.600	CD	
1.8	295	500	700	AB	
1.9	180	500	500	AB	
1.10	385	500	1.000	CD	
2.1	780	600	1.600	CD	
2.2	665	600	1.600	AB	
2.3	630	600	1.600	CD	

RÚMMYND 1:50

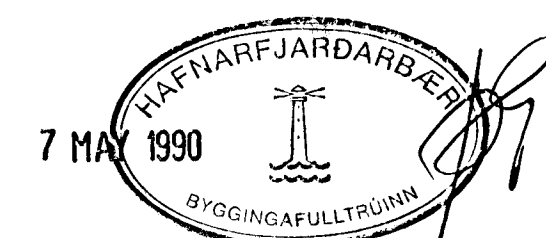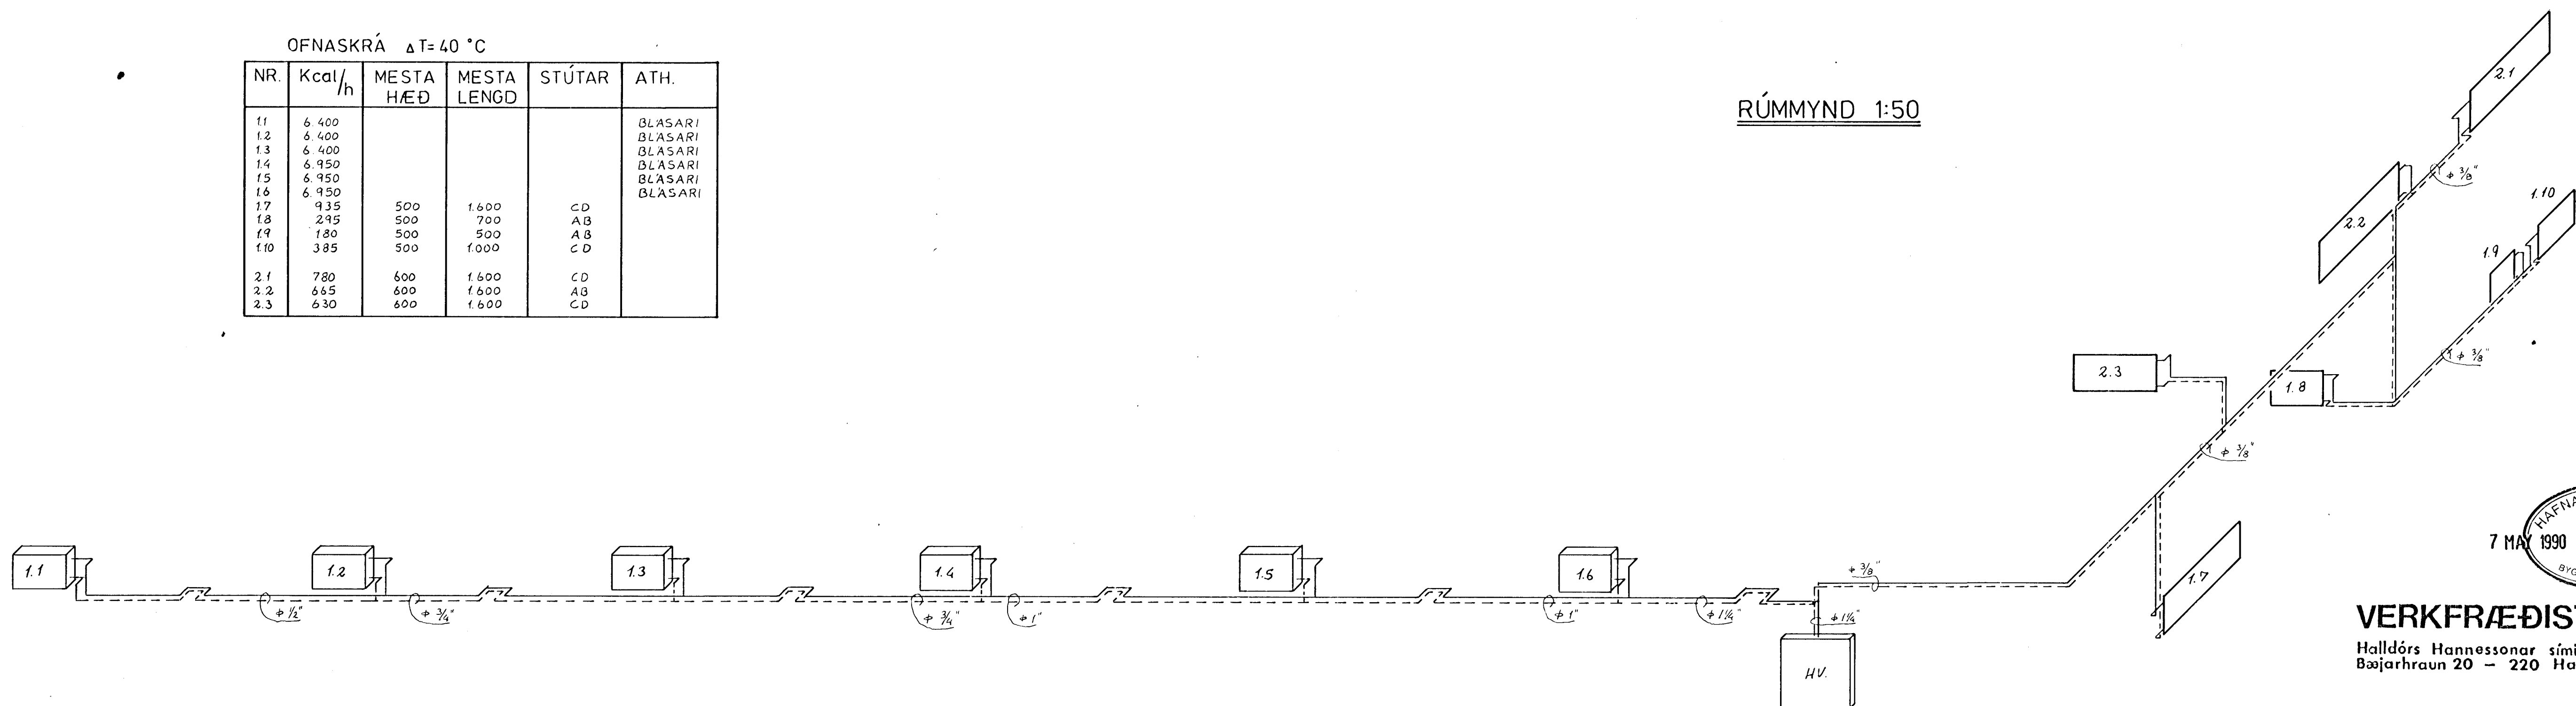

VERKFRÆÐISTOFA

Halldórs Hannessonar sími: 91-54355
Bæjarhraun 20 - 220 Hafnarfjörður

HRINGHELLA 7 HAFNARFIRÐI
HÍTALAGNIR GRUNNMYNDIR,
RÚMMYND OG OFNASKRÁ.

Blað nr. 4.1

Dags. Mars '90

M: 1:50
Hannað: *Sigurð*
Teiknað: *Sigurð*
Mistar: *H.H.*