



Samþykkt á fundi bygginga-
nefndar þ. 11. 8. 1988


BYGGINGAFULLTRÚINN
Í HAFNARFIRÐI

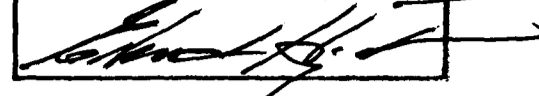

ASKILD ER SAMÞYKKT
HEILHRODDISLAUS HAFNARFIRÐAR

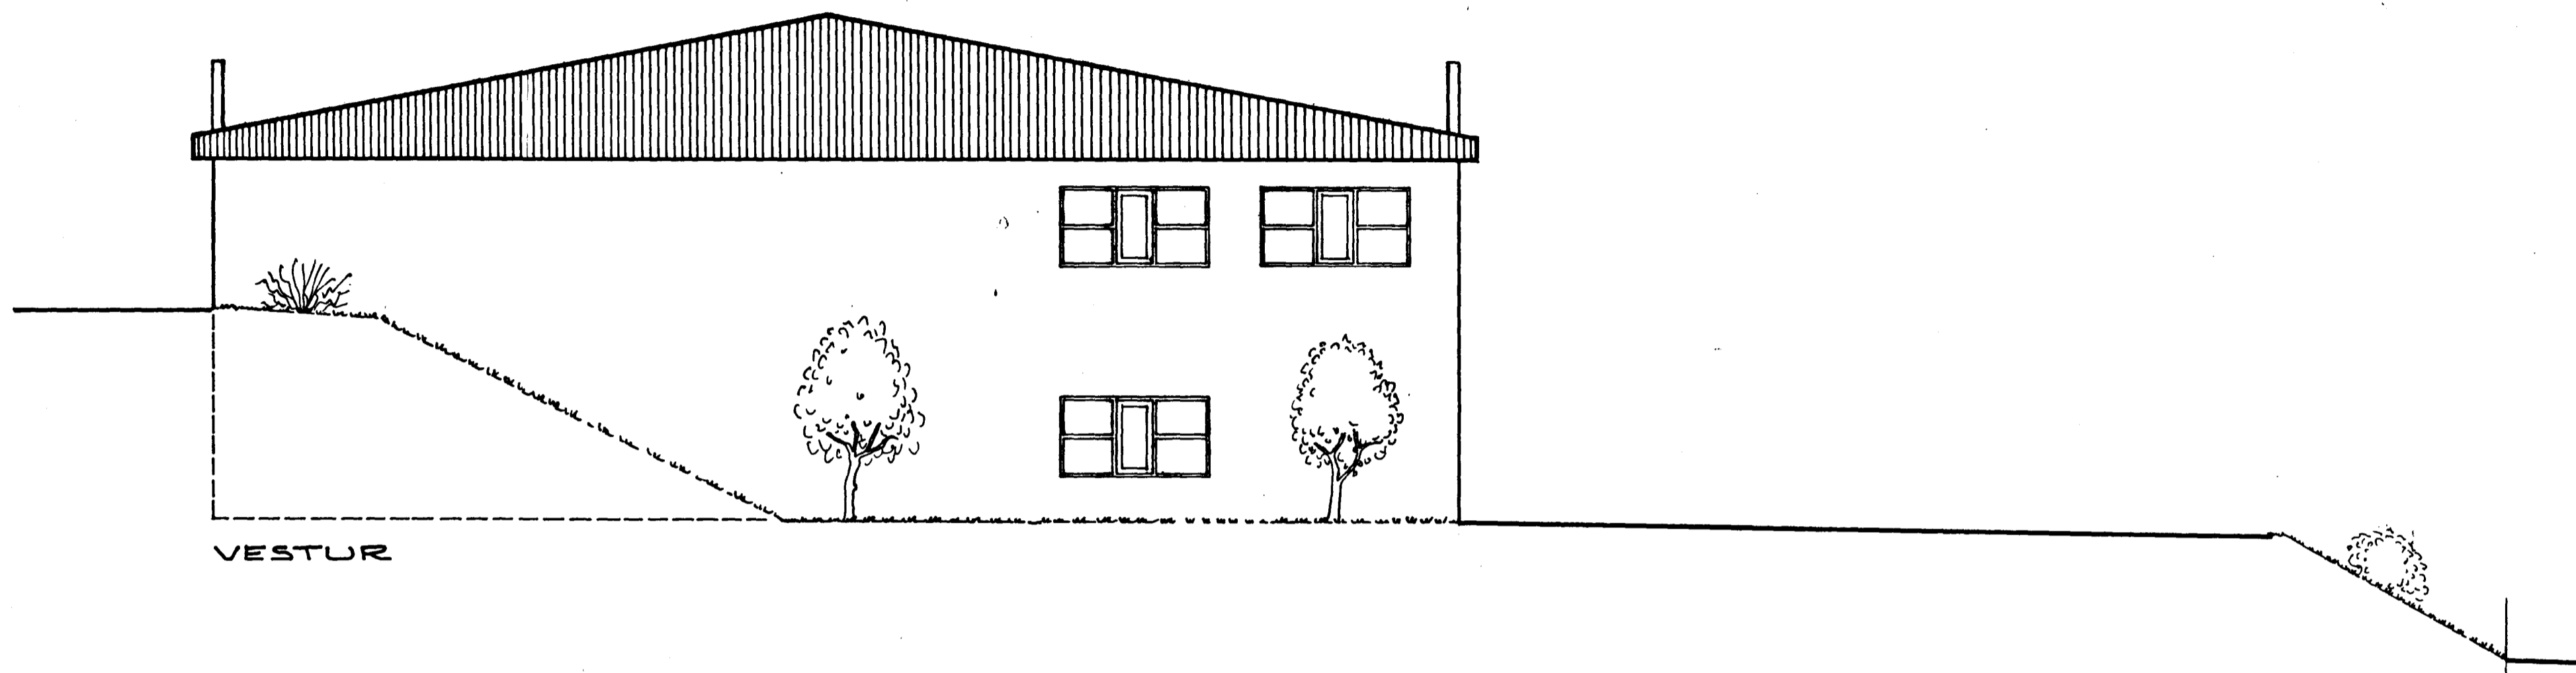

VESTUR

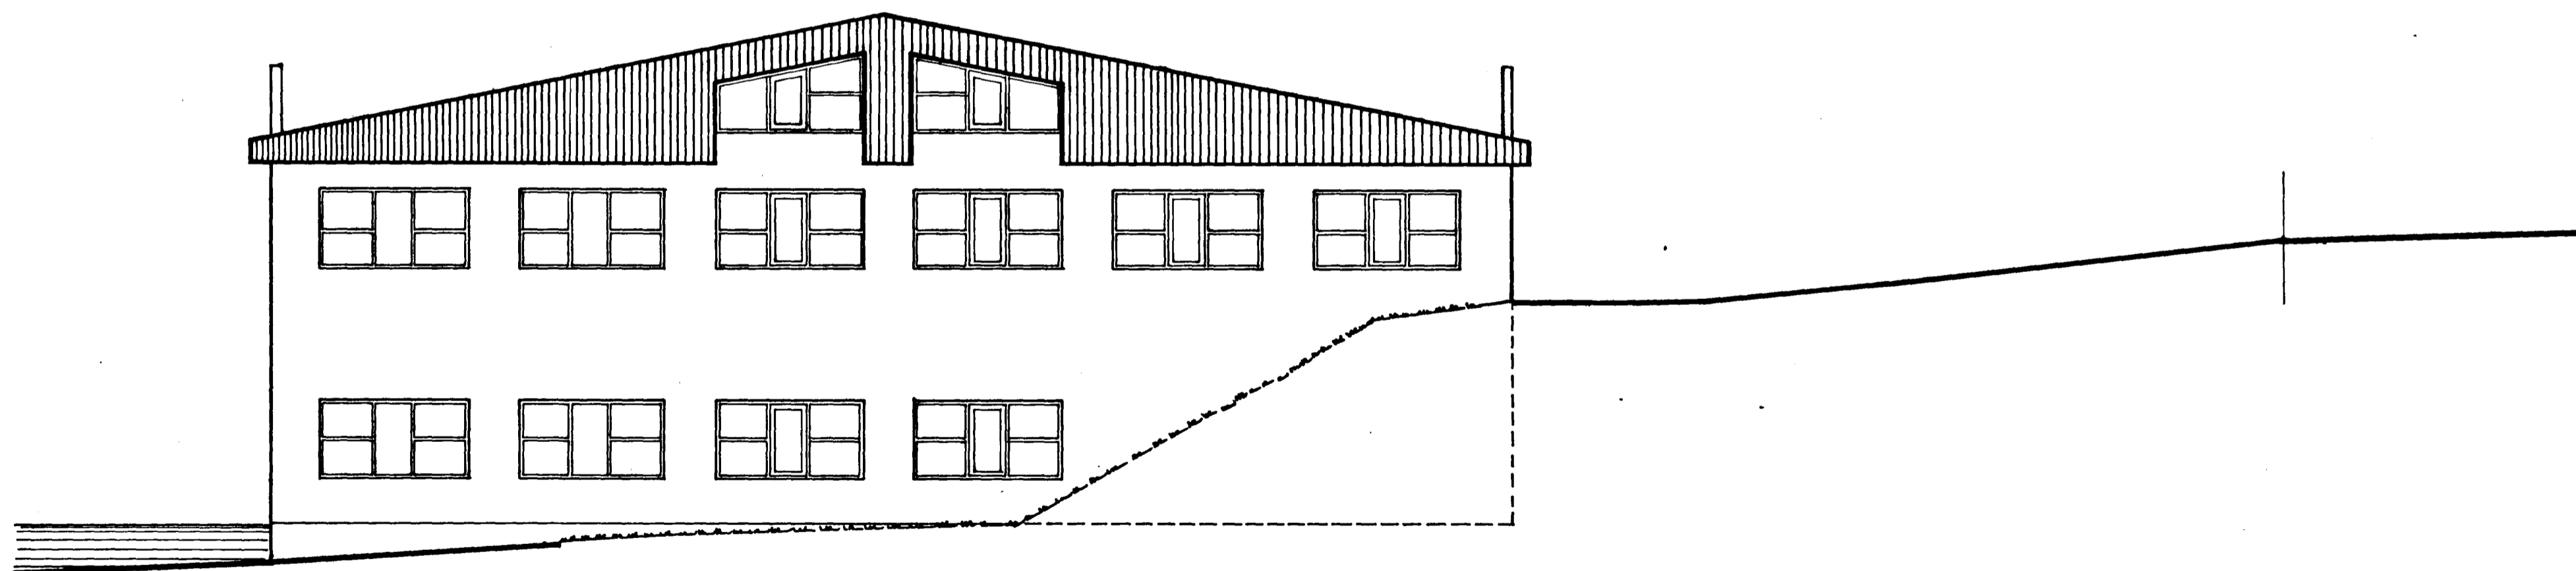

AUSTUR

HVALEYRARBRAUT 33

ÚTLIT

1:100

DAGSETN. 04.08.1988

TEIKN. 05

TRAUÐI S. HARDARSON ARKITEKT
LEKJARGÖTU 11, HAFNARFIRÐI S. 65 1064
RÓBERT PÉTURSSON ARKITEKT
FREYJUGÖTU 43, REYKJAVÍK S. 1 33 43
Trauði S. Hardarson Robert Pétursson