

G-12,96


G-12,63



Samþykkt þann

13 MAÍ 2000

Byggingafræðingur / Hafnarfirði
F.h. Kristján Þórarinnsson

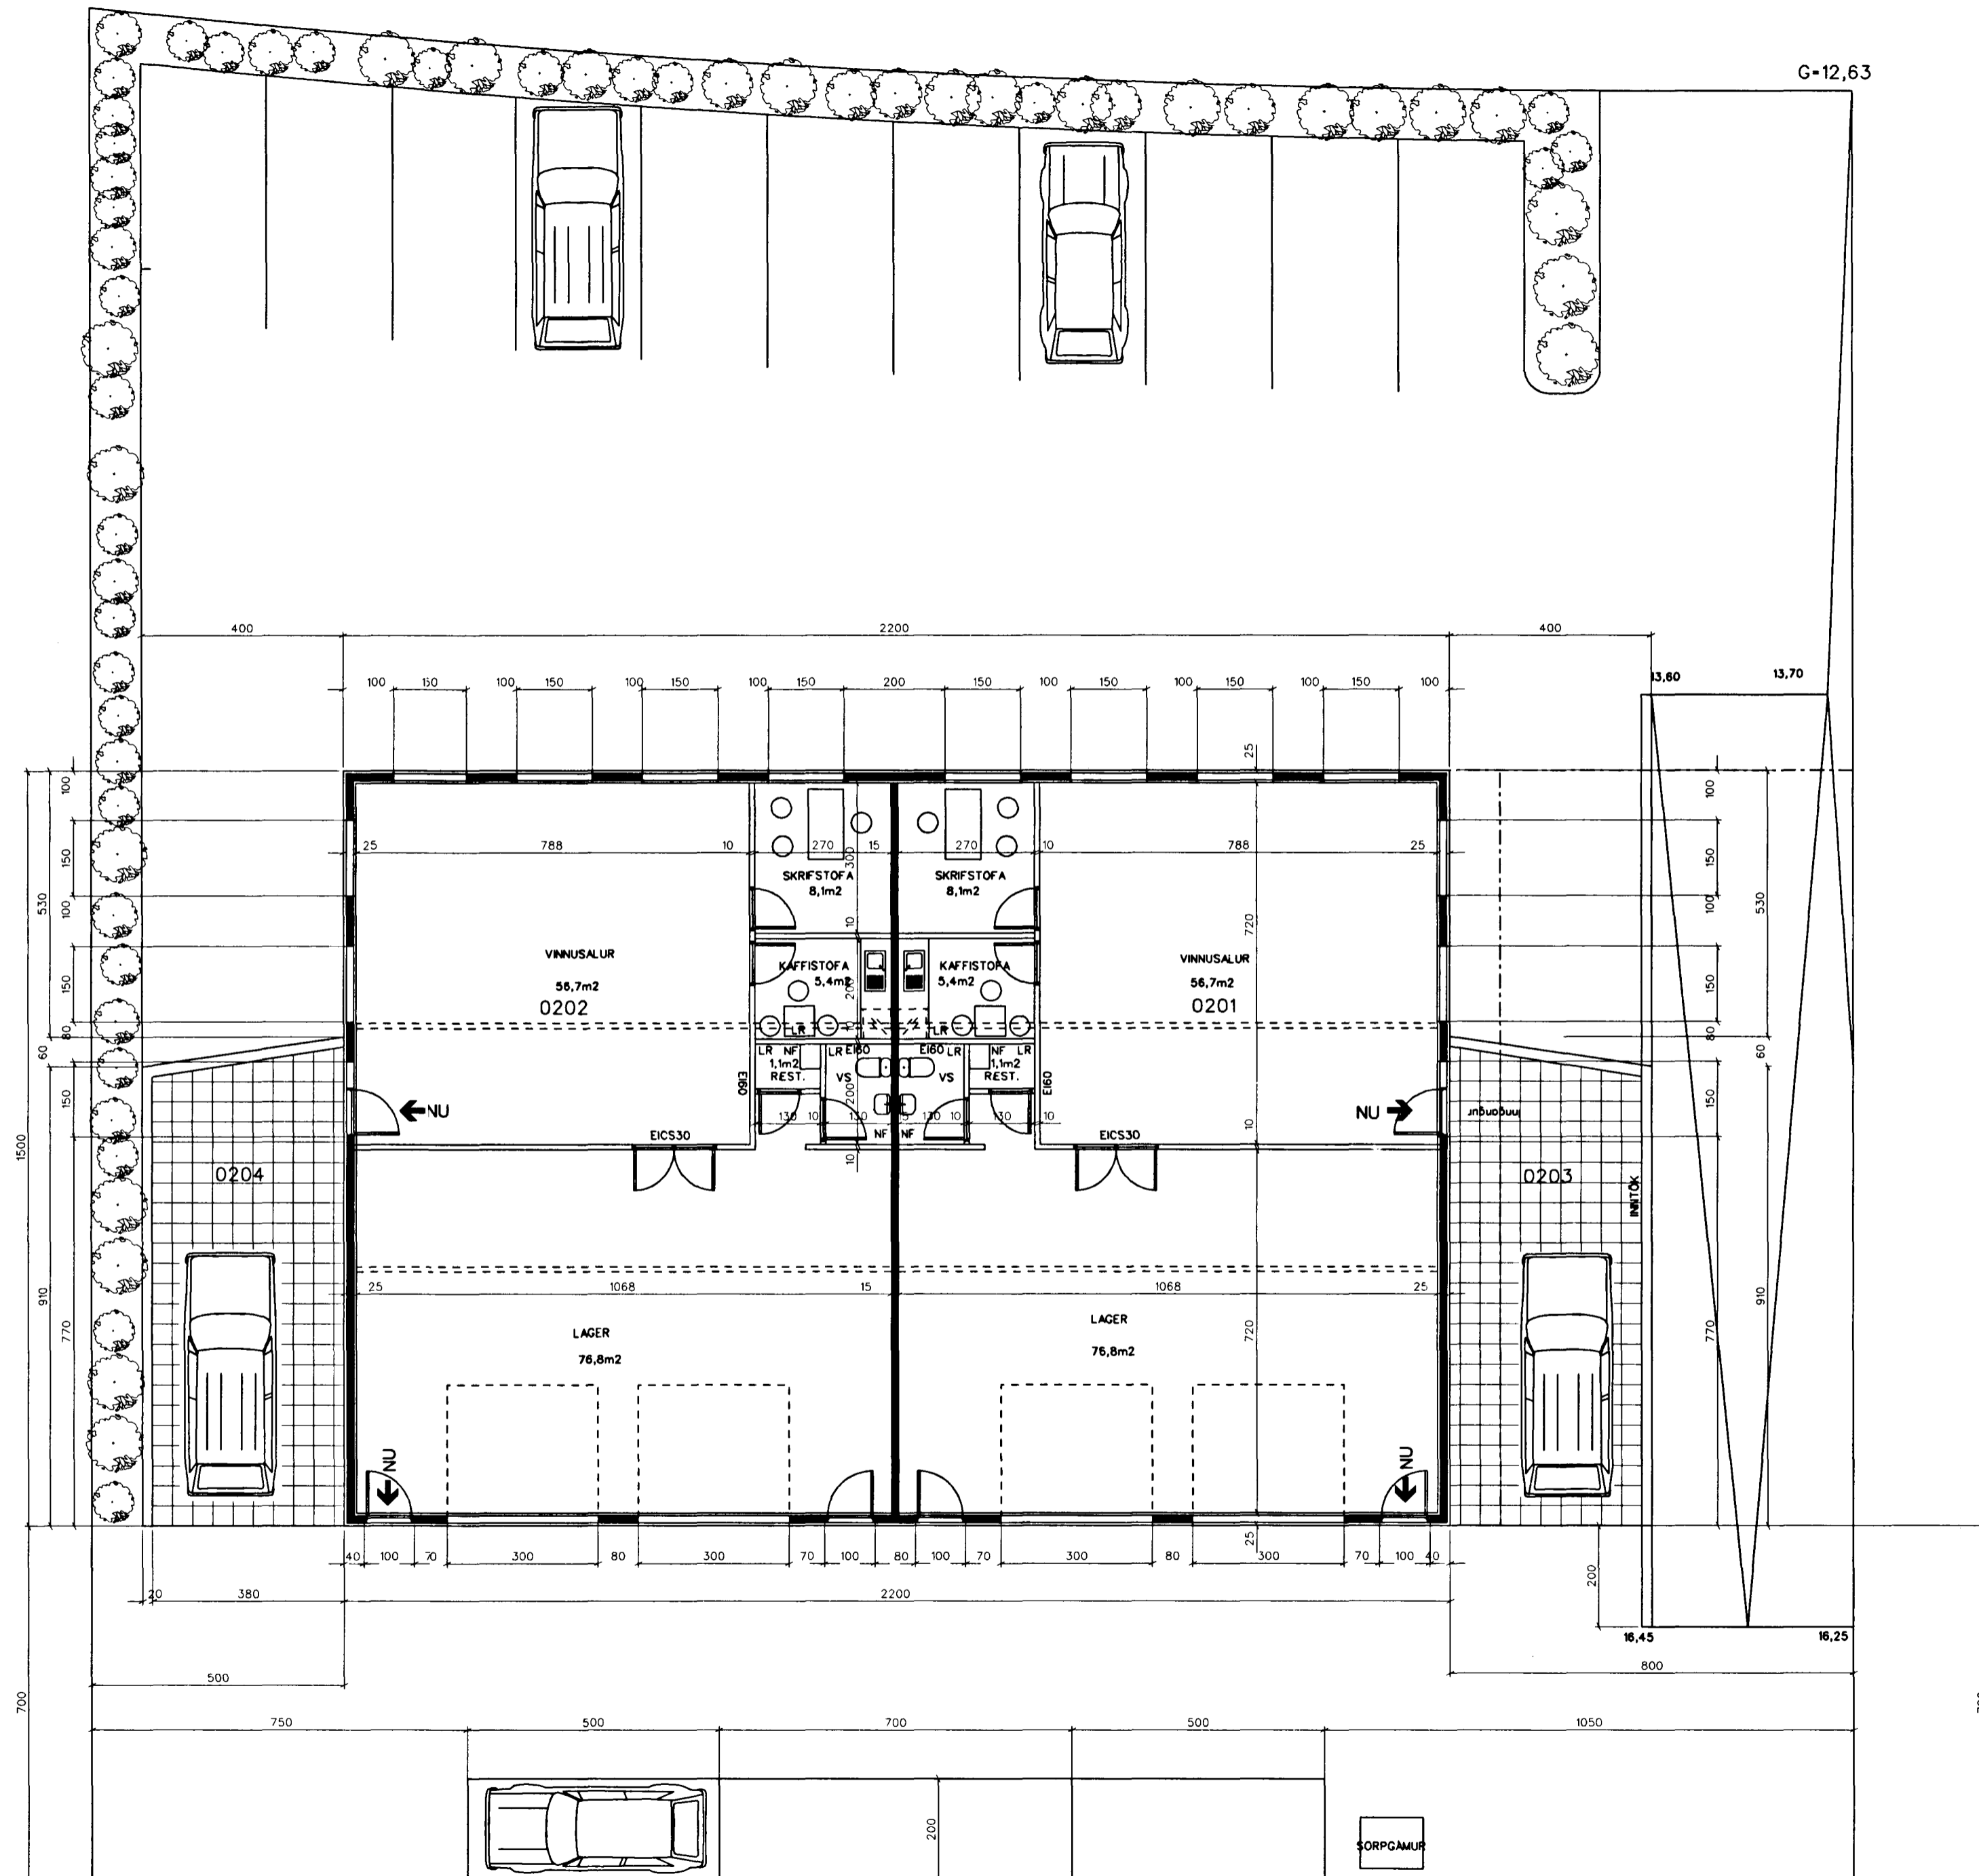

L-17,40

L-16,90

HVALEYRARBRAUT 35

BYGGINGARNEFNDARTEIKNINGAR Dags : 28. MARS 2000

C: TEIKNATVINNA\HVALEYRI\ 1.DGN MK 1:100

BLAD: 3

SVEINN ÍVARSSON ARKITEKT F.A.I.

LYNGHÁLSI 3 110 REYKJAVÍK SÍMI 567-9006, GSM 893-9006 FAX 567-2781

SVEINN ÍVARSSON s.b.f. ALFHÓLSVEGI 79A KÓPAVOGI KT: 550296-2339