


Samþykkt á fundi byggingar-  
ráðs nr. 10/1/62

BYGGINGAFLUTRÚNN  
d. h. HAFNAVERÐI  
F. Magnússon

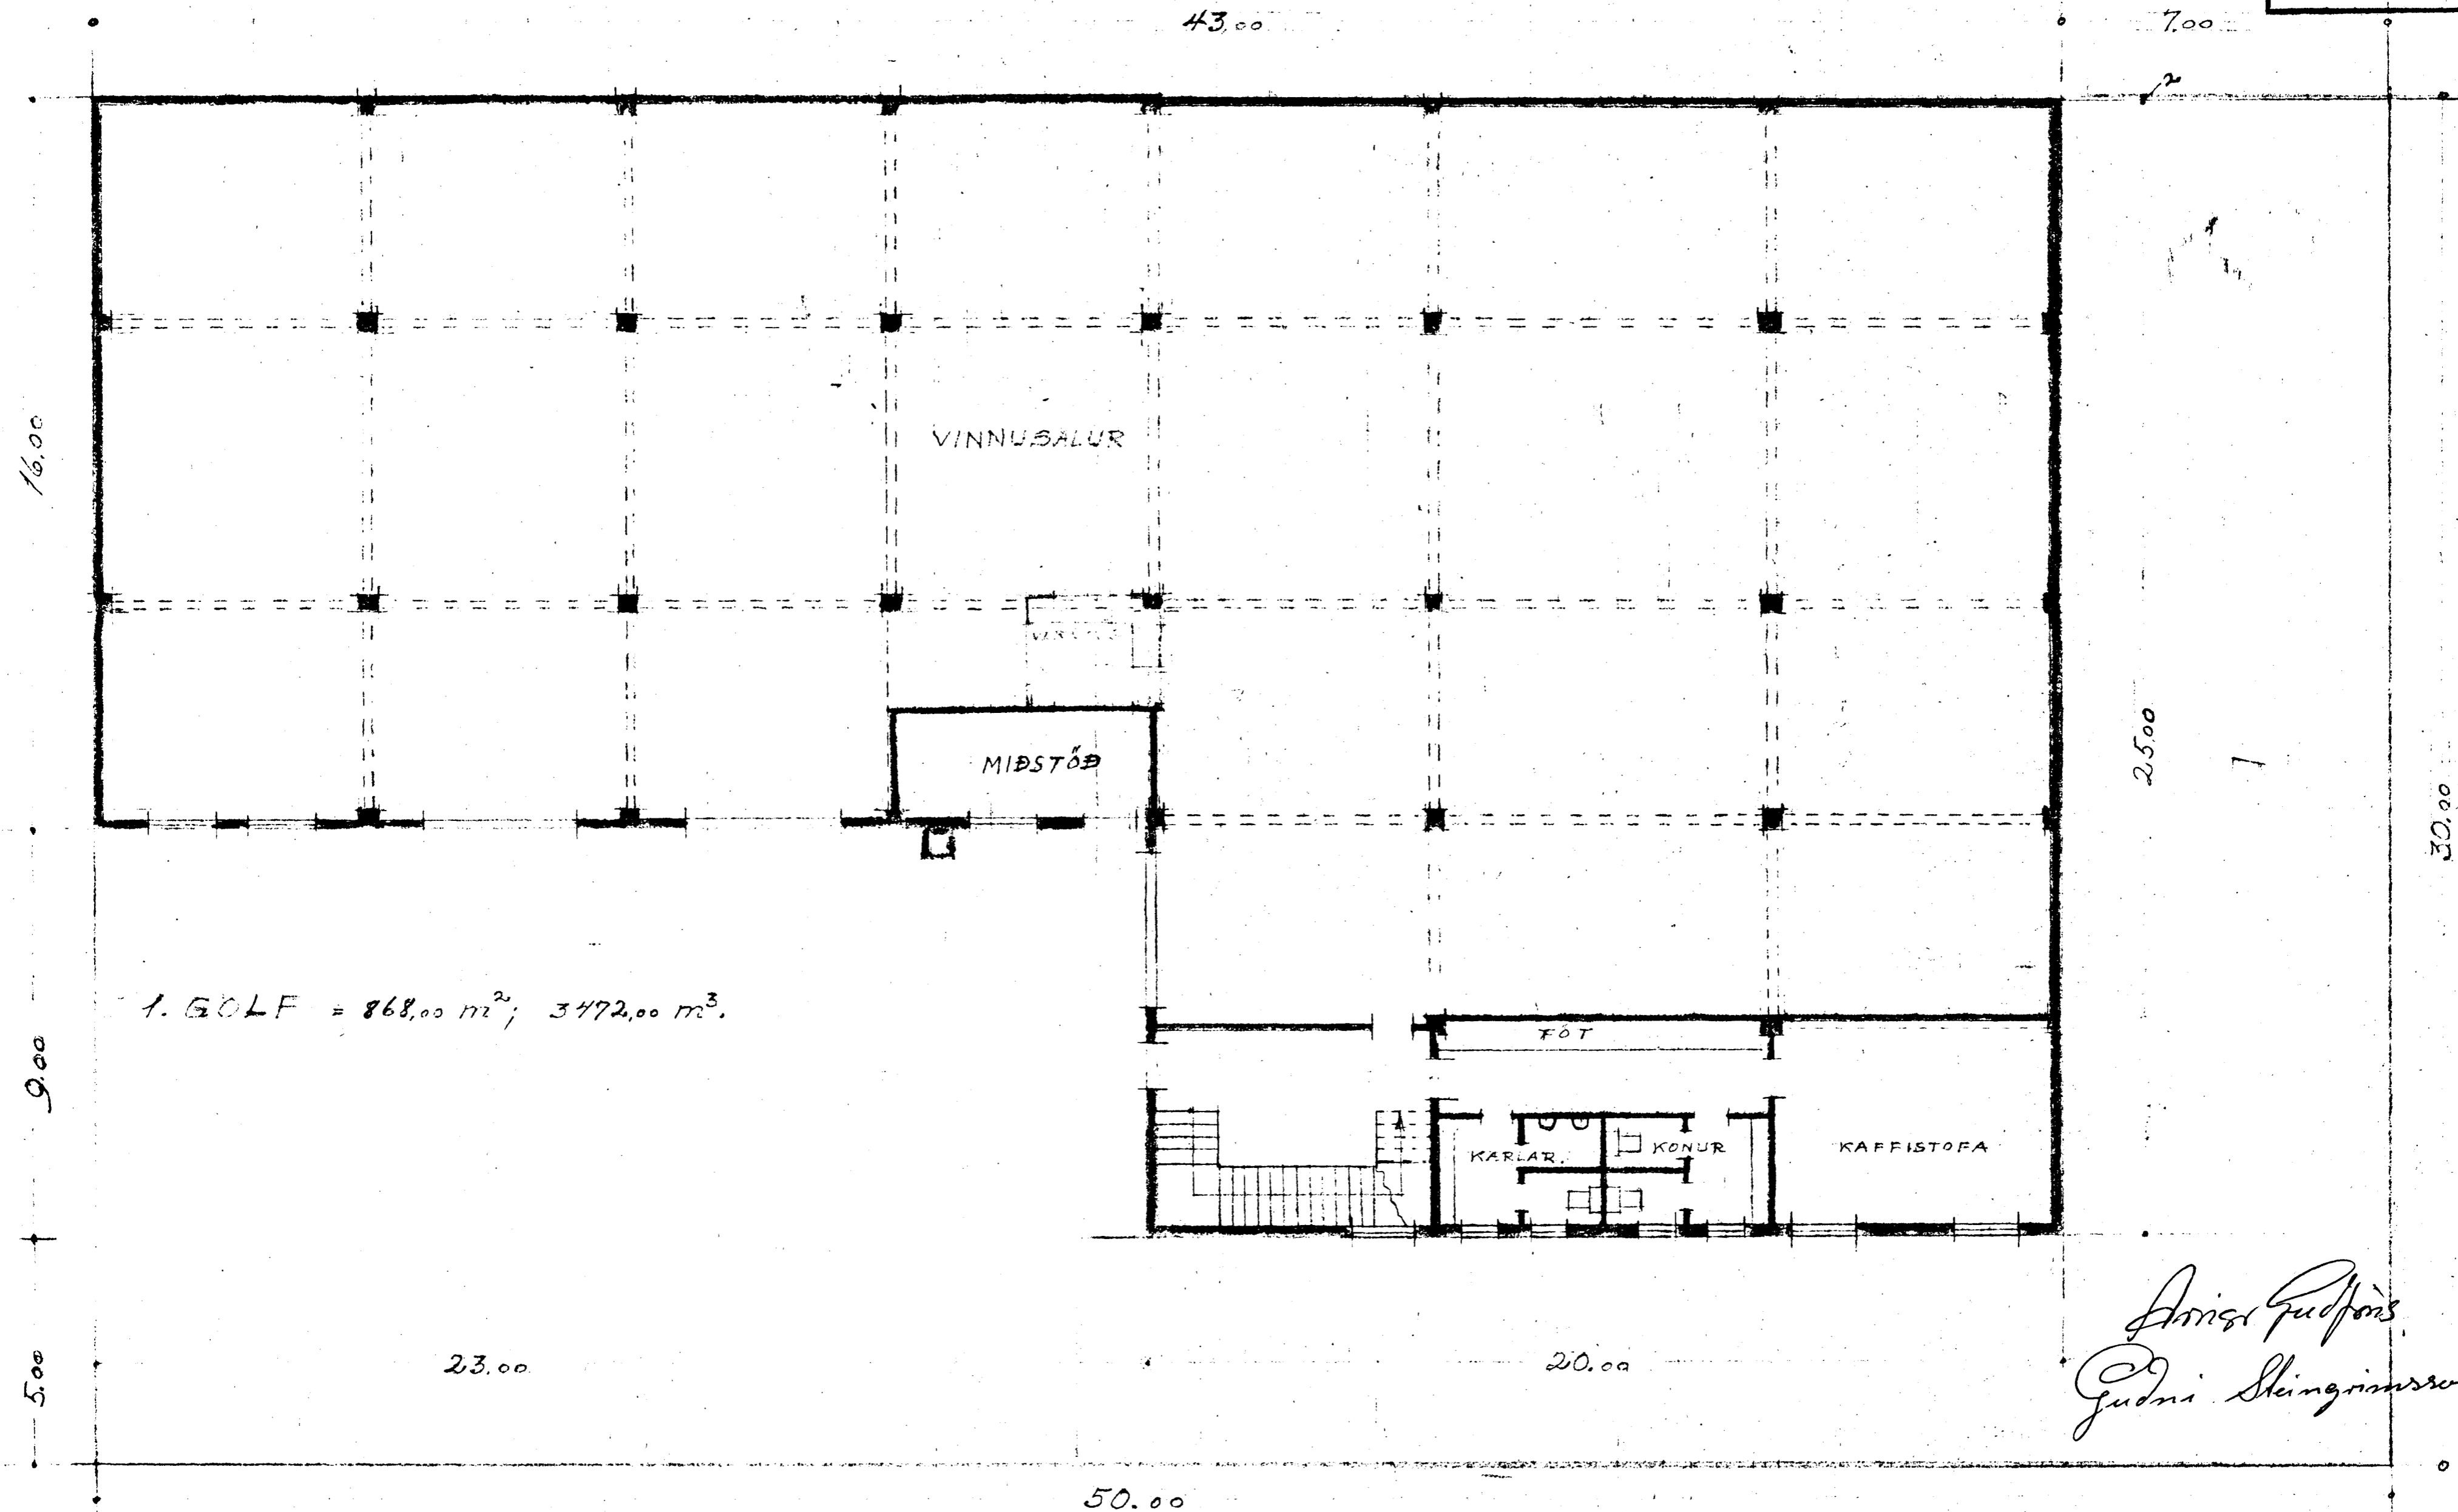

1. GOLF = 868,00 m<sup>2</sup>; 3472,00 m<sup>3</sup>.

Arni Gudjon  
Gudni Steingrimsen.

REYKJAVÍK, 25. 11. 1961  
Þóroddur Gagnadóttir  
50 M.T.F.I.

