


Samþykkt á fundi byggingar-
nefndar þ. 10/11/1961

BYGGINGAFLUTÓUNN
A. H. I. HAFNARÞRÓDI
P. Hjartarson

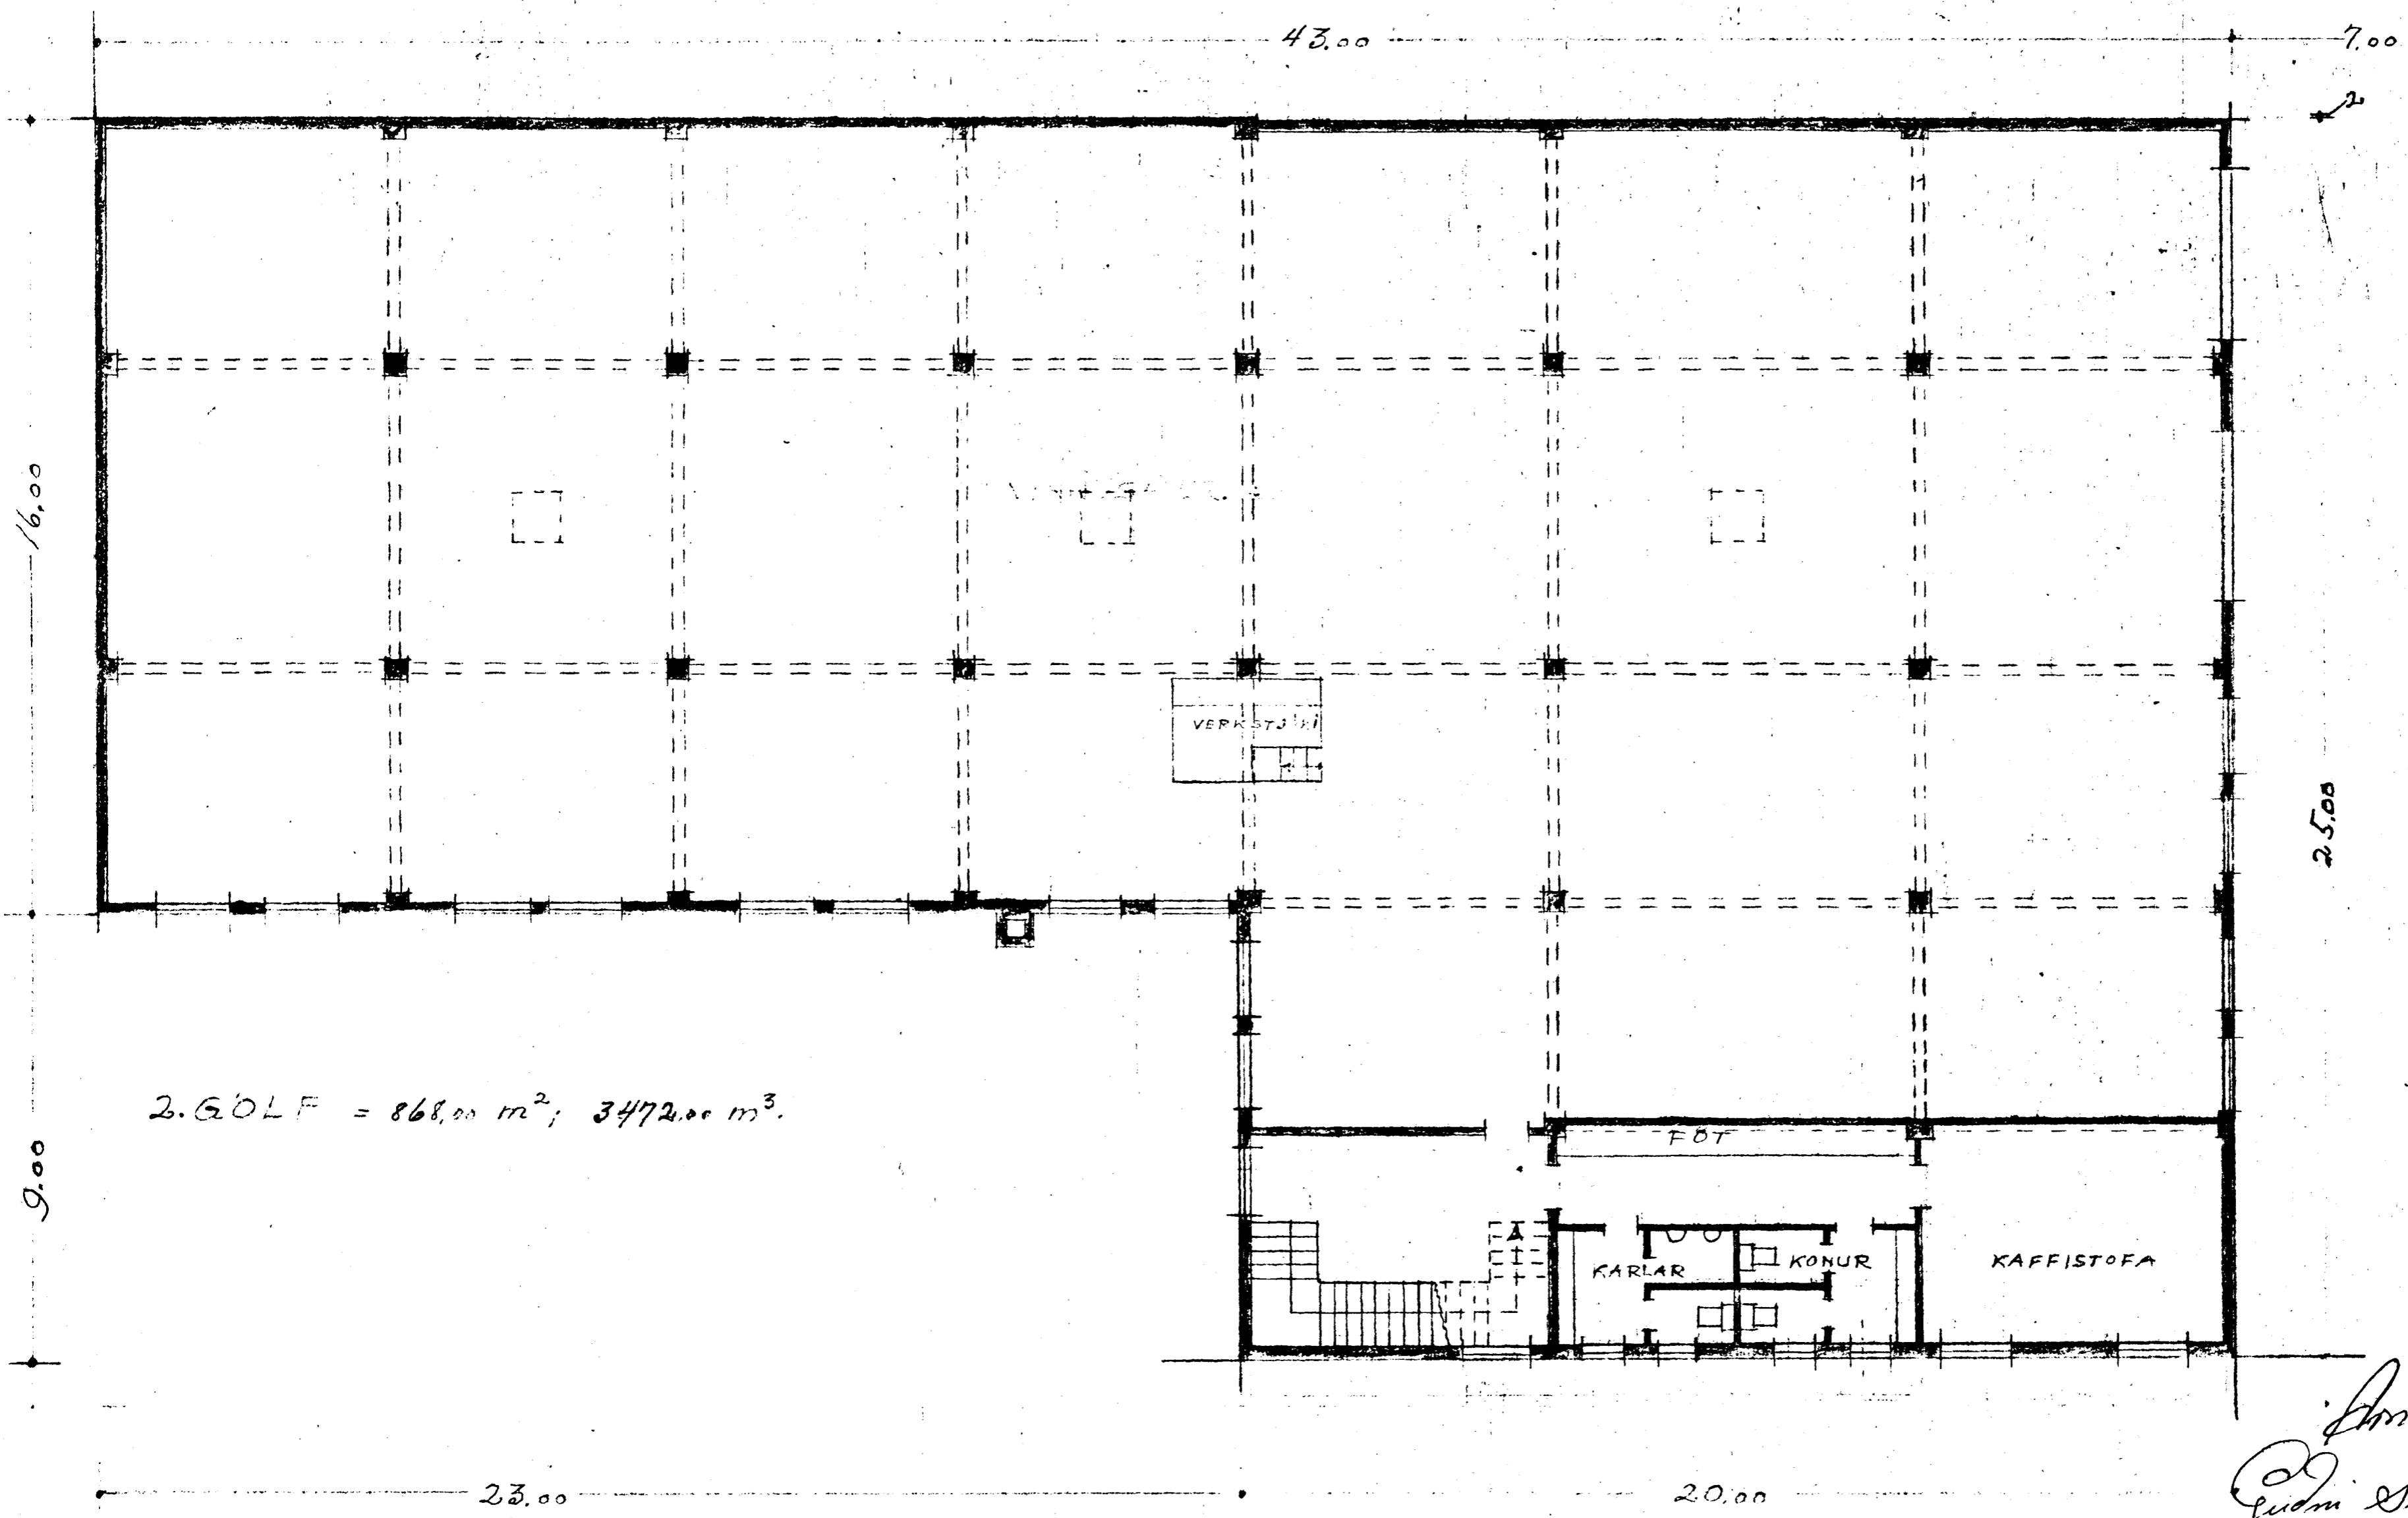

2. GOLF = 868.00 m²; 3472.00 m³.

Ólafur Guðfjell
Guðni Steingrimsdóttir

REYKJAVÍK, 25. 11. 1961.

Þóroddur Jónsson
M.T.F.I.

1:100.

