


81116 1511278

Samþykkt þann
24. feb. 2016
Byggingafulltrúi Hafnarfirði

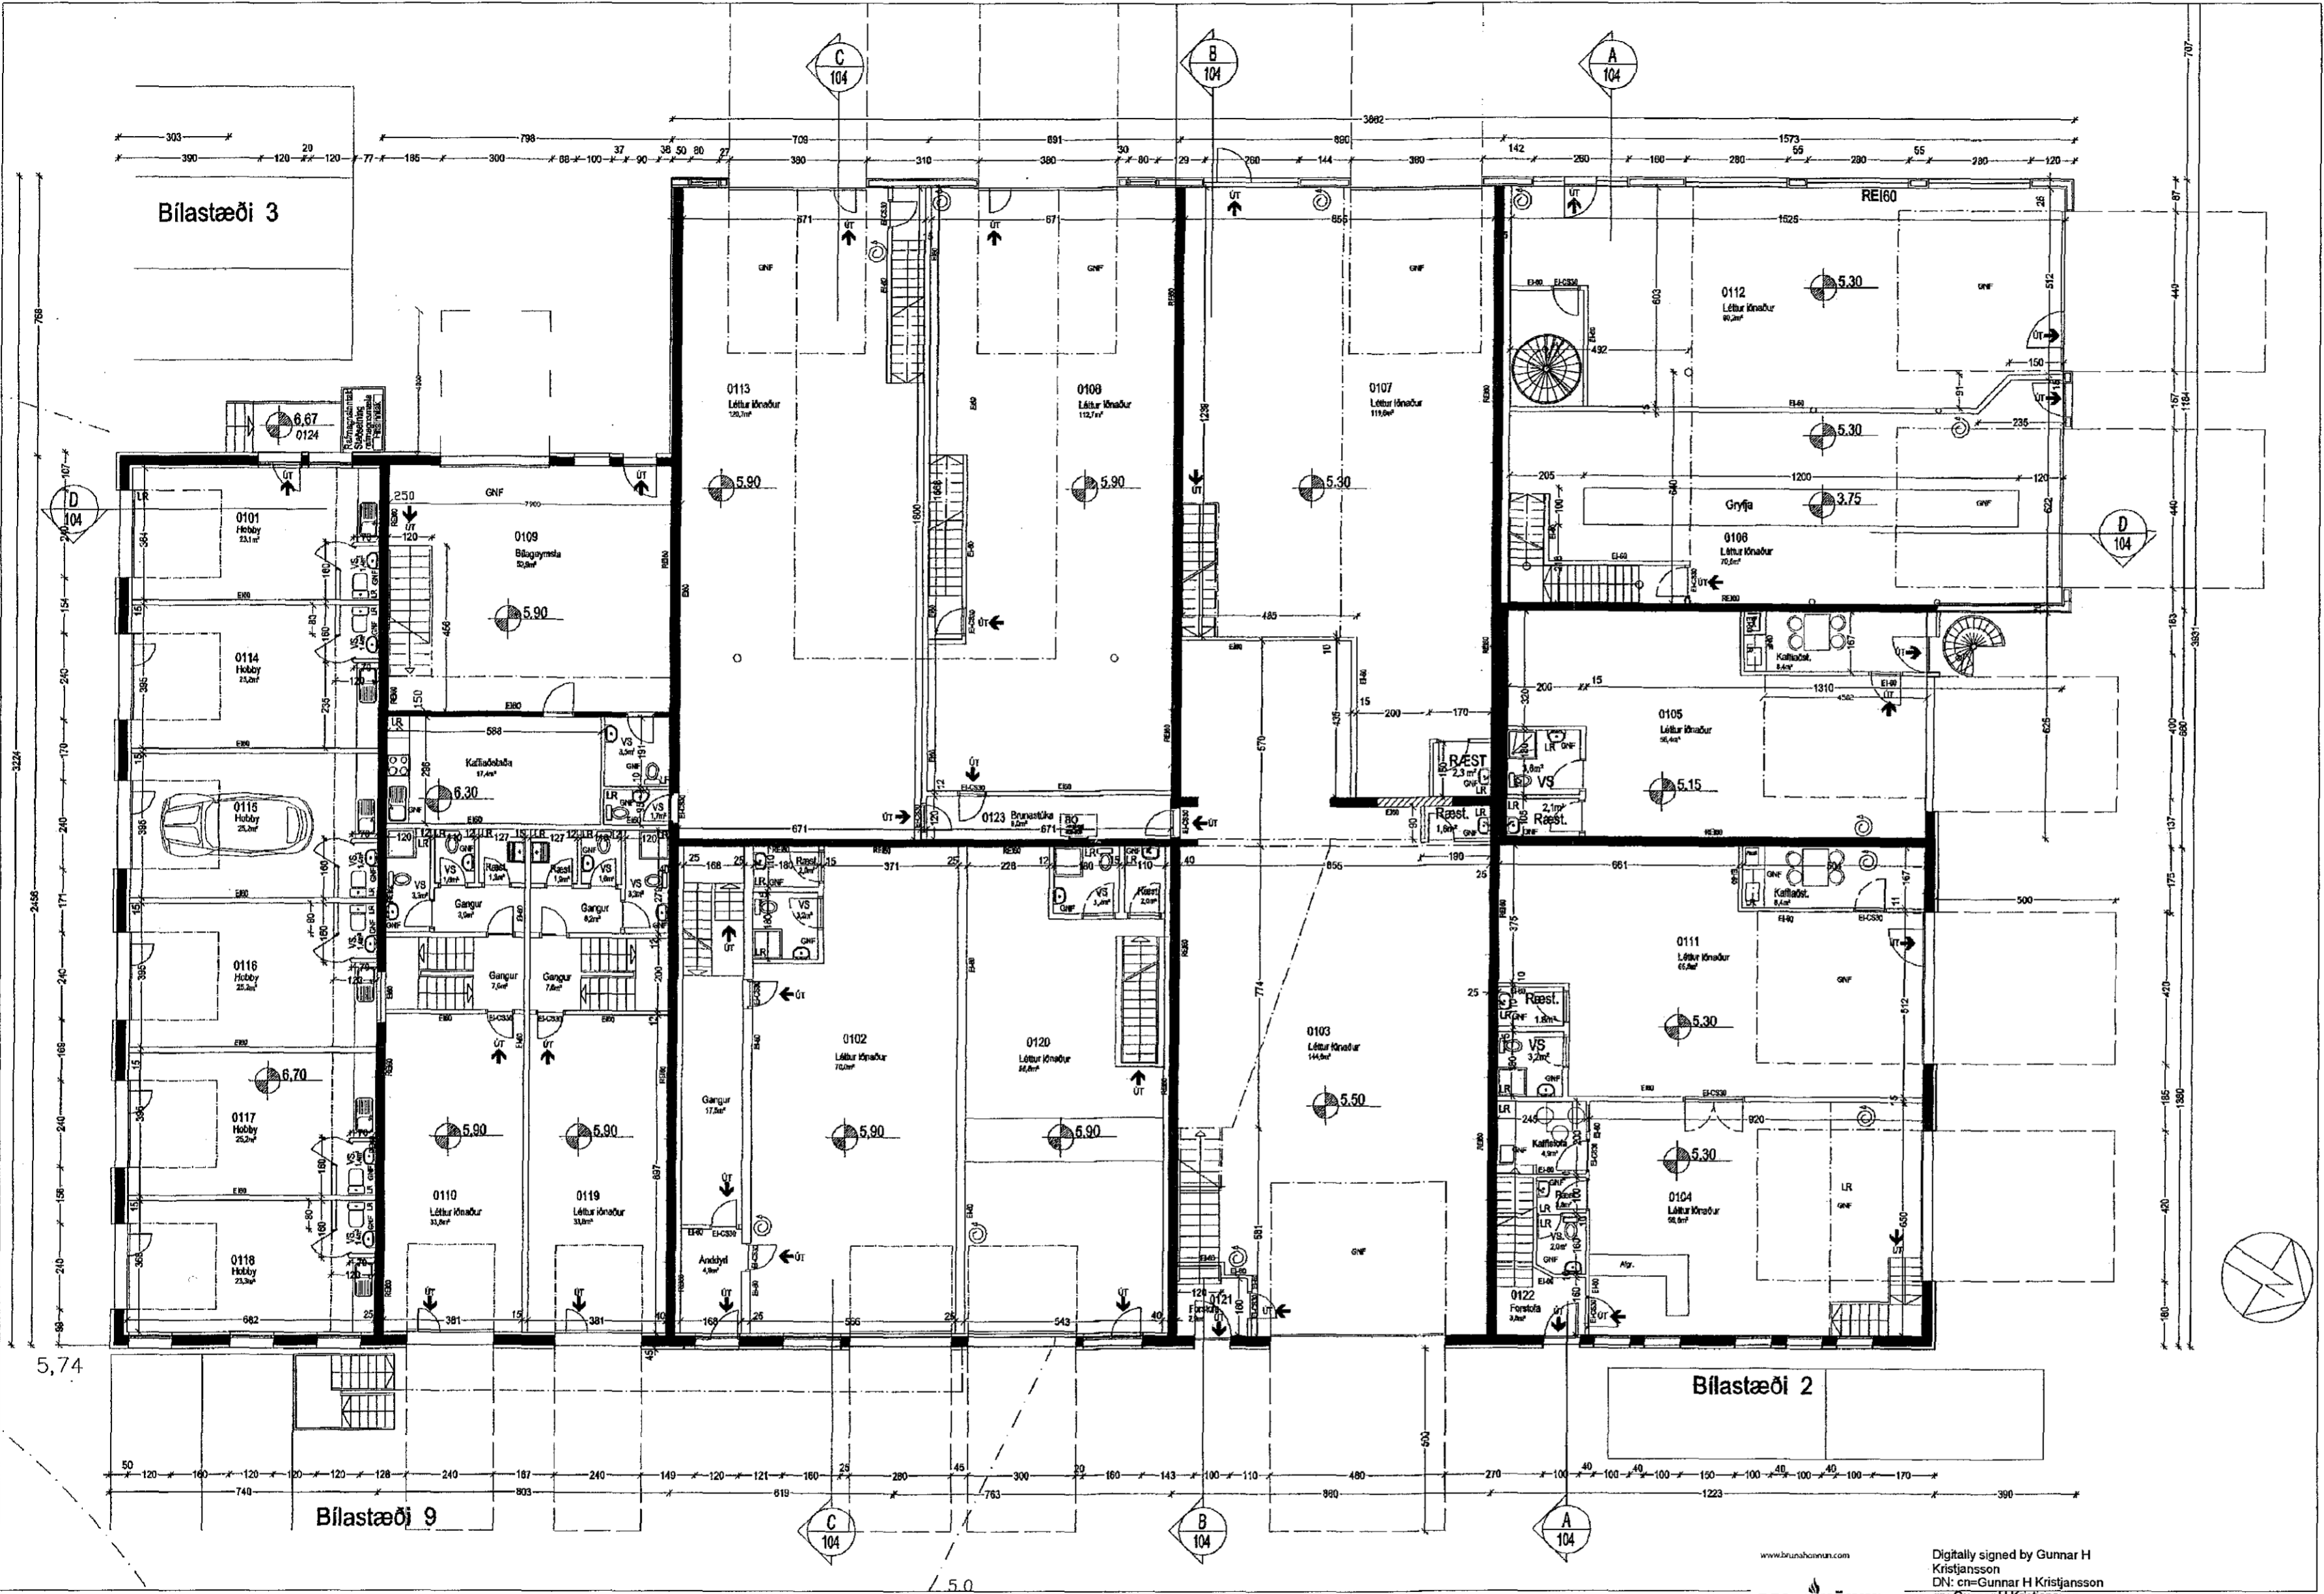

Grunnmynd 1.hæðar, fyrir breytingar

www.brunahonnun.com
BRUNAHÖNNUN
20 ára reynsla

Digitally signed by Gunnar H Kristjánsson
DN: cn=Gunnar H Kristjánsson
gn=Gunnar H Kristjánsson
c=Iceland | e=Gunna@brunahonnun.is
e=gunnarbruni@gmail.com
Reason: I have reviewed this document
Location:
Date: 2015-12-29 10:06Z



Hvaleyrarbraut 22 220 Hafnarfjörður
179438 1400-1-44200220
Grunnmynd 1.hæðar, fyrir breytingar 04
Dags: 17.11.2015
Mkv: ekkí i kvarða

TAG teiknistofa ehf.
Stúmunila 33 - 3.hæð, 108 Reykjavík, S: 568-6681, 699-4287
Kt: 500215-1000, www.tagteiknistofa.is - atli@tagteiknistofa.is
Almannavörðun
Alli Jóhann Guðbjörnsson, byggingafræðingur
26978-5789