

GRUNNMYND UNDIRSTÖÐUR 1:50

NR.	DAGS.	BREYTING
A	30.04.00	BREYTT GRÝFJU

SKÝRINGAR
SKÝRINGAR SJÁ TEIKN B001
SNID OG SÉRMYNDIR SJÁ
TEIKNINGU B 003

Byggingaútlitni Hálfarjarðar
Algrati þann
16 MAI 2000
KJP
Kristjan Þorarinsson


2/5'0000
SEMUNDUR EIRIKSSON 261249-2949

HVALEYRARBRAUT 22
220 HAFNARFJÖRDUR



KLÖPP ARKITEKTAR-VERKFRÆÐINGAR EHF
NETHYL 2, PÓSTHÓLF 10050, 110 REYKJAVÍK
SÍMI 577 2277, 699 7747 FAX 577 2280

HEITI TEIKN.	UNDIRSTÖÐUR - GRUNNMYND
MELIKVARDI	1:50 DAGS. 15.02.00
TEIKNING	B 002 VERK V99-201
BREYTING	A YFIRFARID SE.

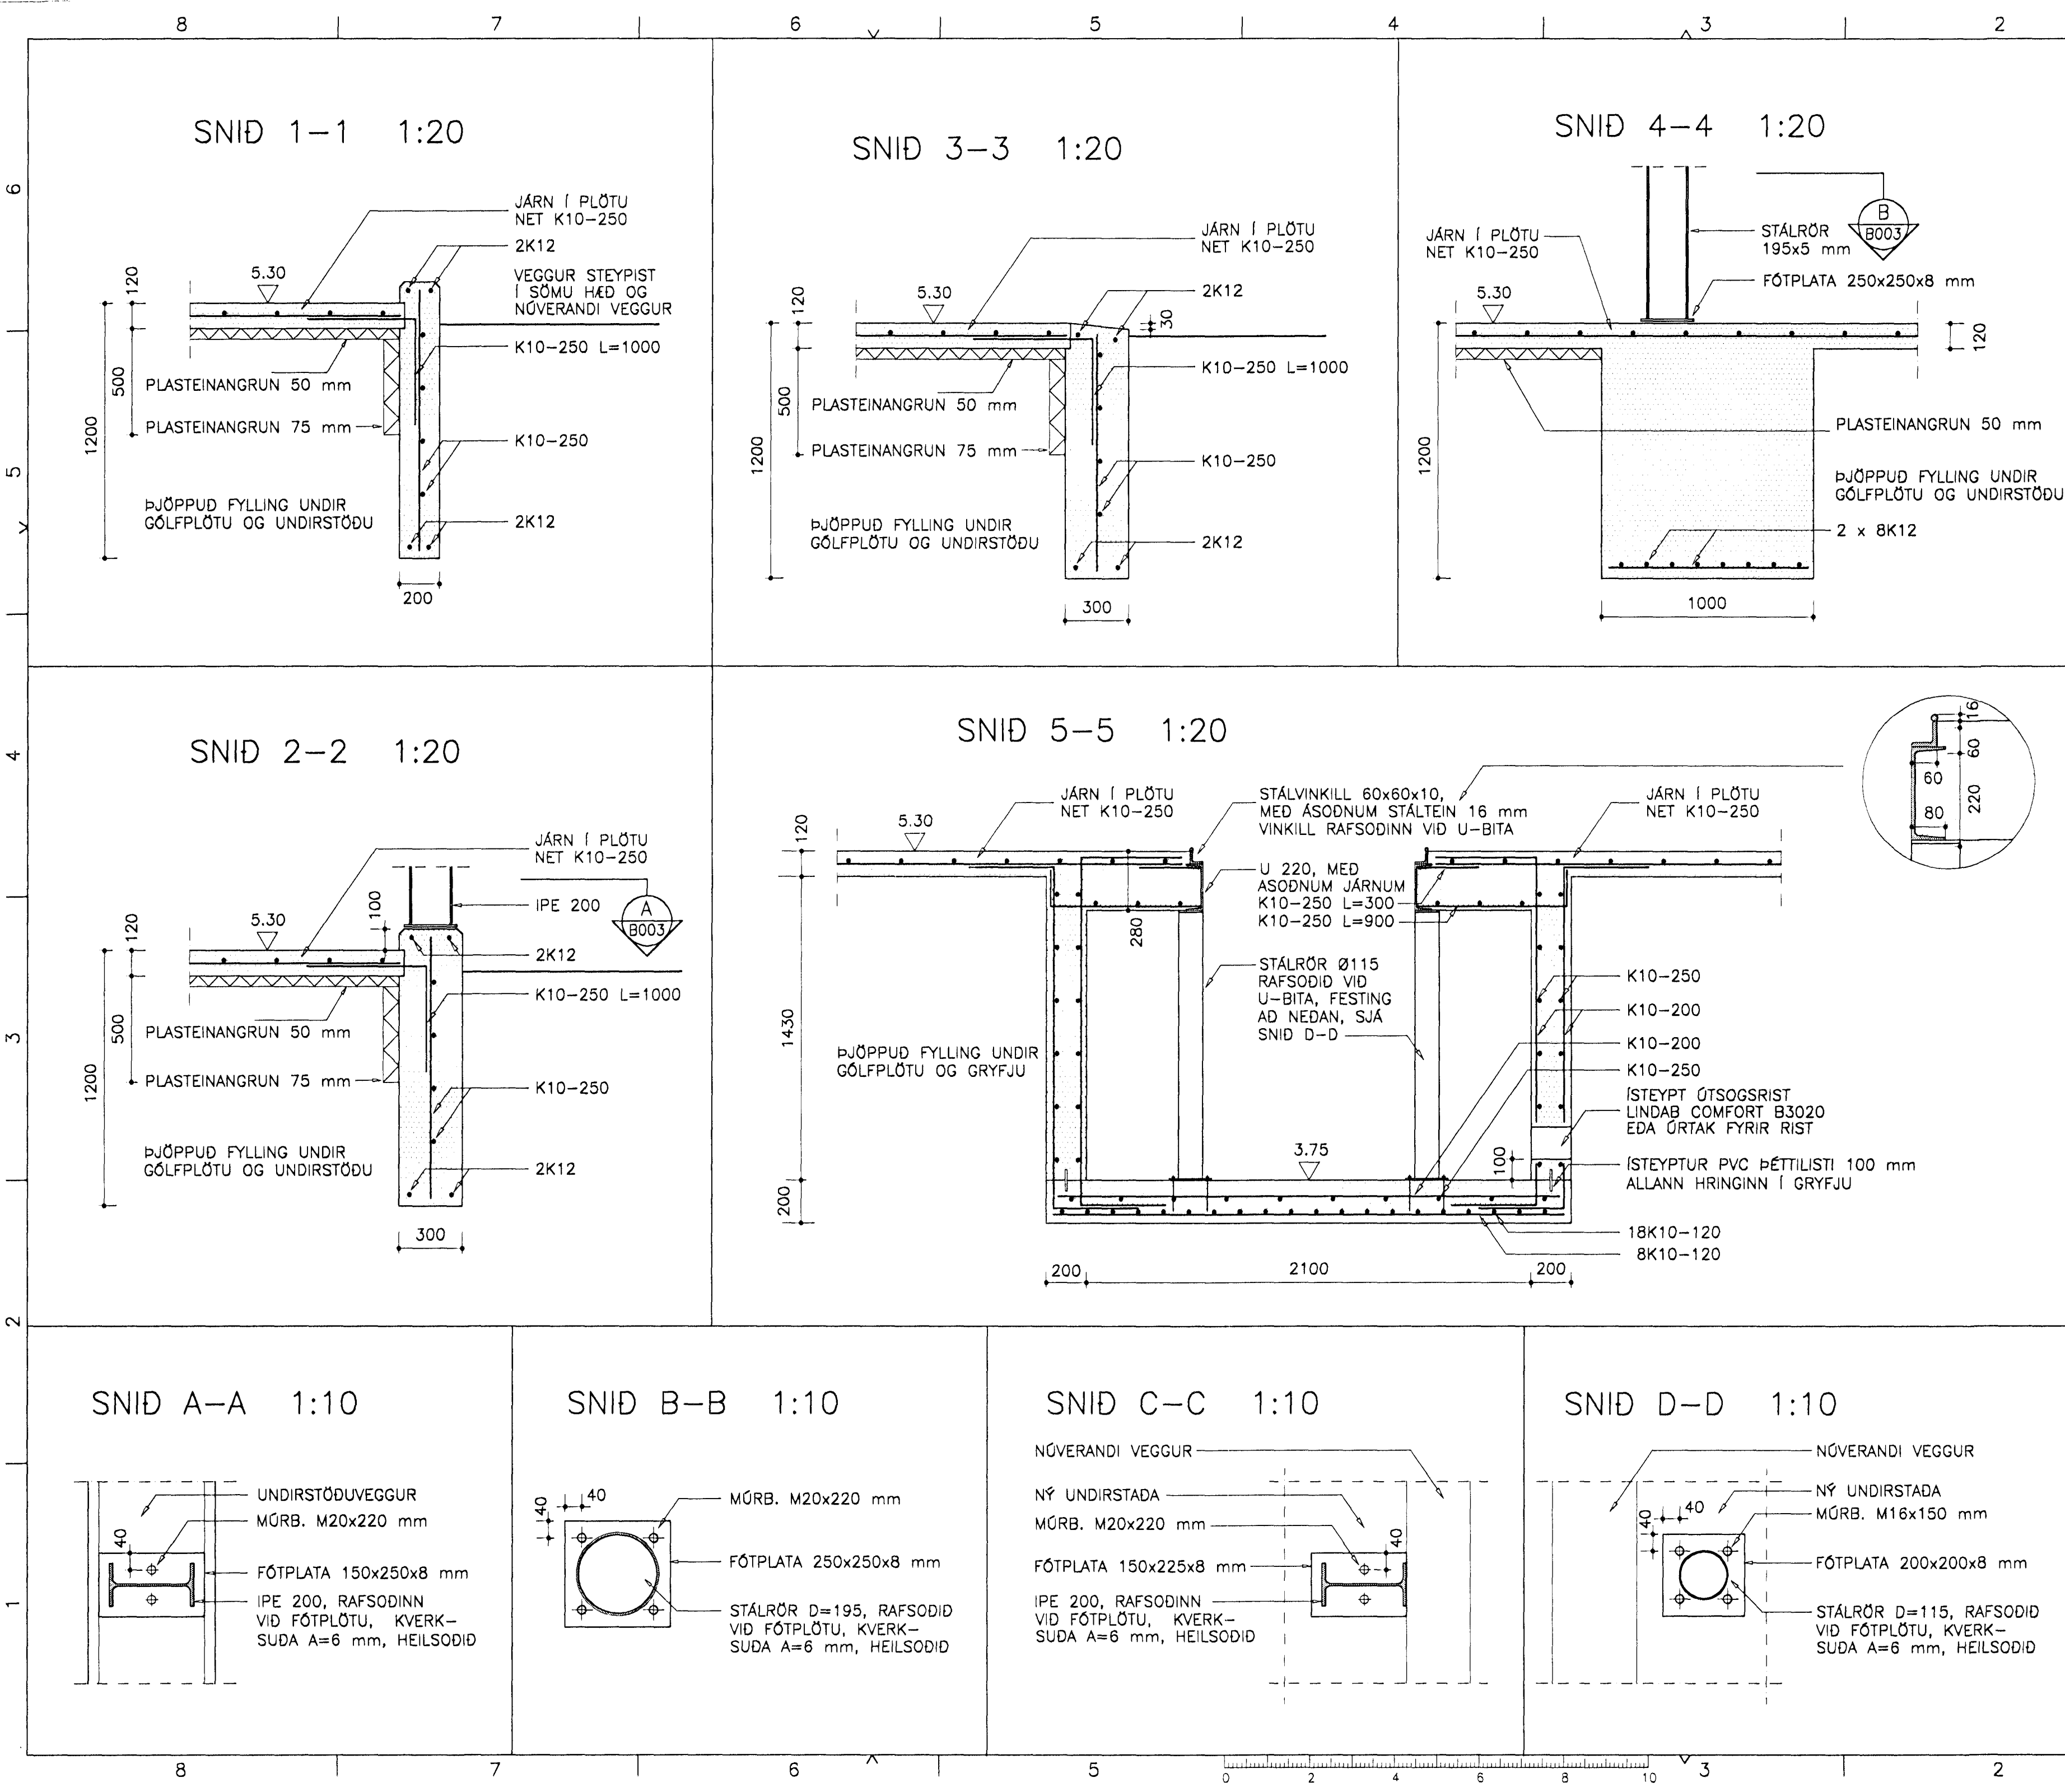

NR.	DAGS.	BREYTING
A	30.04.00	BREYTT GRÝFJU

SKÝRINGAR

Byggingaútlitni Hálfarjarðar
Algrati þann
16 MAI 2000
KJP
Kristjan Þorarinsson

2/5'0000
SEMUNDUR EIRIKSSON 261249-2949

HVALEYRARBRAUT 22
220 HAFNARFJÖRDUR



KLÖPP ARKITEKTAR-VERKFRÆÐINGAR EHF
NETHYL 2, PÓSTHÓLF 10050, 110 REYKJAVÍK
SÍMI 577 2277, 699 7747 FAX 577 2280

HEITI TEIKN.	SNID OG SÉRMYNDIR
MELIKVARDI	1:20 DAGS. 18.05.99
TEIKNING	B 003 VERK V99-201
BREYTING	A YFIRFARID SE.