


8 7 6 5 4 3 2

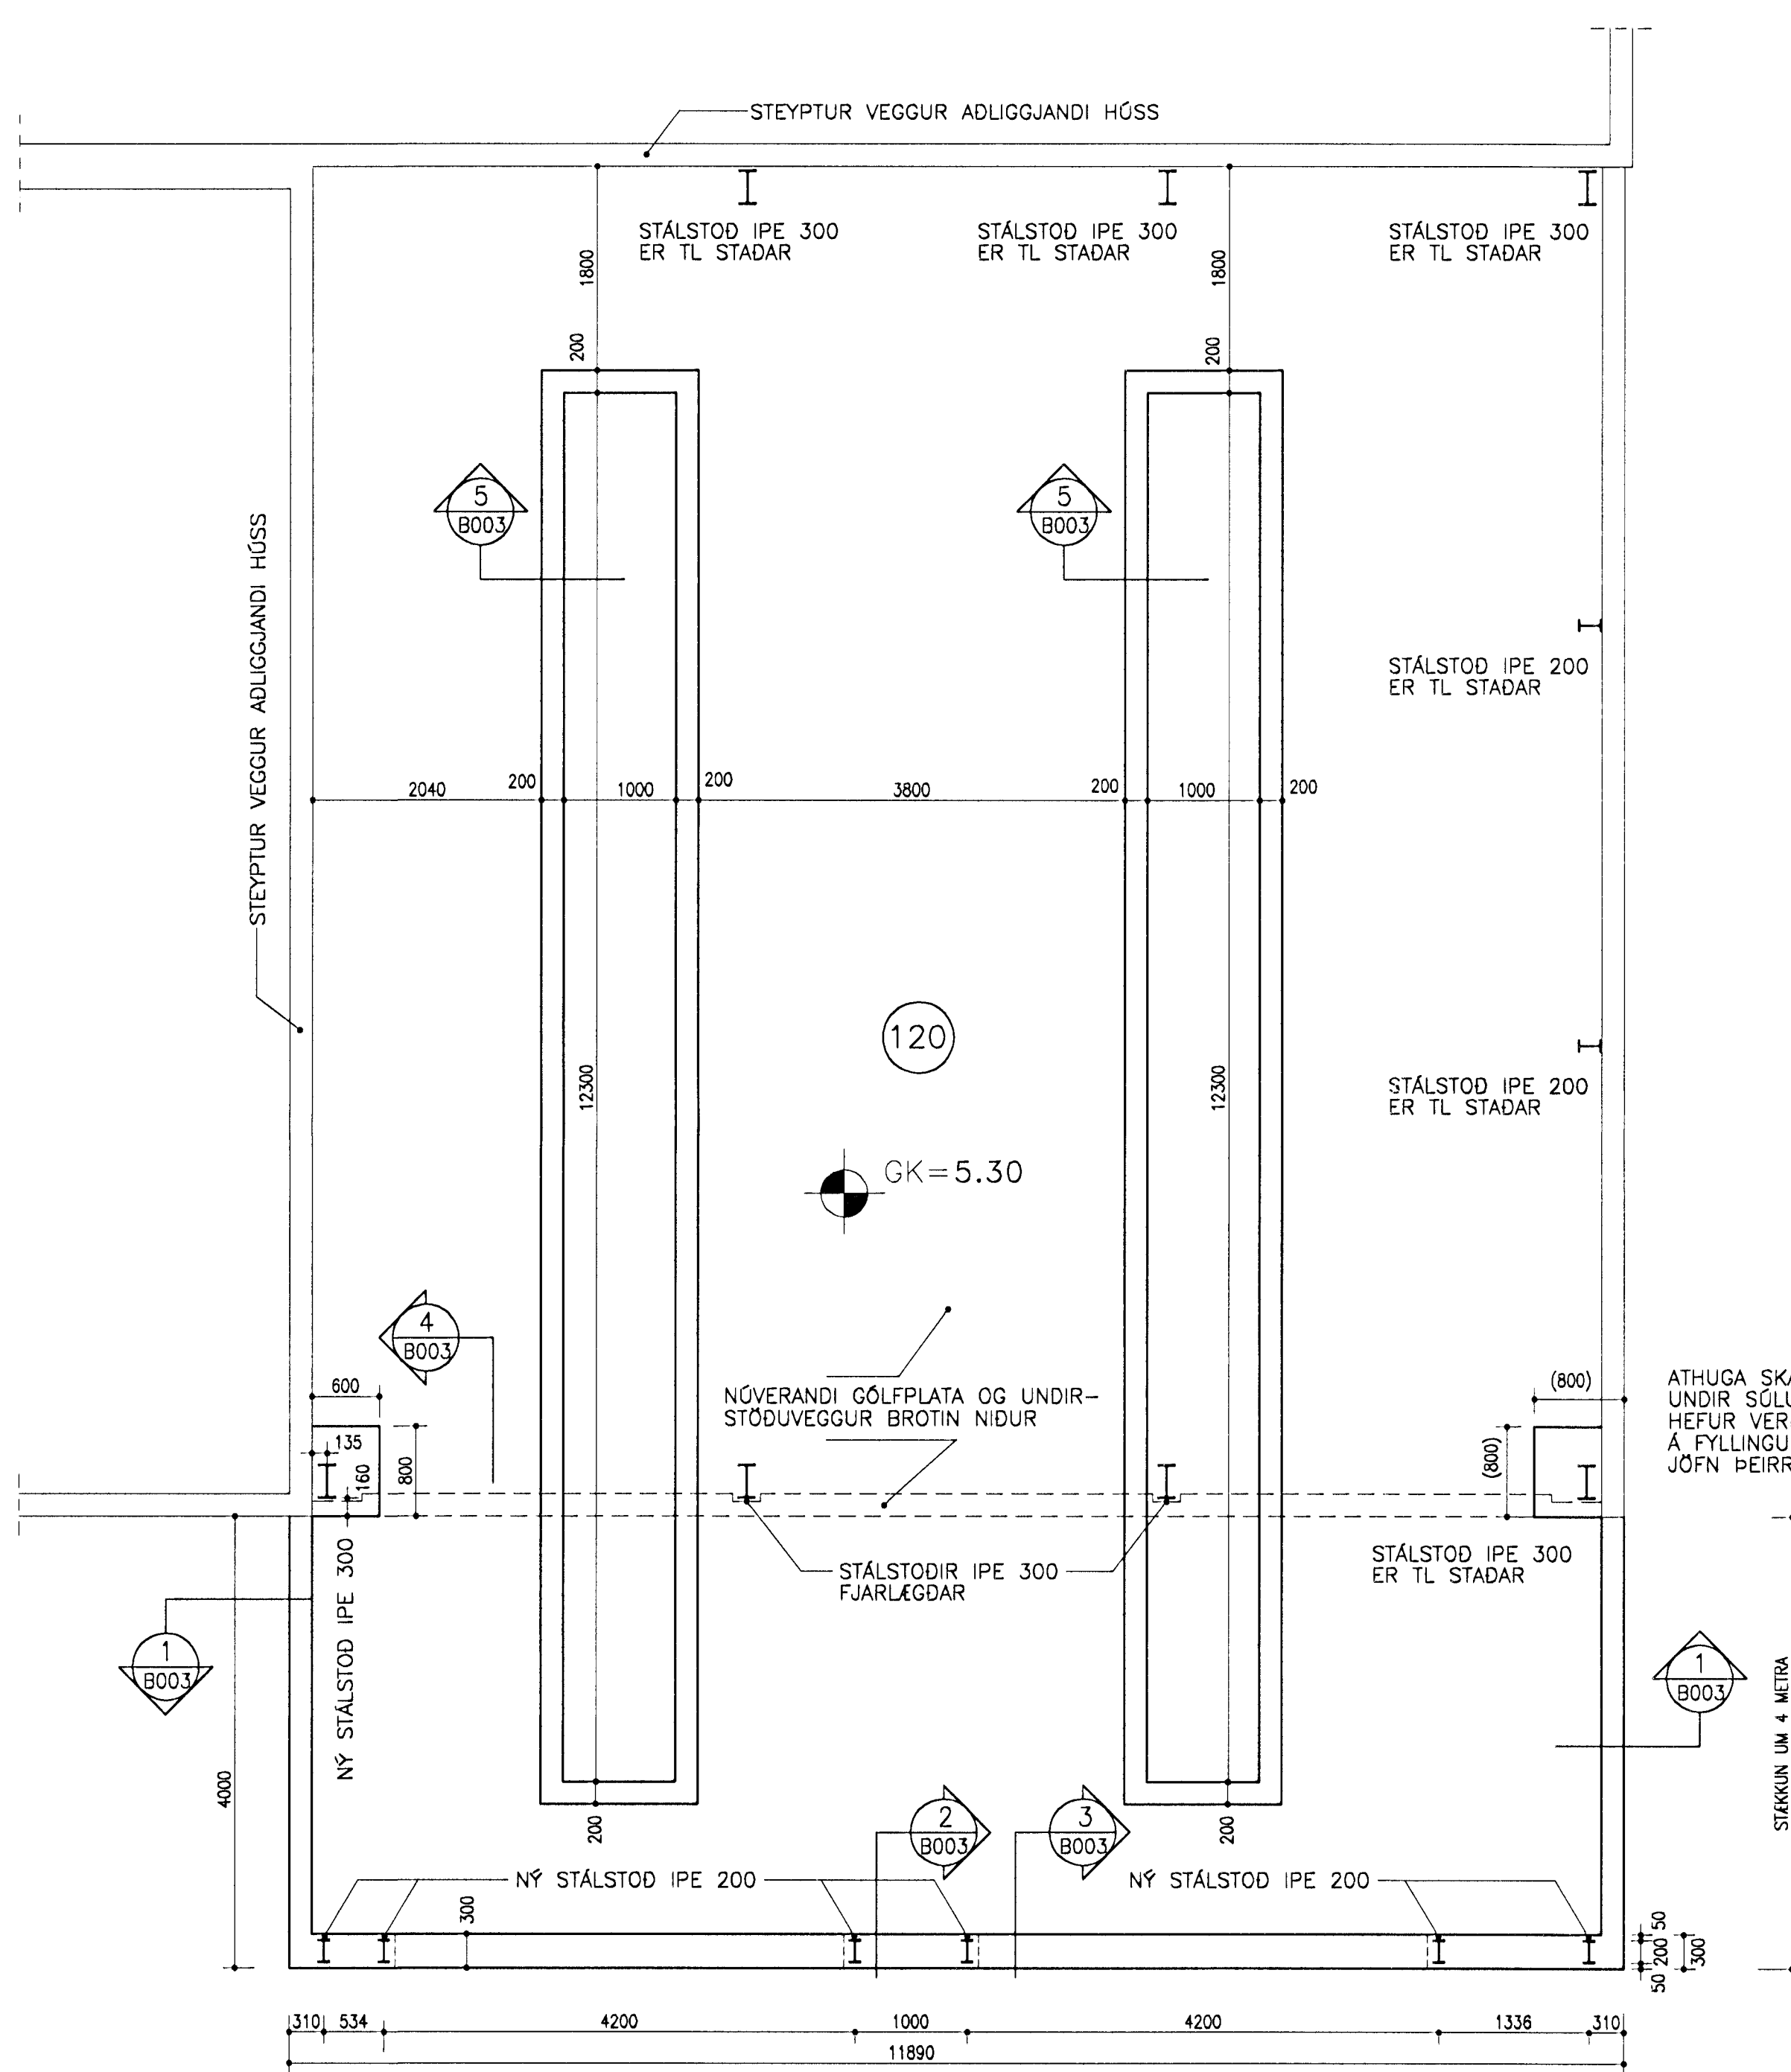

GRUNNMYND UNDIRSTÖÐUR 1:50

NR. DAGS. BREYTING

SKÝRINGAR

SKÝRINGAR SJÁ TEIKN B001
SNID OG SÉRMYNDIR SJÁ
TEIKNINGU B 003

18/5 '99 RE
SÆMUNDUR EIRÍKSSON 261249-2949

HVALEYRARBRAUT 22
220 HAFNARFJÖRDUR

1 - JUNI 1999



KLÖPP ARKITEKTAR-VERKFRÆÐINGAR EHF
NETHYL 2, PÓSTHÓLF 10050, 110 REYKJAVÍK
SÍMI 577 2277, 699 7747 FAX 577 2280

HEITI TEIKN. UNDIRSTÖÐUR - GRUNNMYND

MÆLIKVARDI 1:50 DAGS. 18.05.99

TEIKNING B 002 VERK Y99-201

BREYTING YFIRFARID S.E.

8 7 6 5 4 3 2 1

