
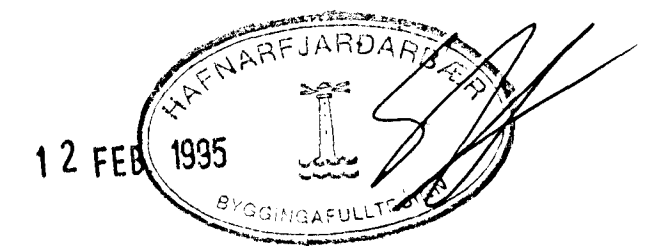


Ofnar	Delta t=40			
Staðsetning	Ofn nr.	Mesta hæð	Mesta lengd	Hitaþ.kcal/h
Skrifstofa	1	60	180	728
-	2	60	250	862
-	3	60	250	862
Kaffistofa	4	60	250	1246
-	5	60	250	1246
-	6	60	250	1246
-	7	60	250	1246
-	8	60	250	1246
VS Karlar	9	60	130	492
SB Karlar	10	60	130	458
SB Kvenna	11	60	250	604
Föt kvenna	12	60	250	662
VS Kvenna	13	60	130	560
Inngangur	14	70	120	765
Hol	15	60	200	770
Geymslukj.	16	60	250	1252
-	17	60	250	1252
-	18	60	250	1252
Lager 1	19	60	250	1982
-	20	21	220	1982
Lager 2	21	21	220	1982
-	22	60	250	1982
Stakkageymsl	23	35	230	1626
Geymsla	24	70	250	1422
Verkstj.	25	60	199	320
Lyftarageyms	26	70	170	1316
Rafmagnskl.	27	60	80	280
Verkstæði	28	70	250	1963
Vinnusalur	29	Blásari		9744
-	30	Blásari		9744
-	31	Blásari		9744

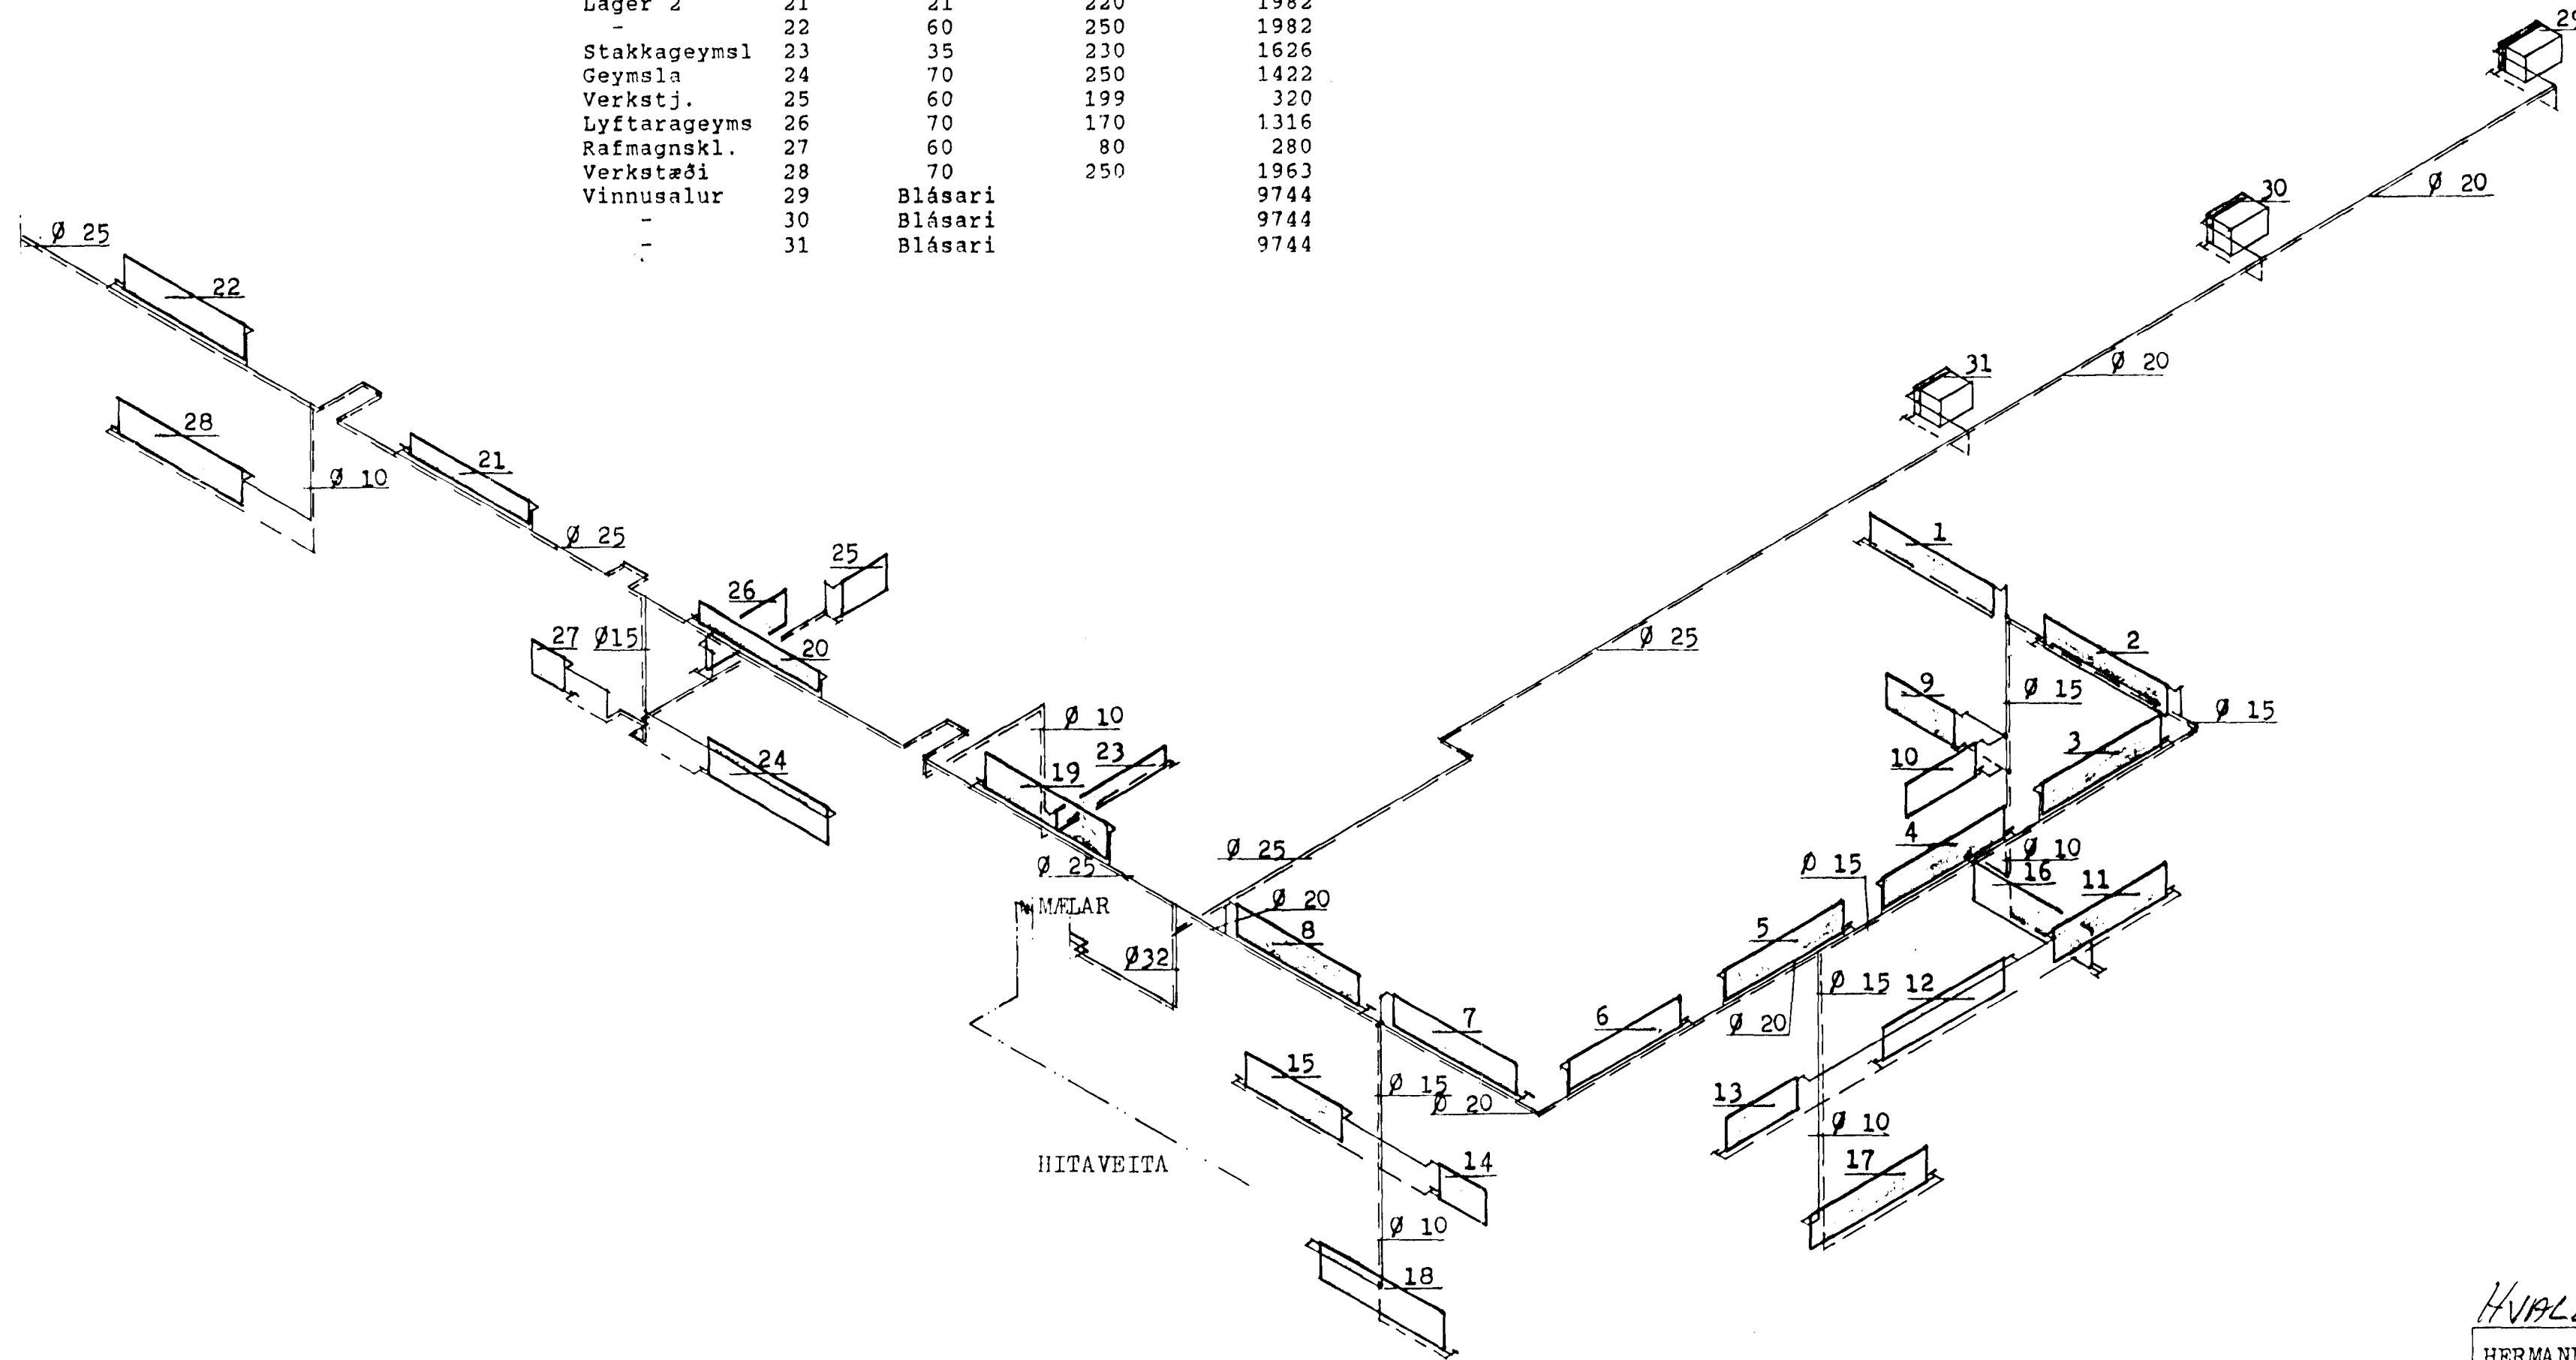

HVALLEYRARBRAUT 24

HERMANN ISEBARN	MTFI
LÖNSBRAUT NR. 24, HAFNARFIRDI	
MÁL	1:100
DAGS.	AGÚST 1992
BLAD	7

Hermann Iseborn