


NORÐVESTURHLID M 1 : 50

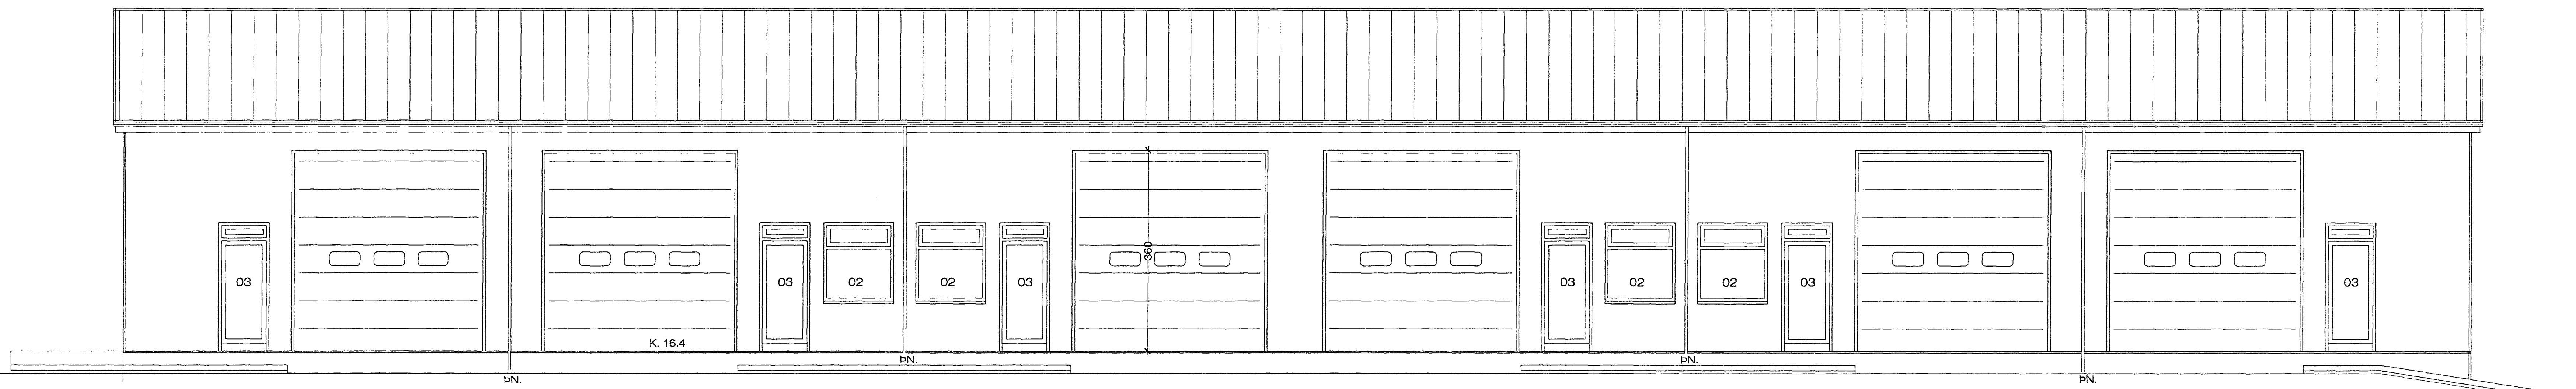

SUÐAUSTURHLID M 1 : 50

Bygginguáttínd Hagkerfið
 17 APR. 2000
 Sigurjartur Halldórsson

HVALEYRARBRAUT 27, HFJ. ÚTLIT

VERK. NR. 207 DAGS. 05.05.1999 MÁL. 1:50
 TEIKN. NR. 203 BREYTT.
 JÓN GUÐMUNDSSON ARKITEKT Jón Guðmundsson KT. 910881
 VINNUSTOFA SKÚLAGÖTU 63 REYKJAVÍK SÍMI 552 5055