



Þagheður Aradóttir, Teiknistofa Jóns Guðmundssonar 28.3.2000 15.26 27am22sv.dwg

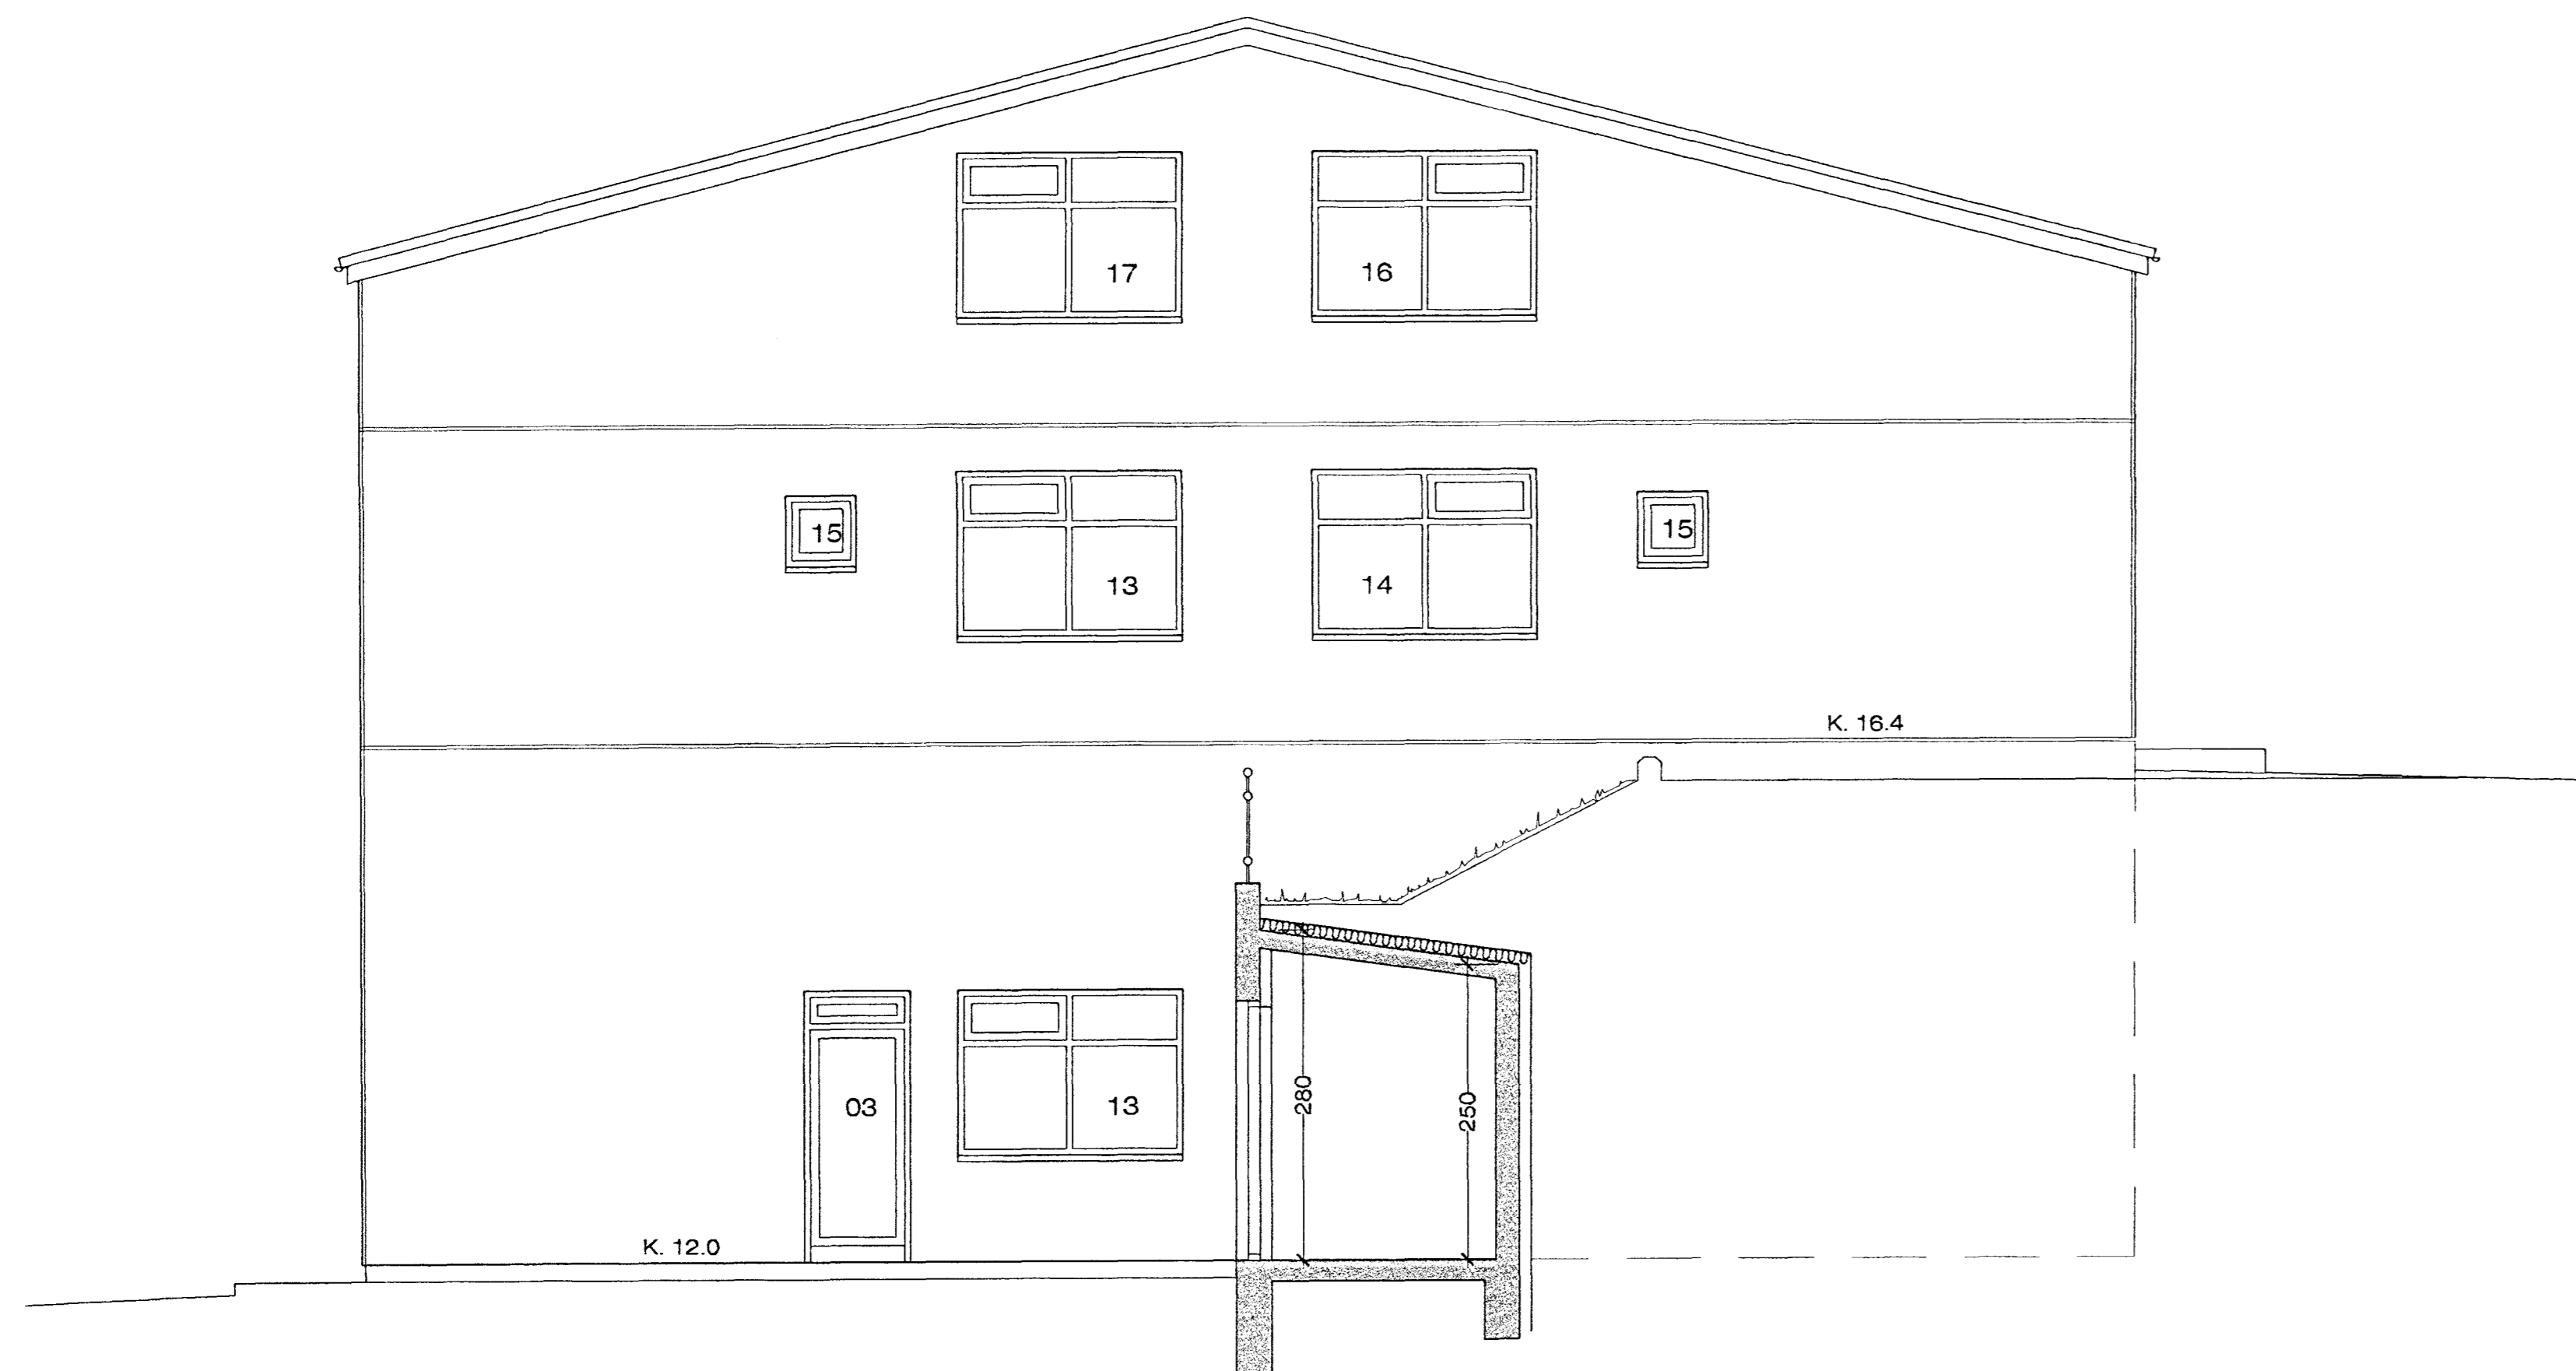

SUÐVESTURHLIÐ M 1 : 50



NORÐAUSTURHLIÐ M 1 : 50

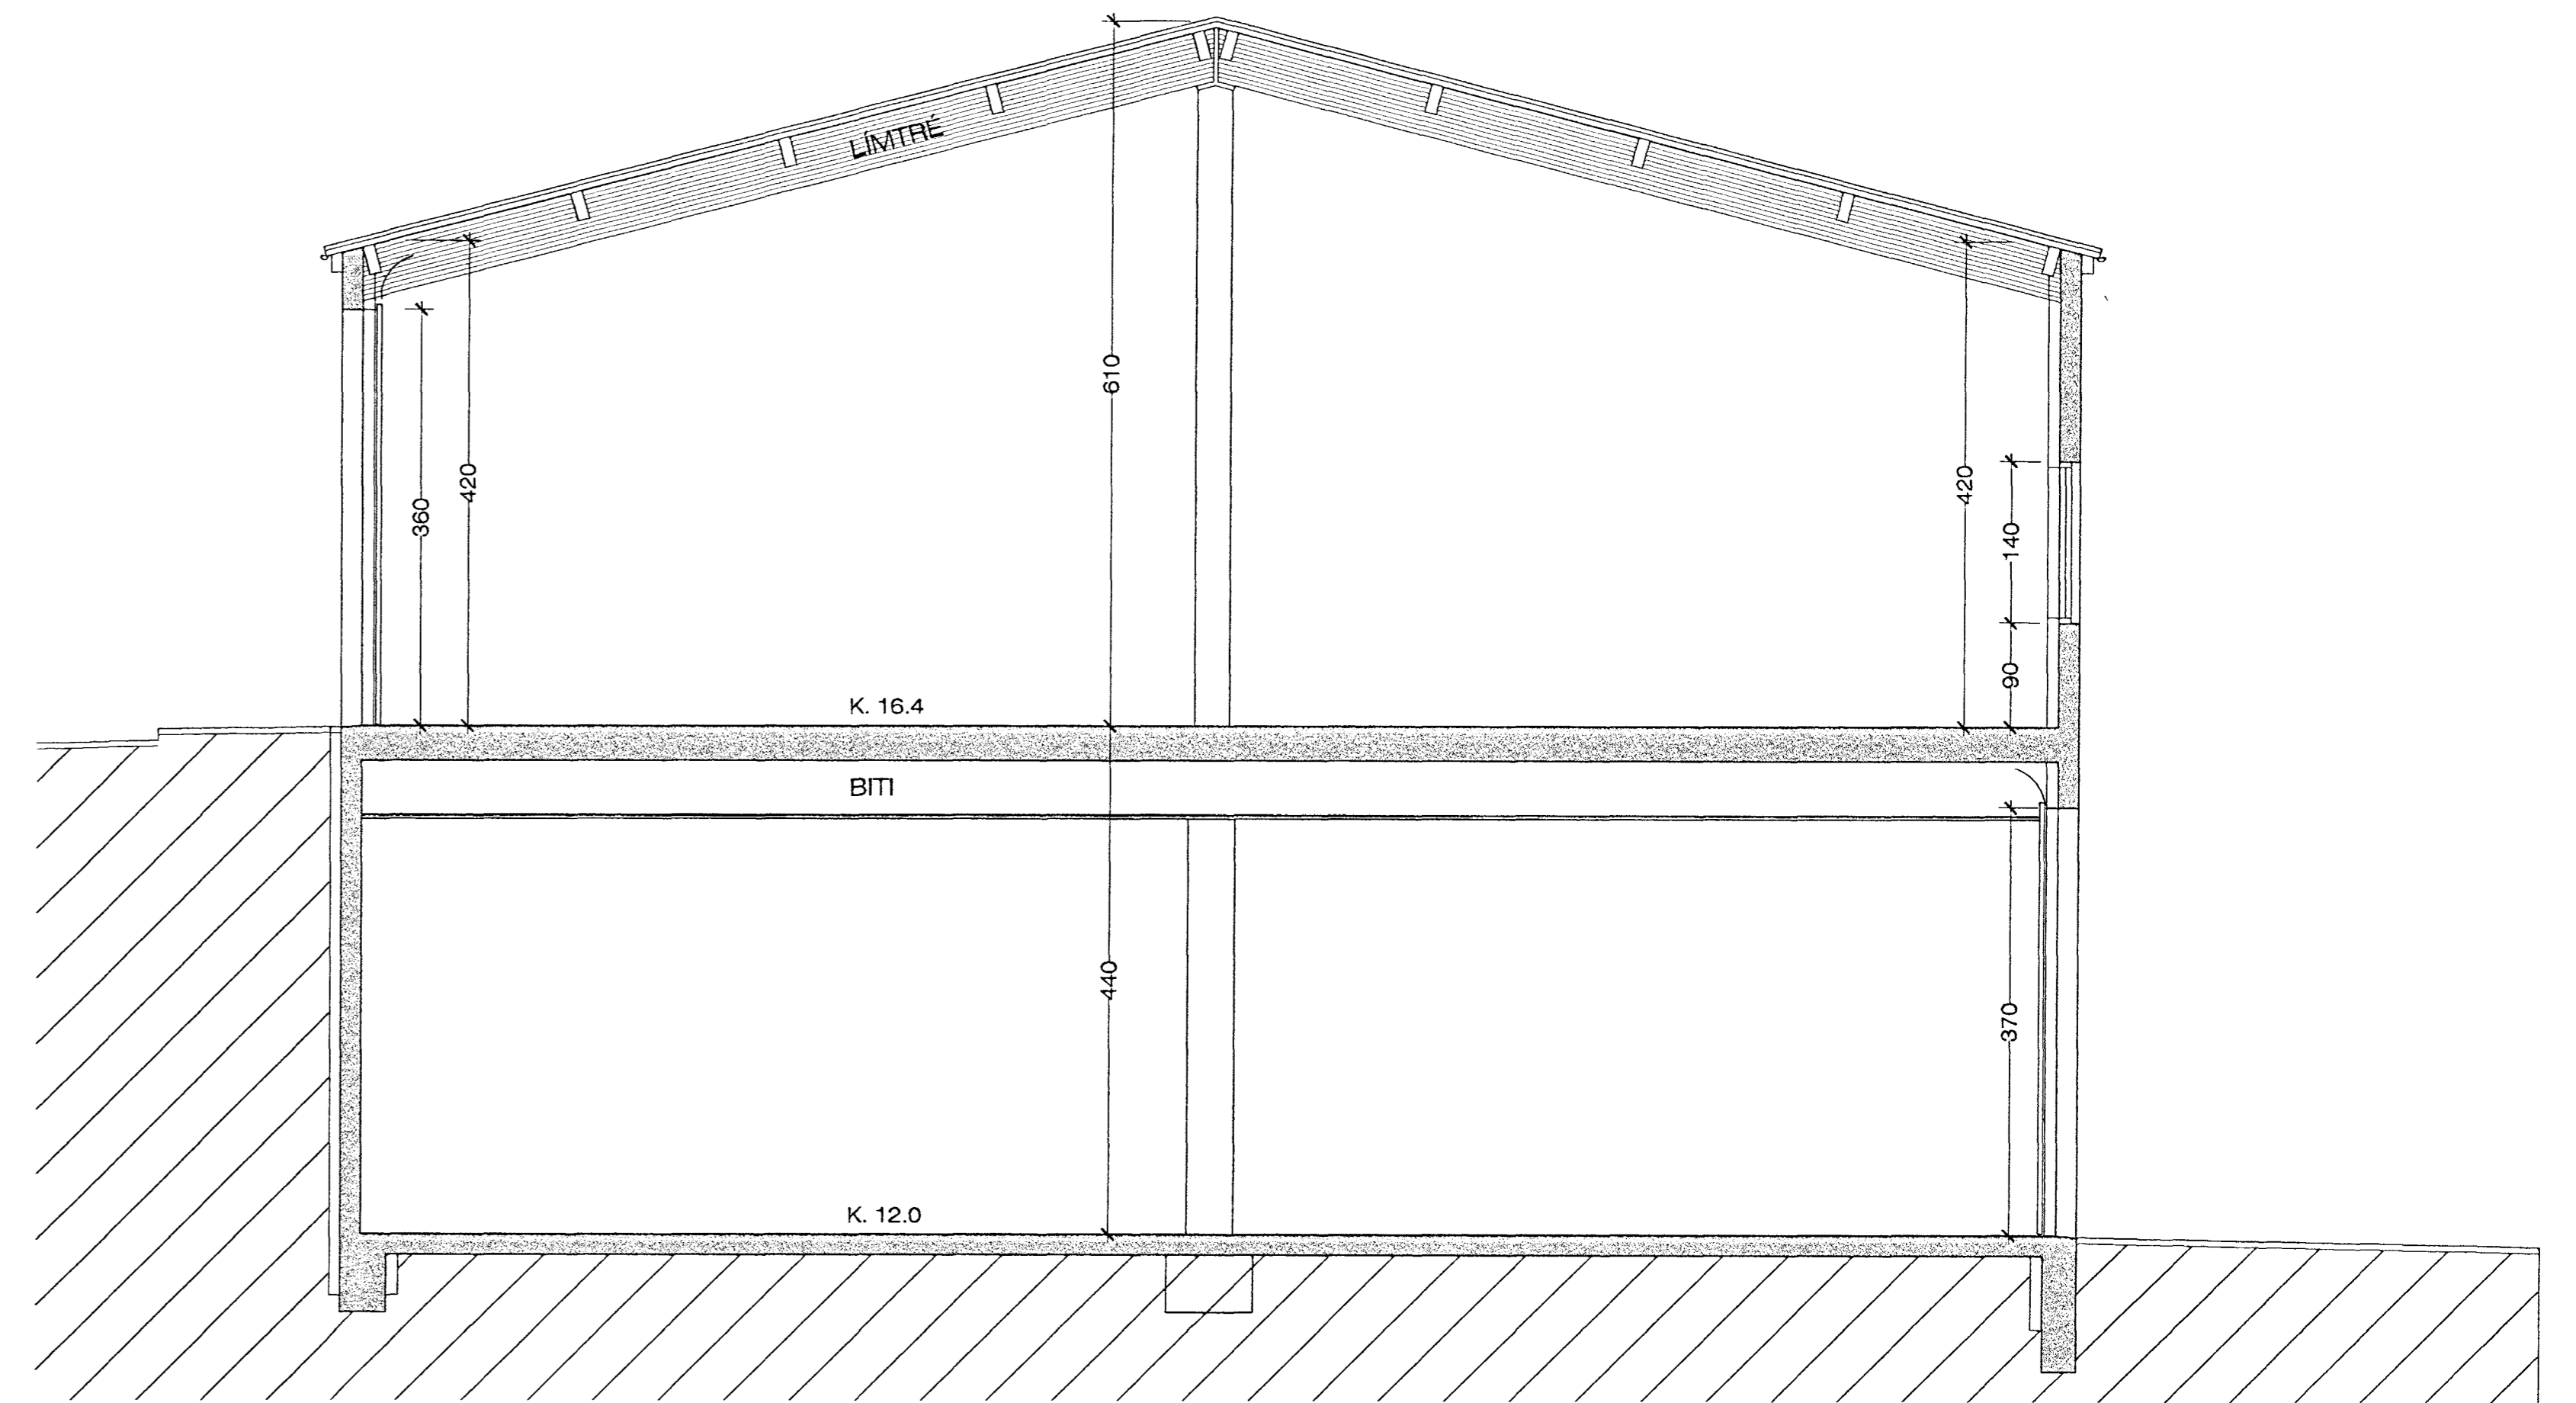

SNEIDING A - A M 1 : 50

Byggingulösin er höfð á grundlagi af
 17 APR 1999
 Jón Guðmundsson

HVALEYRARBRAUT 27, HFJ. ÚTLIT, SNIÐ
 VERK. NR. 207 DAGS. 05.05.1999 MÁL. 1:50
 TEIKN. NR. 204 BREYTT.
 JÓN GUÐMUNDSSON ARKITEKT Jón Guðmundsson KT 510591
 VINNUSTOFA, SKULAGÓTU 63 REYKJAVÍK, SÍMI 552 5055