


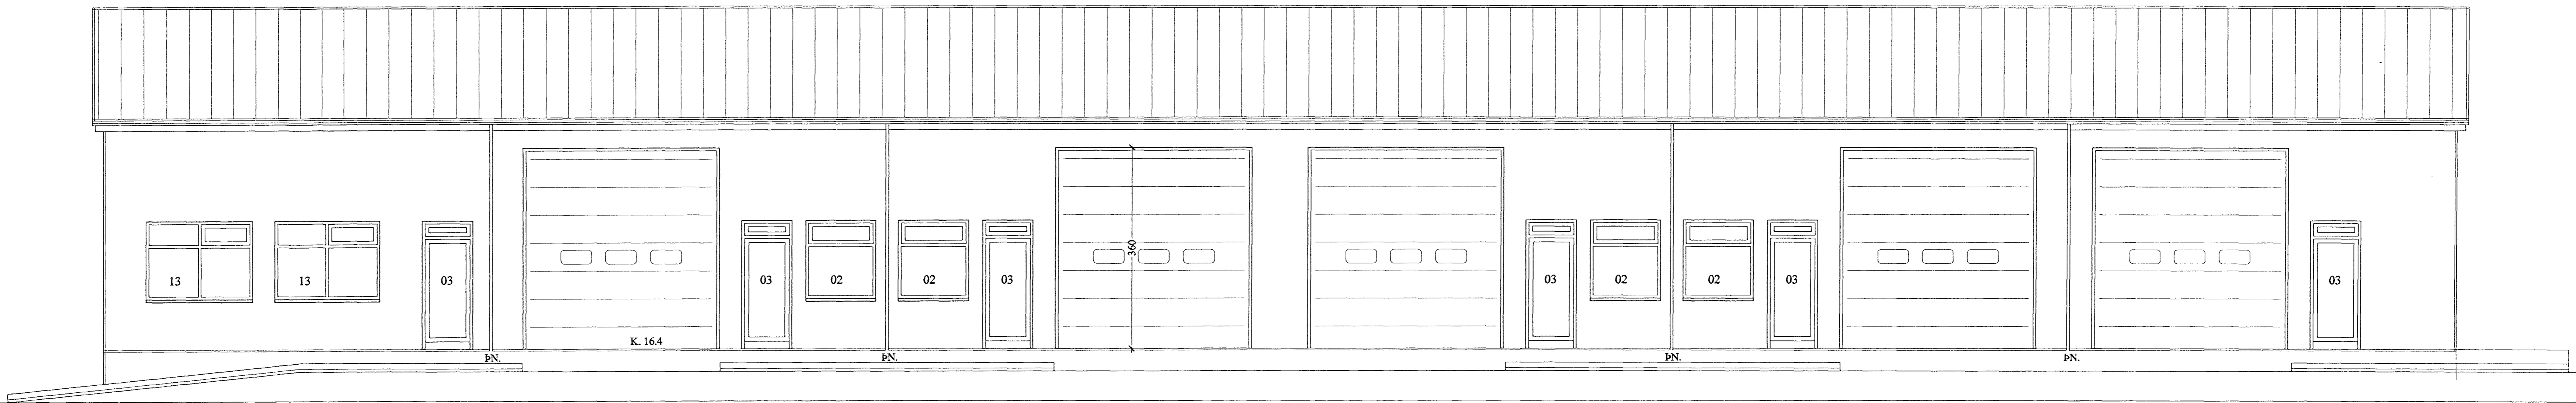

NORÐVESTURHLIÐ M 1 : 50



SUÐAUSTURHLIÐ M 1 : 50

Bygginguvaldið nafn/merki
 Afgengi yfir
 19.05.2000
 Sigríður Þ. Haldrup

HVALEYRARBRAUT 29, HFJ. ÚTLIT

VERK NR. 207 DAGS. 05.05.1999 MÁL. 1:50

TEIKN. NR. 203 BREYTT.

JÓN GUÐMUNDSSON ARKITEKT
 VINNUSTOFA, SKÚLAGÖTU 63 REYKJAVÍK
 Sími 592 5056

KT. 510601