


GRUNNMYND 1.HÆÐ

OFNALISTI- TOPP OFNAR

Nr	Staðsetn.	Hæð	Lengd	Kcal.	Tenging
1	Vorkafli	50	70	350	CD
2	Kaffistofa	50	90	500	AB
3	Saletni	50	50	270	CD
4	Starfskólk	60	80	800	AB

AFSTÖÐUMYND

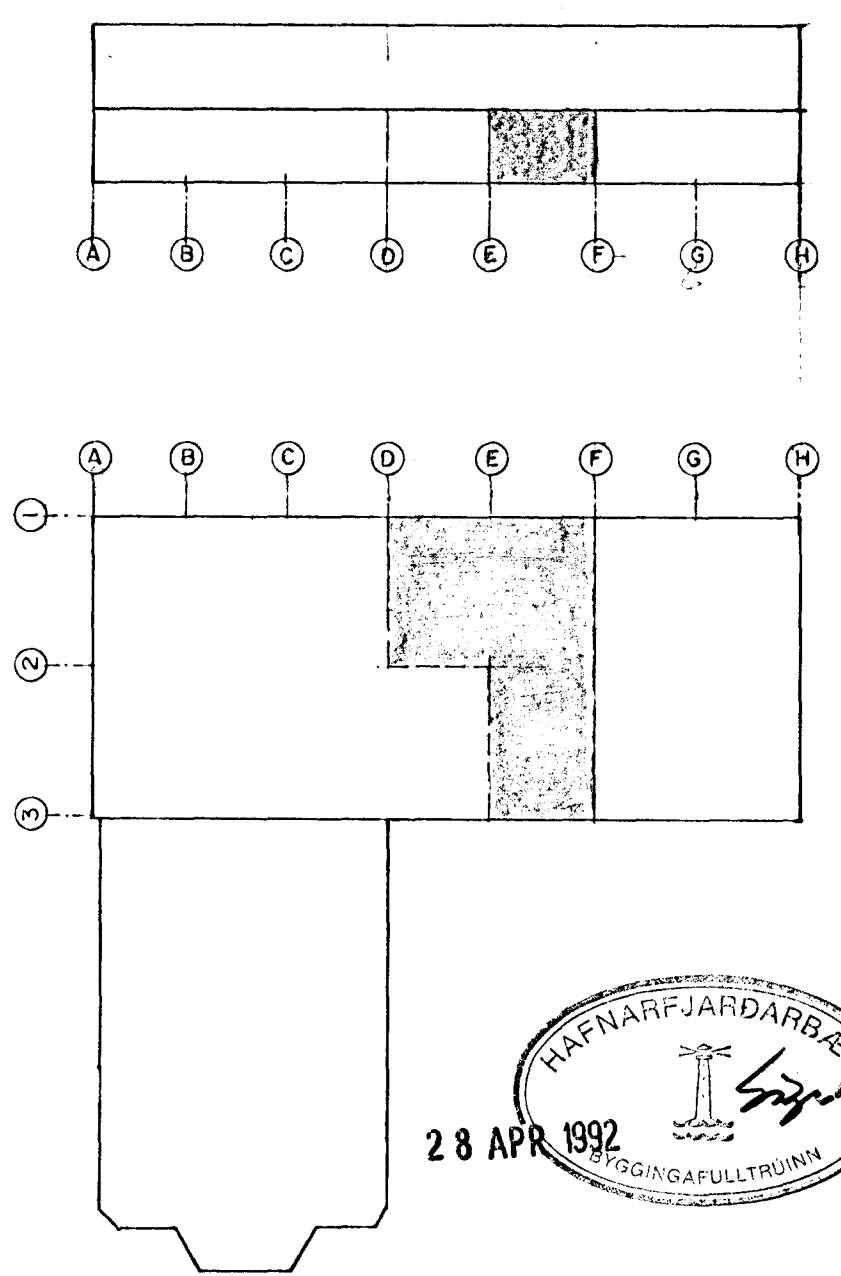

28 APR 1992
 RAGNAR GUNNARSSON
 TÆKNIFR. MTFI
 LOGAFOLD 159 S 676773

Fridbjörn Björnsson

Breytingar			RAGNAR G. GUNNARSSON TÆKNIFR. MTFI	
Nr.	Dags.	Nafn.	LOGAFOLD 159	S 676773
			HVALEYRARBRAUT 2	
			GRUNNMYND 1.HÆÐ 01-04	
			OFNA- OG NEYSLUVATNSLAGNIR	
			H.	J. T. S.
			M.	150 / 1500
			Nr.	102
			Dags.	1-92
			Teikn.	Teikn.