



Eli Helgi S. Gunnlaugsson

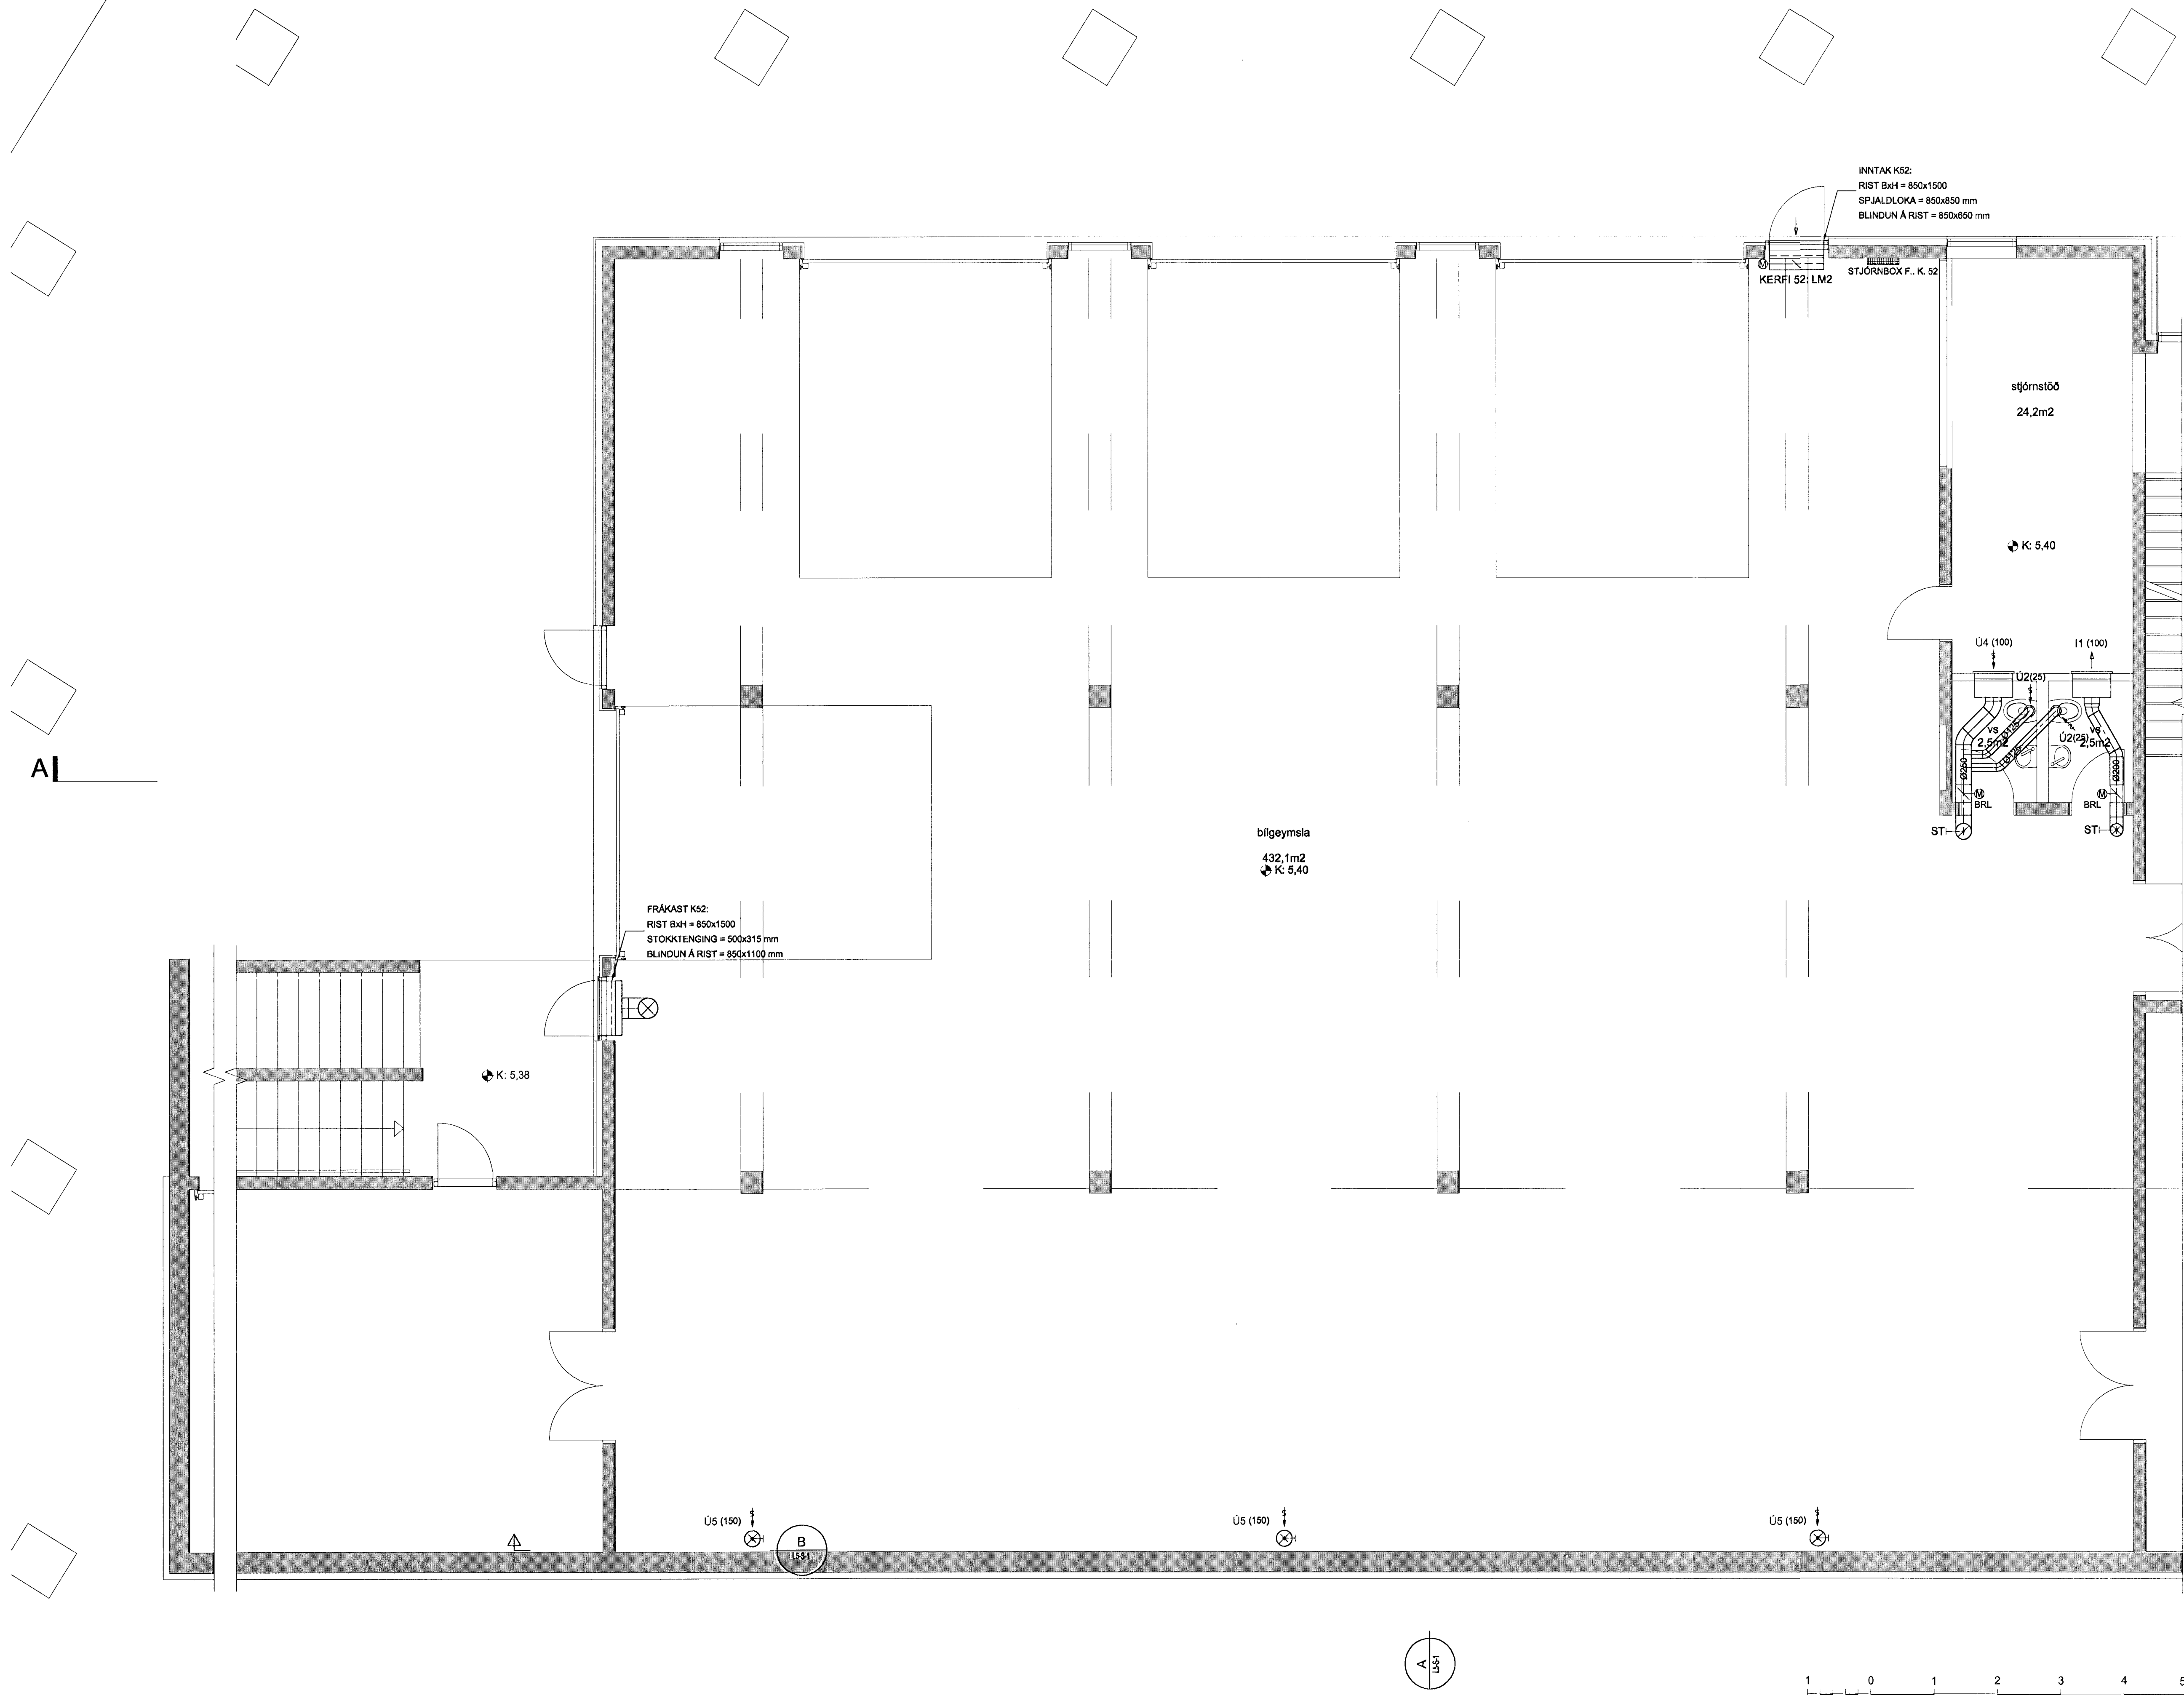

TILVÍSANIR:
ALMENNAR SKÝRINGAR SJÁ BL. NR. L5-A-1

BR DAGS BREYTING REKNI TEKNI

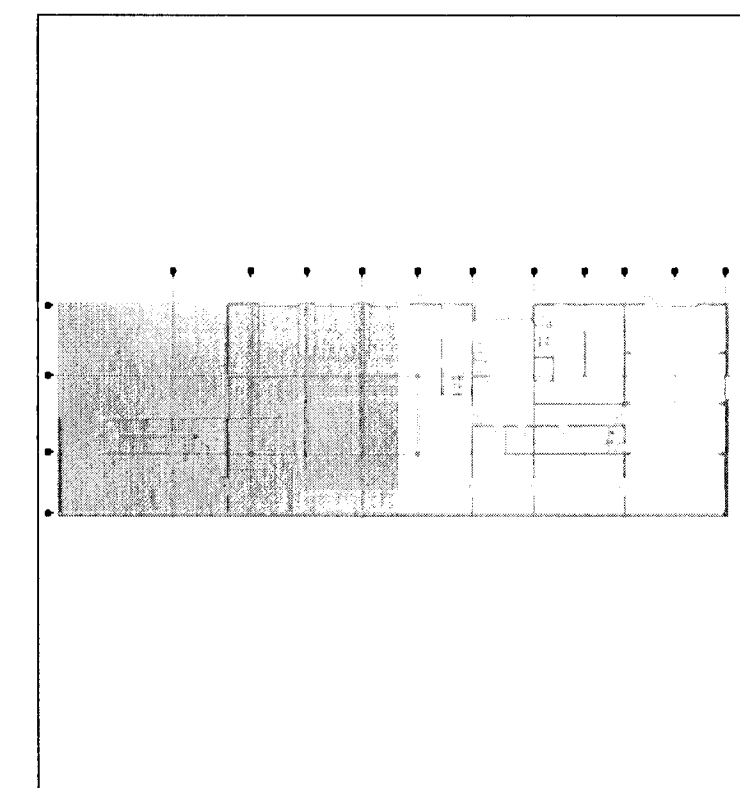

VSÓ RÁÐGJÖF
BORGARTÚN 20, 108 REYKJAVÍK, Sími 585-9000, Símaþéfi 585-9010, netfang vs@vs.is

BJÖRGUNARMÍÐSTÖÐ HAFNARFJÁRDAR
HVALEYRARBRAUT 32

LOFTRÆSISKERFI
1. HÆÐ
GRUNNMYND

HANNAÐ/TEKNI KH / FH
YFIRÁRÍÐ
SAMÞYKKT *ve hf.*
KT. 30057-5909
REYKJAVÍK 10.12.2012

KVARNR A1/1:50 - A3/1:100
TEKNI NR. L5-G1-1

