



KJP

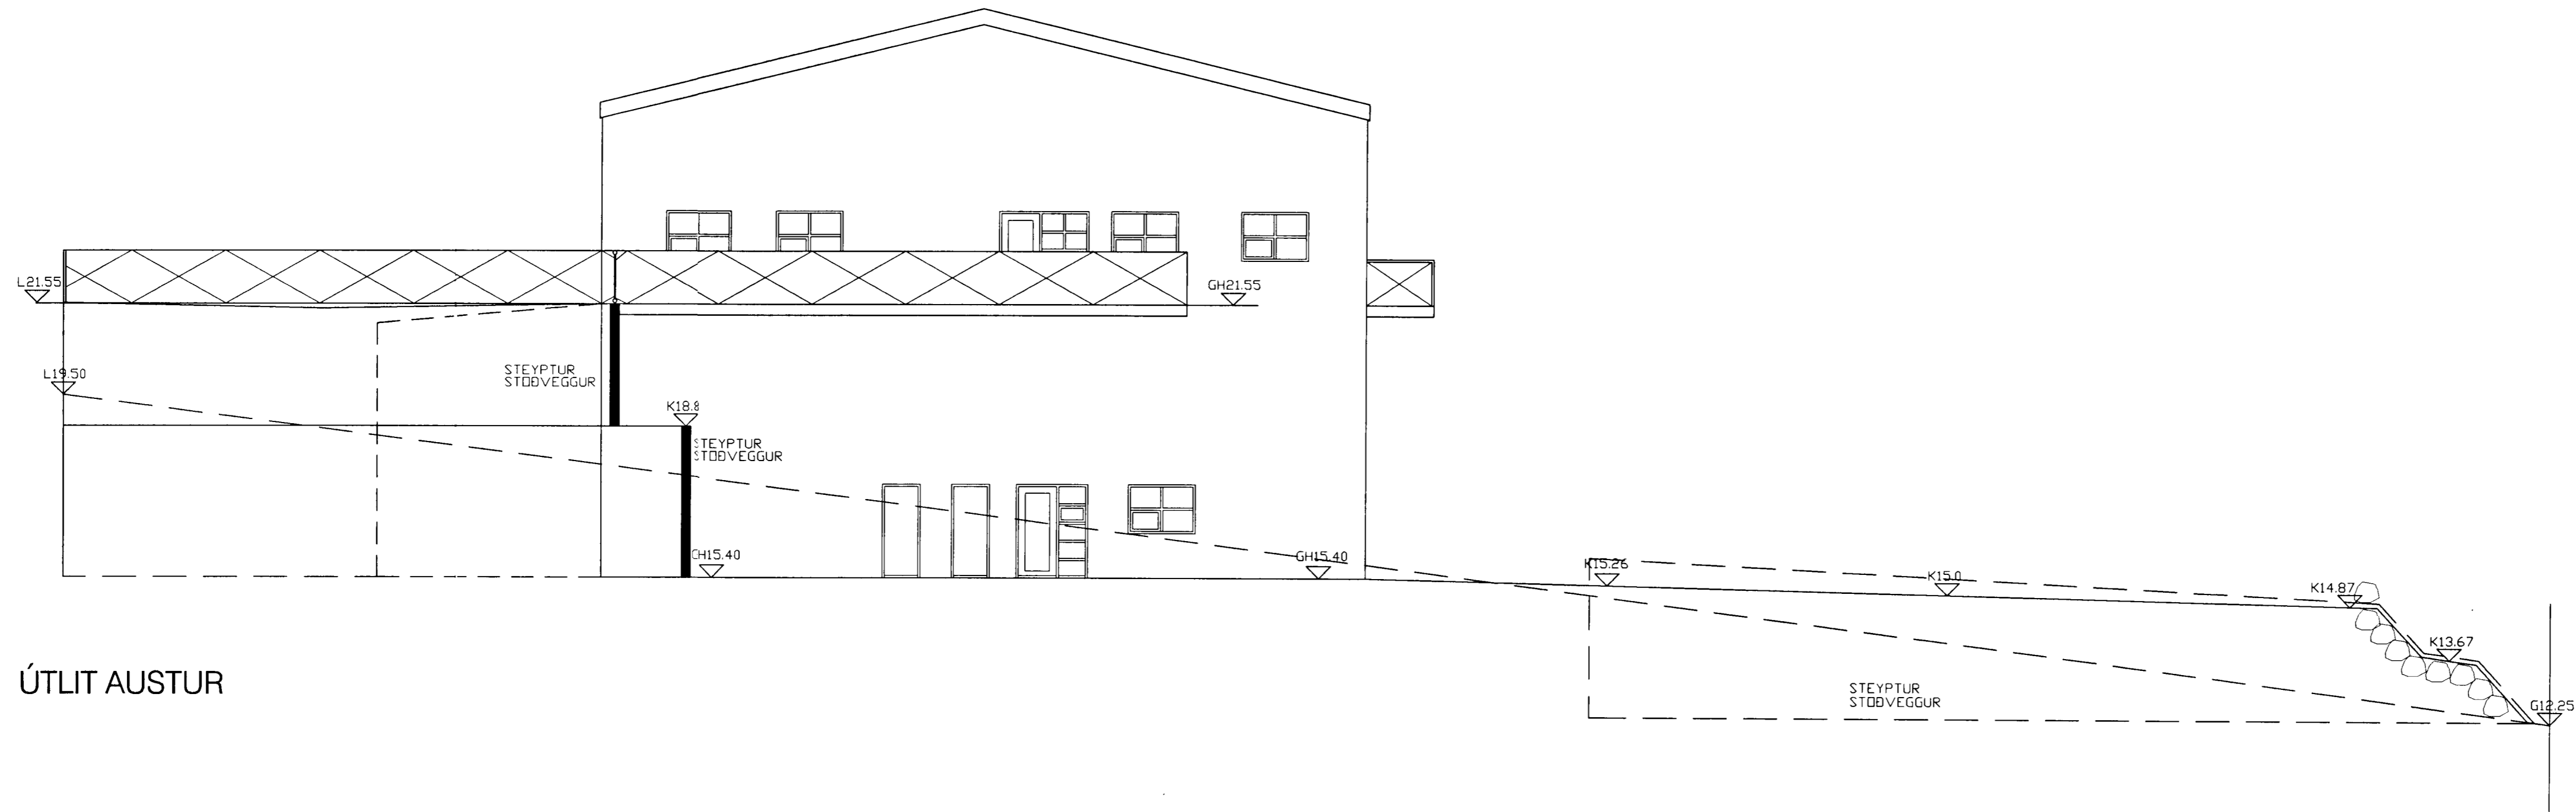

ÚTLIT AUSTUR

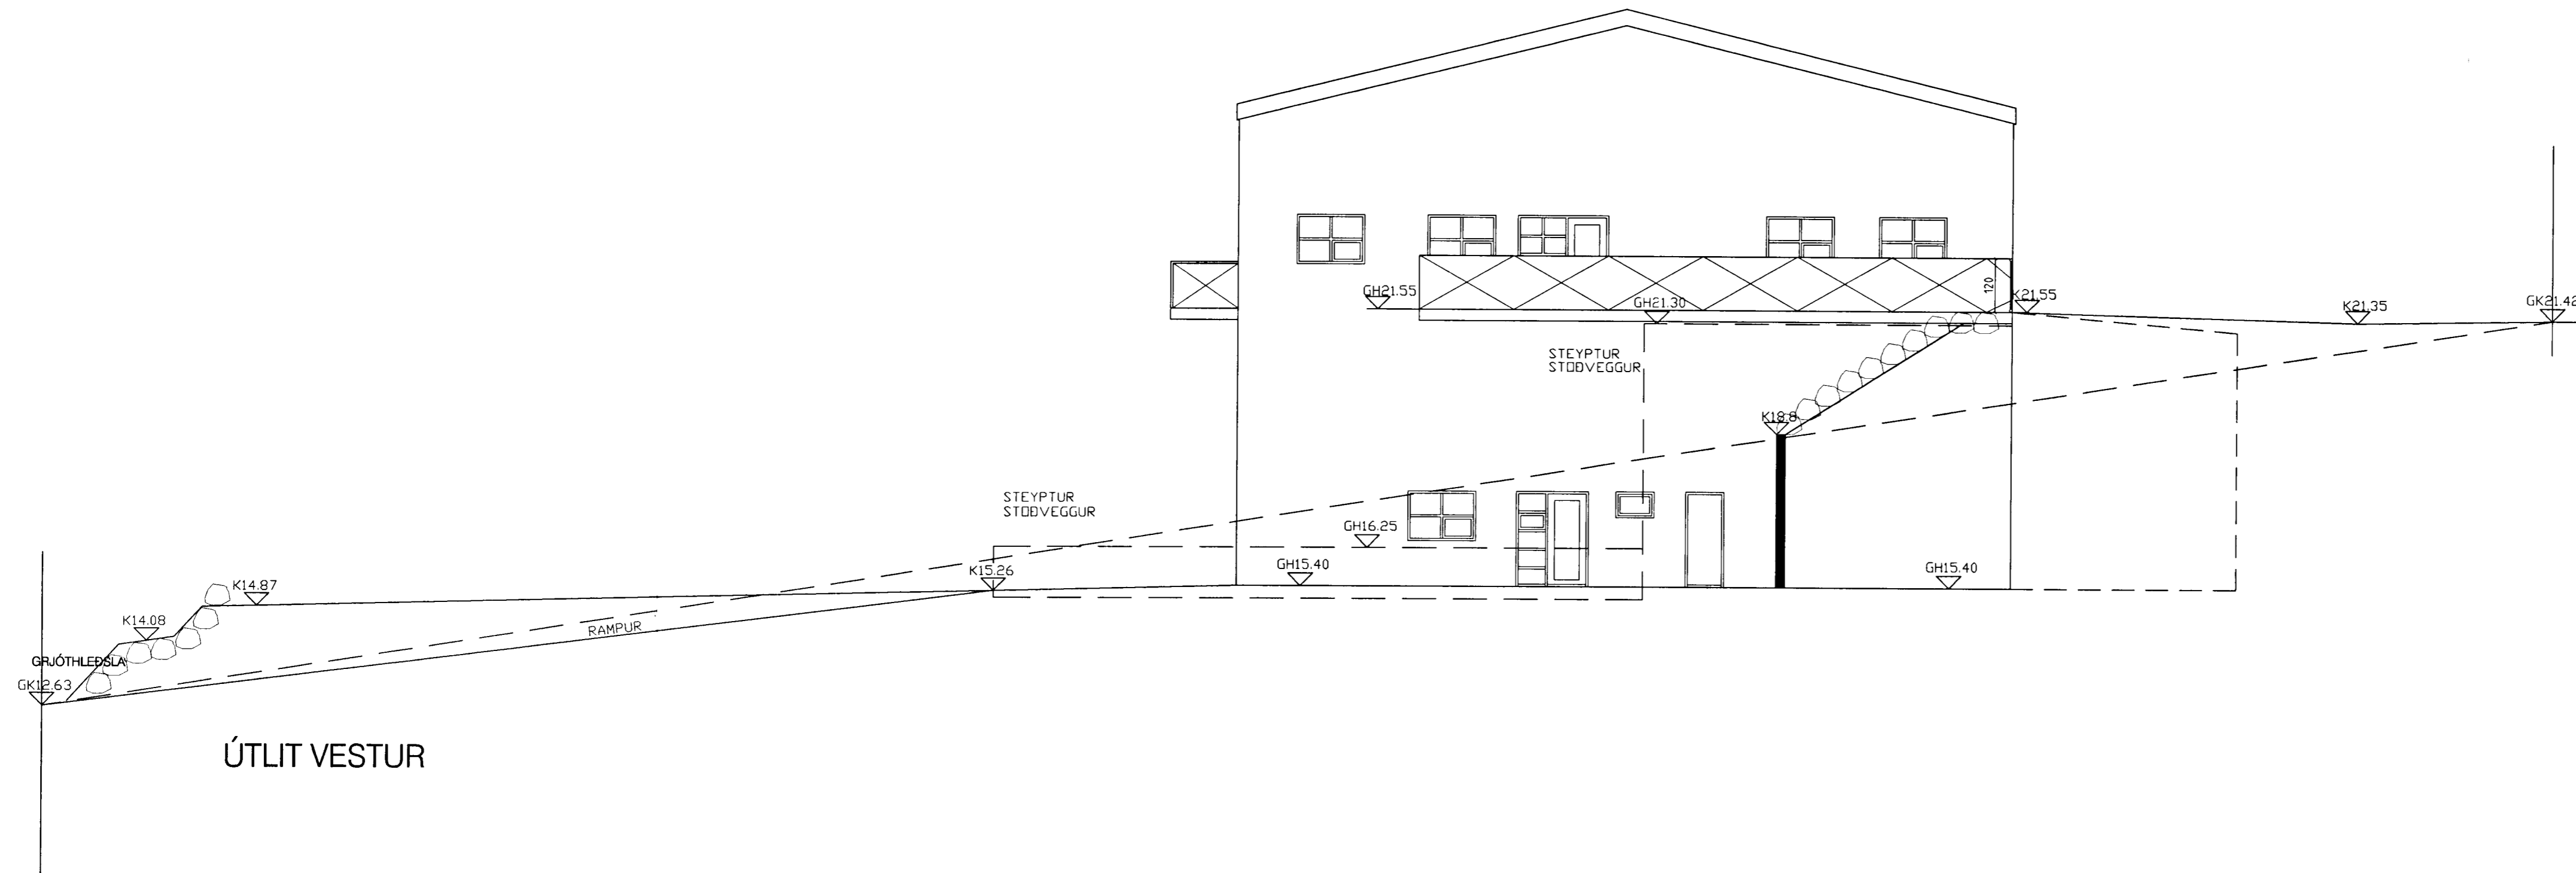


ÚTLIT VESTUR

Sigrún Óla

SOLARK
ARKITEKT
HJUGVERKSMÍÐJA

HVALEYRARBRAUT 33
ÚTLIT AUSTUR OG VESTUR
M = 1:100 TEIKNING NR. 04
01.03.2001
BREYTINGAR: 16.05.01, 27.06.01, 05.09.01

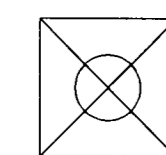

SIGRÚN ÓLADÓTTIR ARKITEKT FAI
110753-4119
HRAUNBRÚN 31 220 HAFNARFJÖRDUR
Sími 565 0703 - 861 2707 - FAX 565 4405
e-mail solar@vortex.is