




ÁSYN NA NORÐ-VESTUR, 1:50

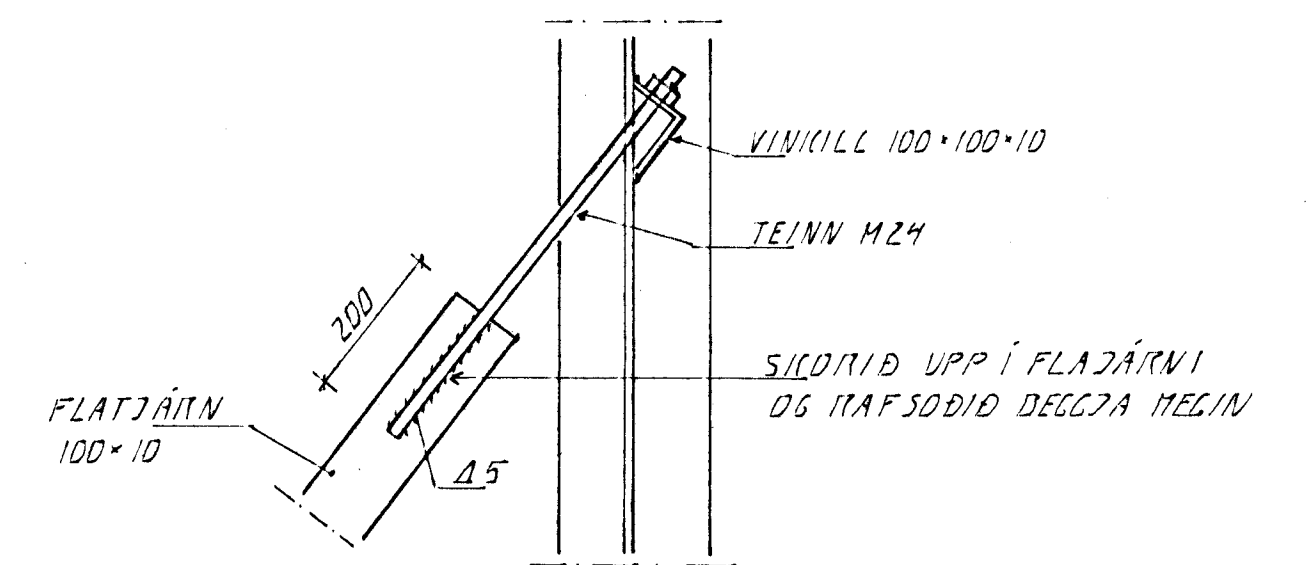

VINDSTÍFING DEILI 1, 1:10

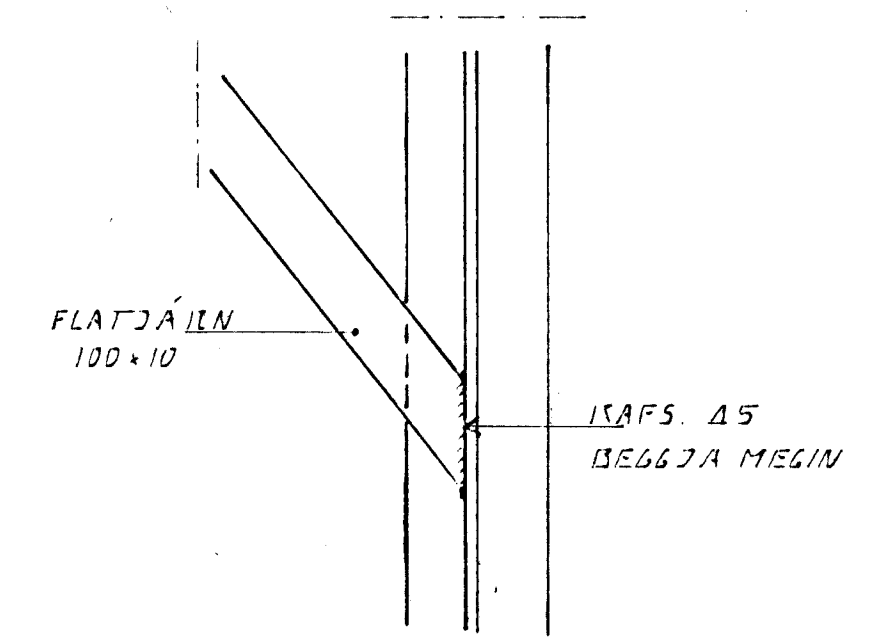

VINDSTÍFING DEILI 2, 1:10

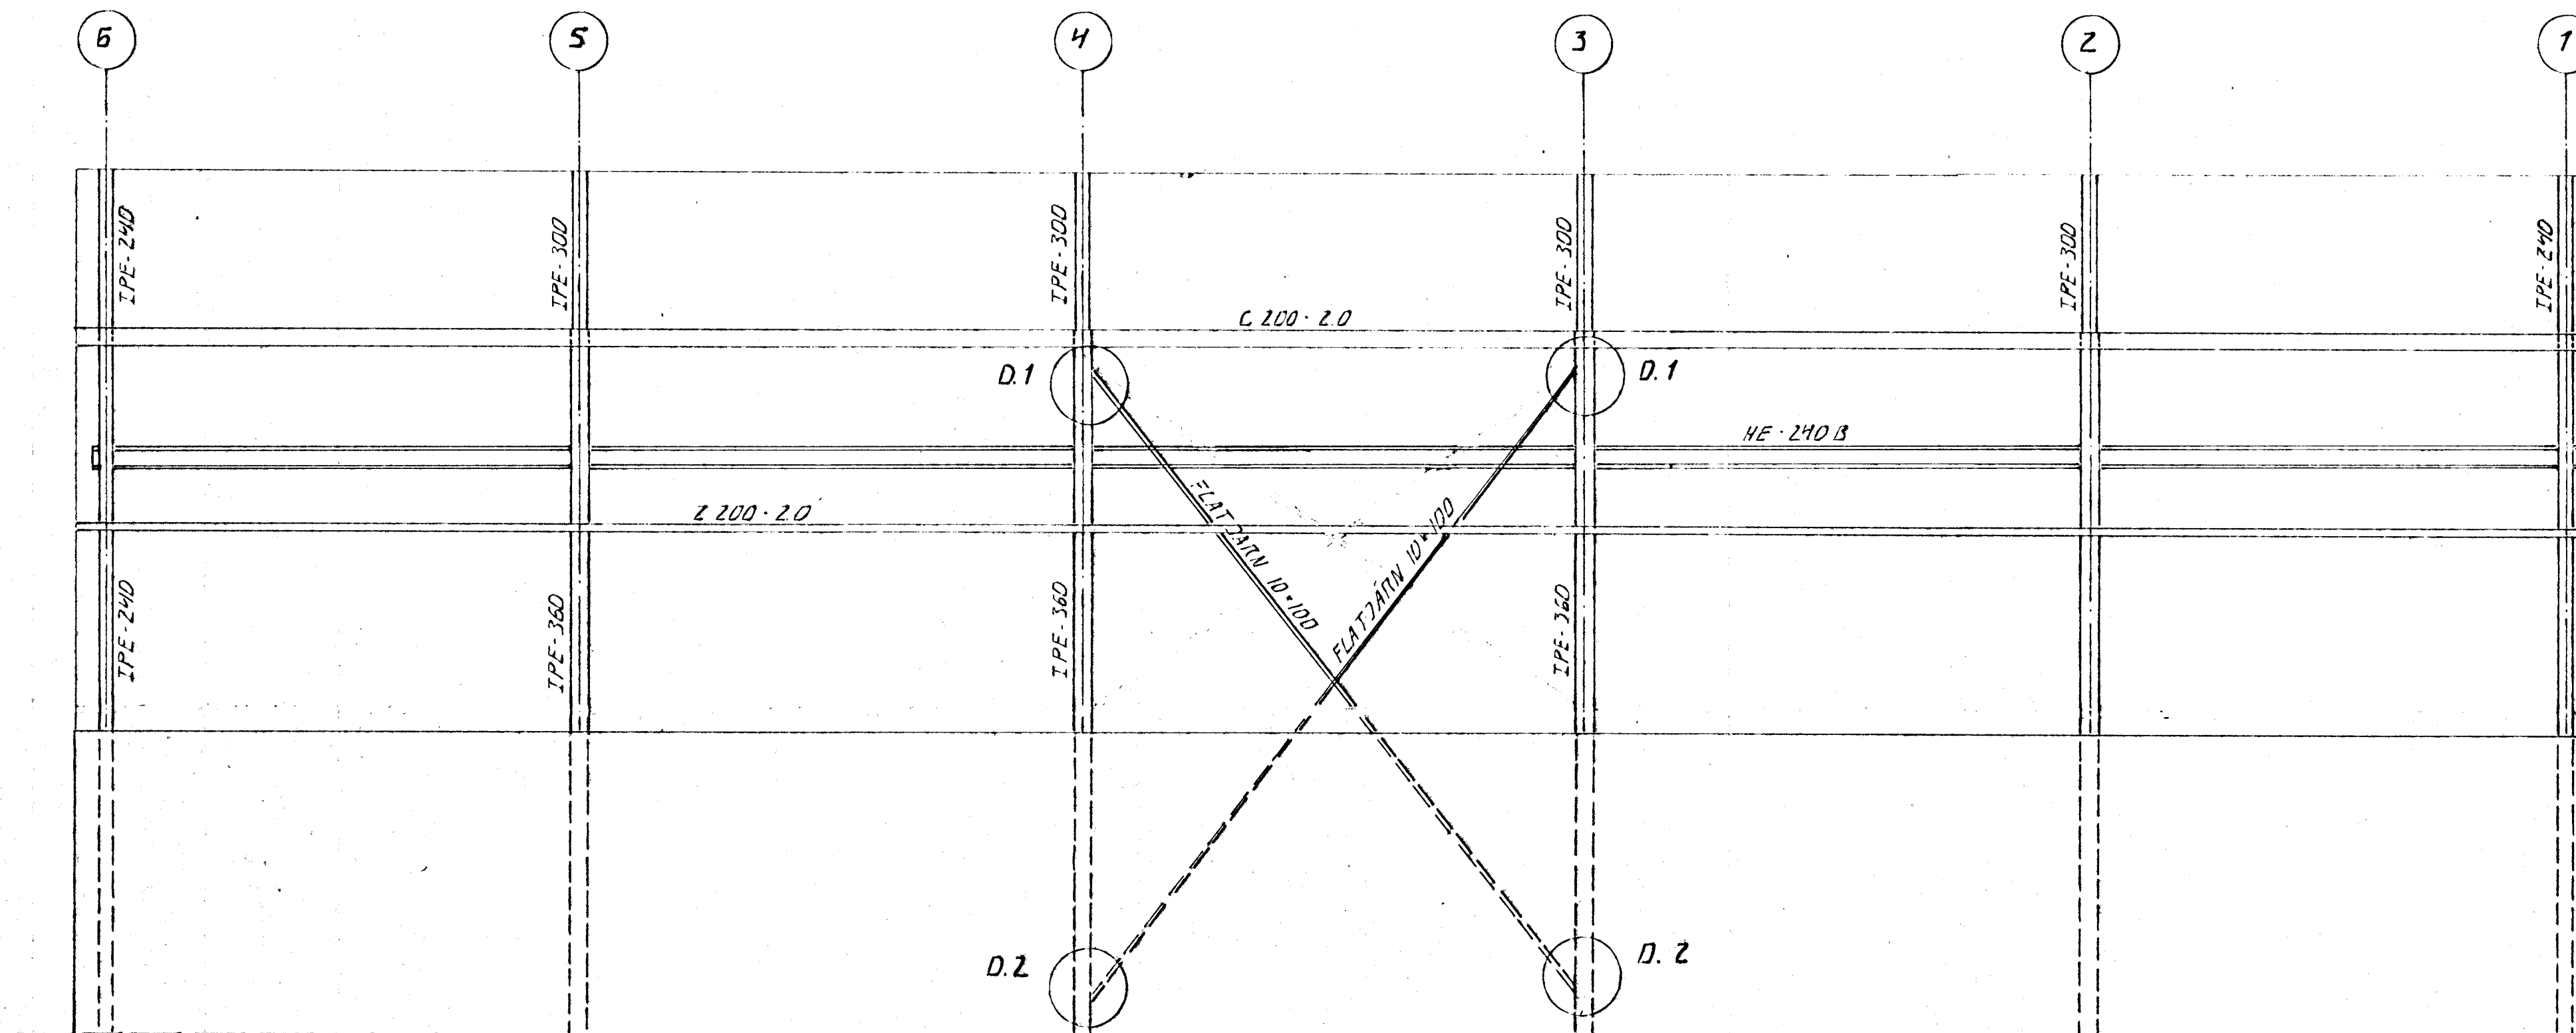

ÁSYND SUB-AUSTUR, 1:50

BR: DAGS: EDLI BR: SIGN:

HVALEYKARBRAUT 37
HAFNARFIRÐI

STÁLGRIND, VEGGIR

DAGS: AGÚST 97
VERK NR: 9735
TEIKN NR: 1.04
HANNAD: G.M.
TEIKNAD: G.M.
YFIRFARIÐ:

Byggingafræðingur
Algreitt þann
31 JULI 1998
Sigurbjartur Halldórsson

TEKNIÞJÓUSTA
SIGURDAR ÞORLEIFSSONAR ehf.
STRANDGÖTU 11 · 220 HAFNARFJÖRÐUR · Sími 553 4255 · FAX 560 2875