


- Ø16 Ø16, 3x15² m X Ljós slíkahúsi
- Ø16 Ø16, 3x15² m X " " "
- Ø16 Ø16, 3x15² m X " anddyr útlýsing
- Ø16 Ø16, 3x15² m X " súðlum
- Ø16 Ø16, 3x15² m X " geymslugangi sorpg oqvaqnaq
- Ø16 Ø16, 3x15² m X " þvottahúsi
- Ø16 Ø16, 3x15² m X Tengill þvottavél
- Ø16 Ø16, 3x15² m X " þurrkari
- Ø16 Ø16, 3x15² m X " slíkahúsi
- Ø16 Ø16, 3x15² m X Dyrasími
- Ø16 Ø16, 3x15² m X Loftnet

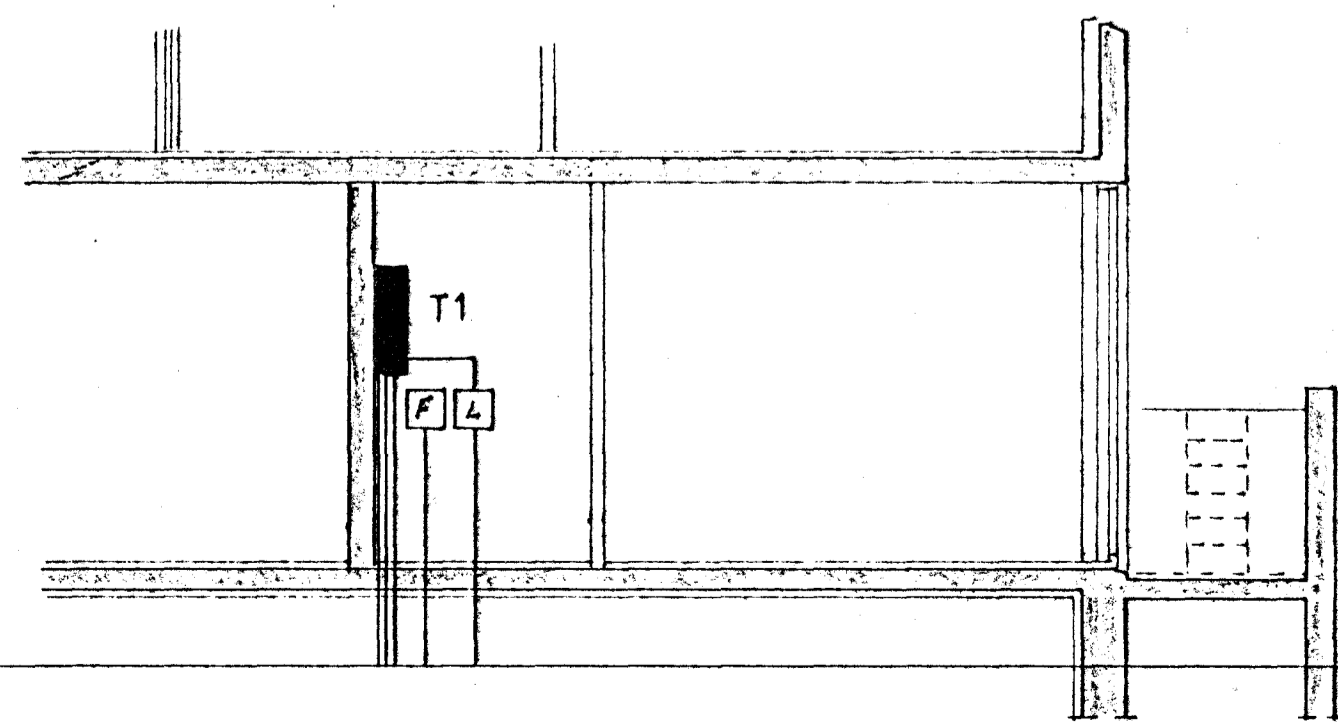

Ø25 LOFTNET
 Ø25 SIMI
 Ø25 GARDL
 Ø40 RAFVEITA

NR.	BREYTING	DAGS	BR.
HVAMMABRAUT 8			
SNID AF T1 OG EINLÍNUMYND		HANNAD	JE - JGH
AFSTADA T1 - 9		TEIKNAD	JE - JGH
		DAGS	11 - 83
		BLAD	7 AF 7
		KVARDI	1 : 50
		VERK NR.	047

Stu og Tenu 3. 54/80 09 53829