
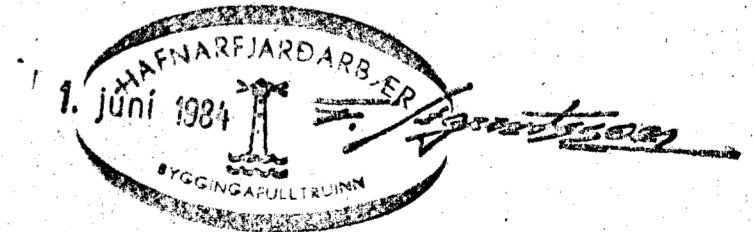


- HITALÖGN MERKINGAR:
- FRAMRÁS HITALÖGNAX
  - - - - - AKKRÁS
  - ⊗ KENNILÖKA
  - ⊘ EINSTREYMISLOKA
  - ⊙ HEMIL
  - ⊗ PRYSTIJAÐNARA SLAUFULOKA
  - ⊙ MIELIR
  - ⊘ DRYGGISLOKI
  - ⊙ SIA
  - LL LÖFTTJEMING
  - ⊙ PRYSTIMIELIR
  - ⊙ HITA OG PRYSTIMIELIR

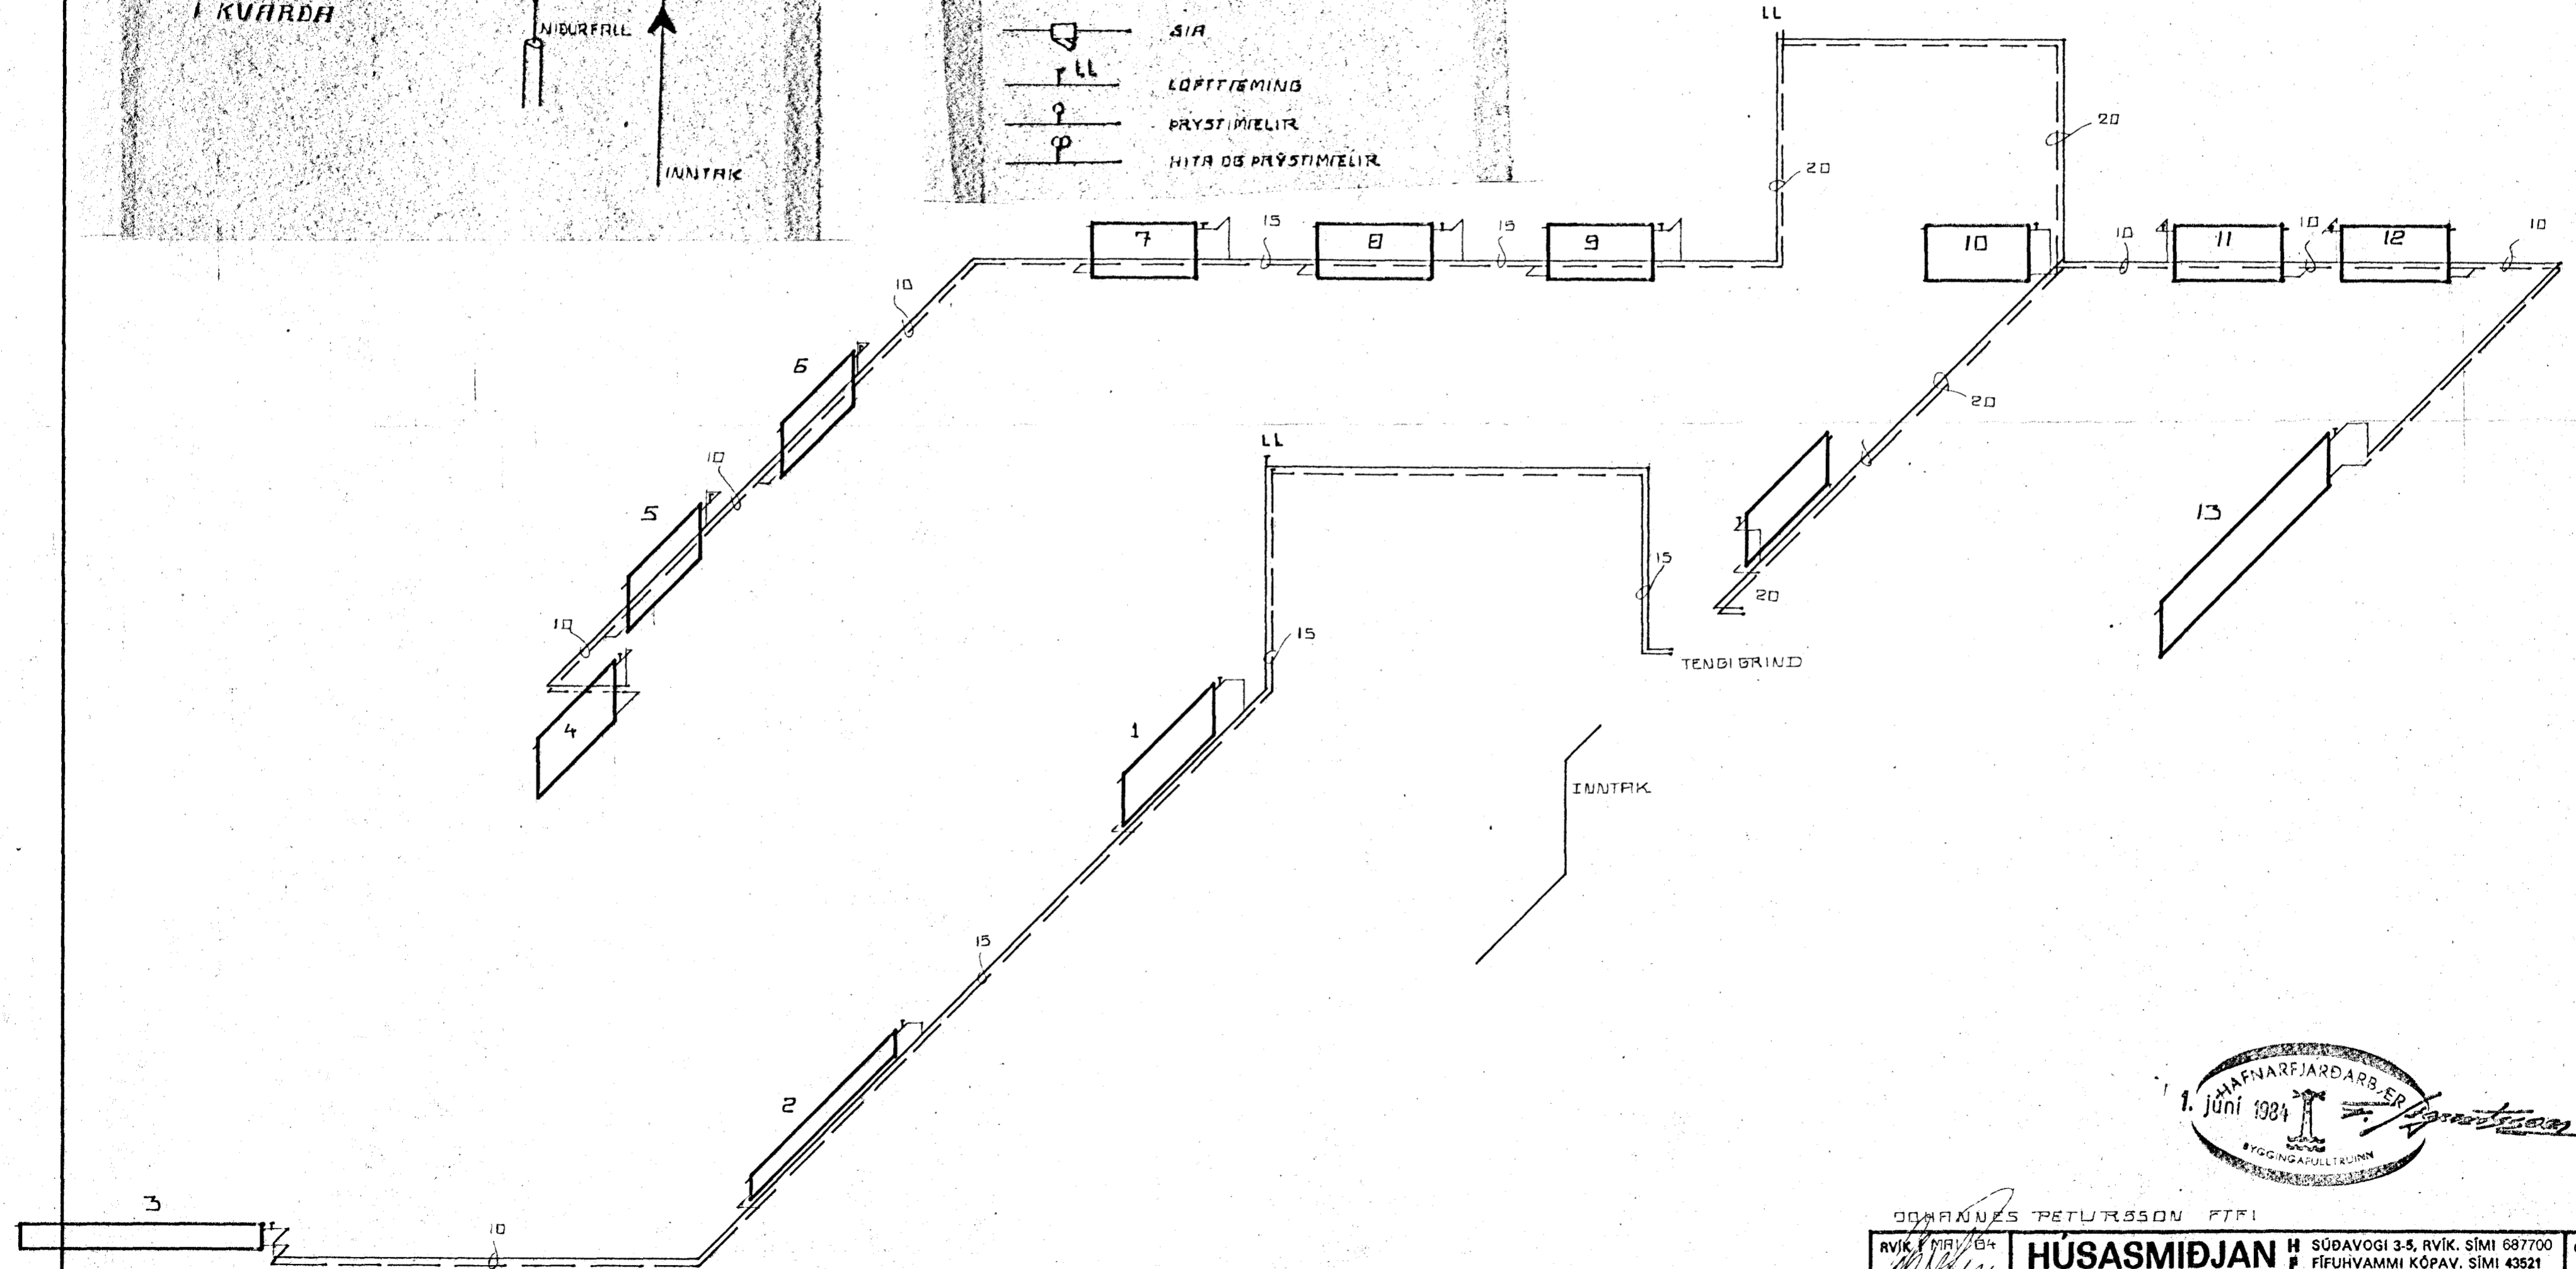

ÓÐARRNES PÉTURSSON FTFI

RVÍK 3. HAFNARFJARDAR ER	<b>HÚSASMÍÐJAN H</b> SÚÐAVOGI 3-5, RVÍK. SÍMI 687700	GERD NR.
REIKN. TEIKN. YFIRF.	HVASSABERG 10	VERK NR. T-76 B
MÆLIKV.	HAFNARF	TEIKN NR.
1: 50	HITALÖGN RUMMYND	