
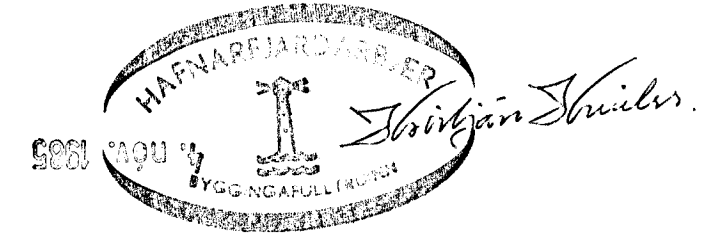


Grunnmynd 1:50

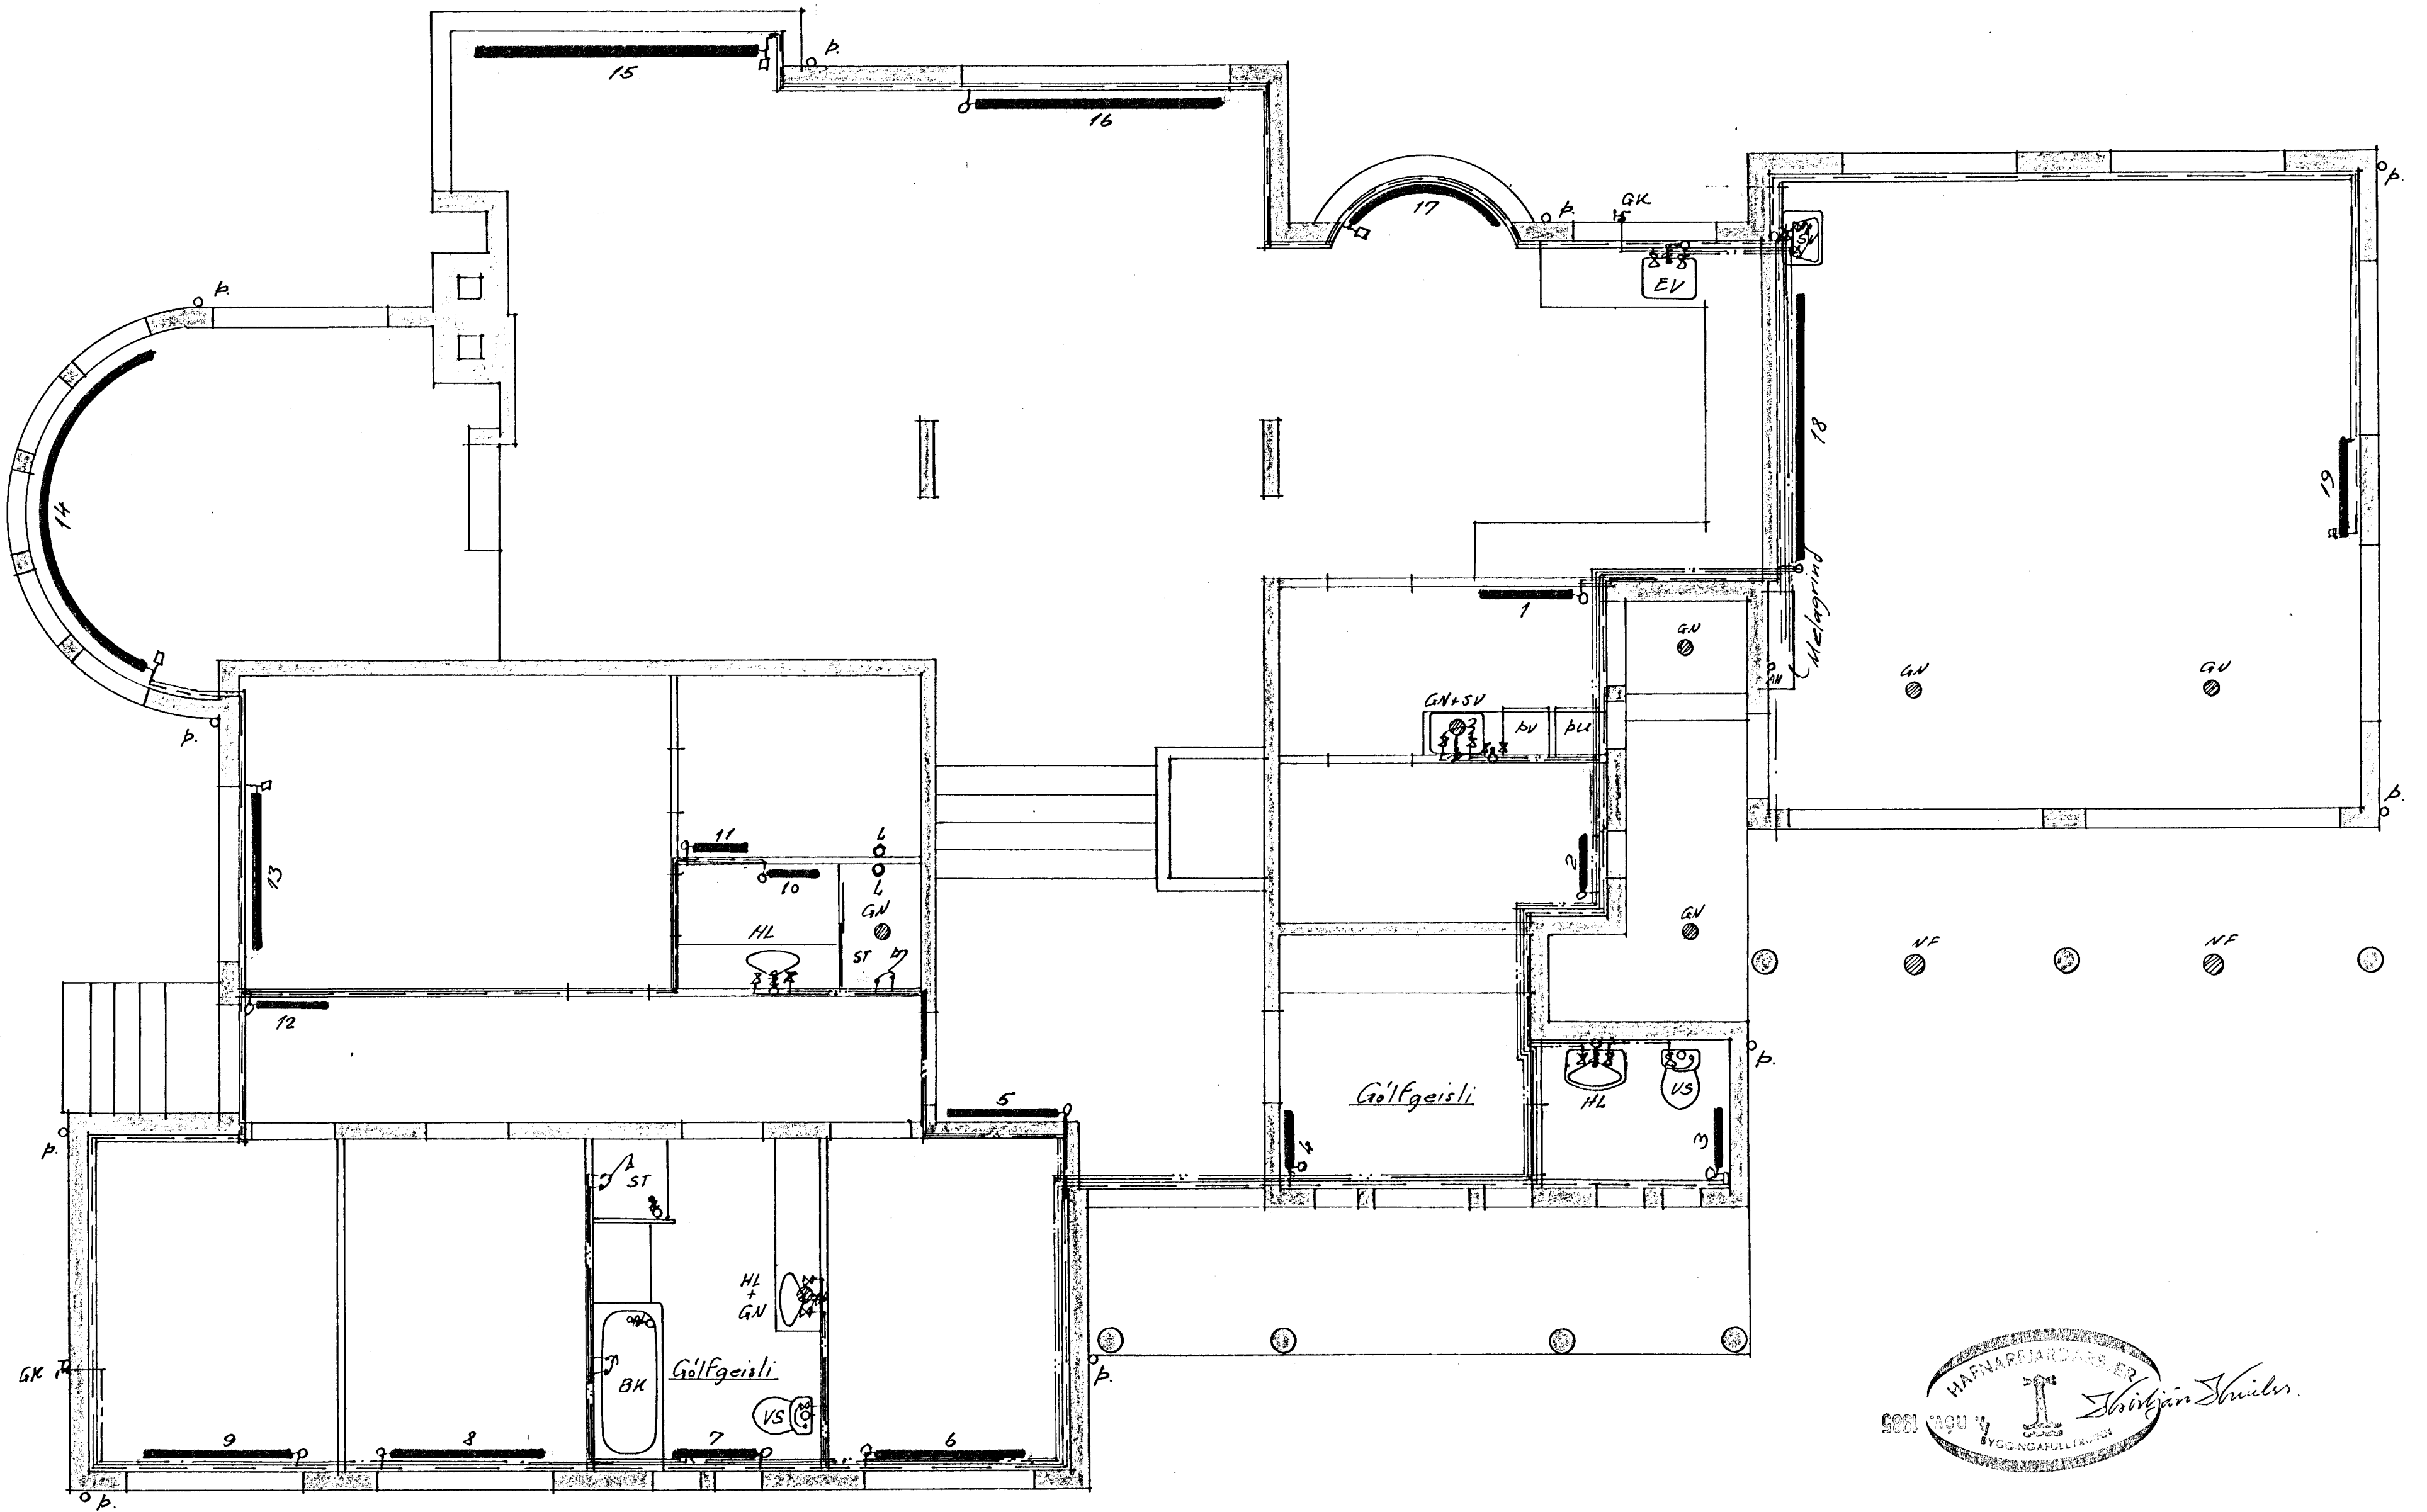

Breytingar			Hvassaberg 14. Hafnarfirdi	
Nr.	Dags.	Nafn		
1	10/10'85	BS	Práinn Karlsson verkfræðingur Laugavegi 178, sími: 31770	HBS TBS SÞK M 1:50
			Hiti, vatn og frærennslí	Nr. 2 Dags. sept. 84