

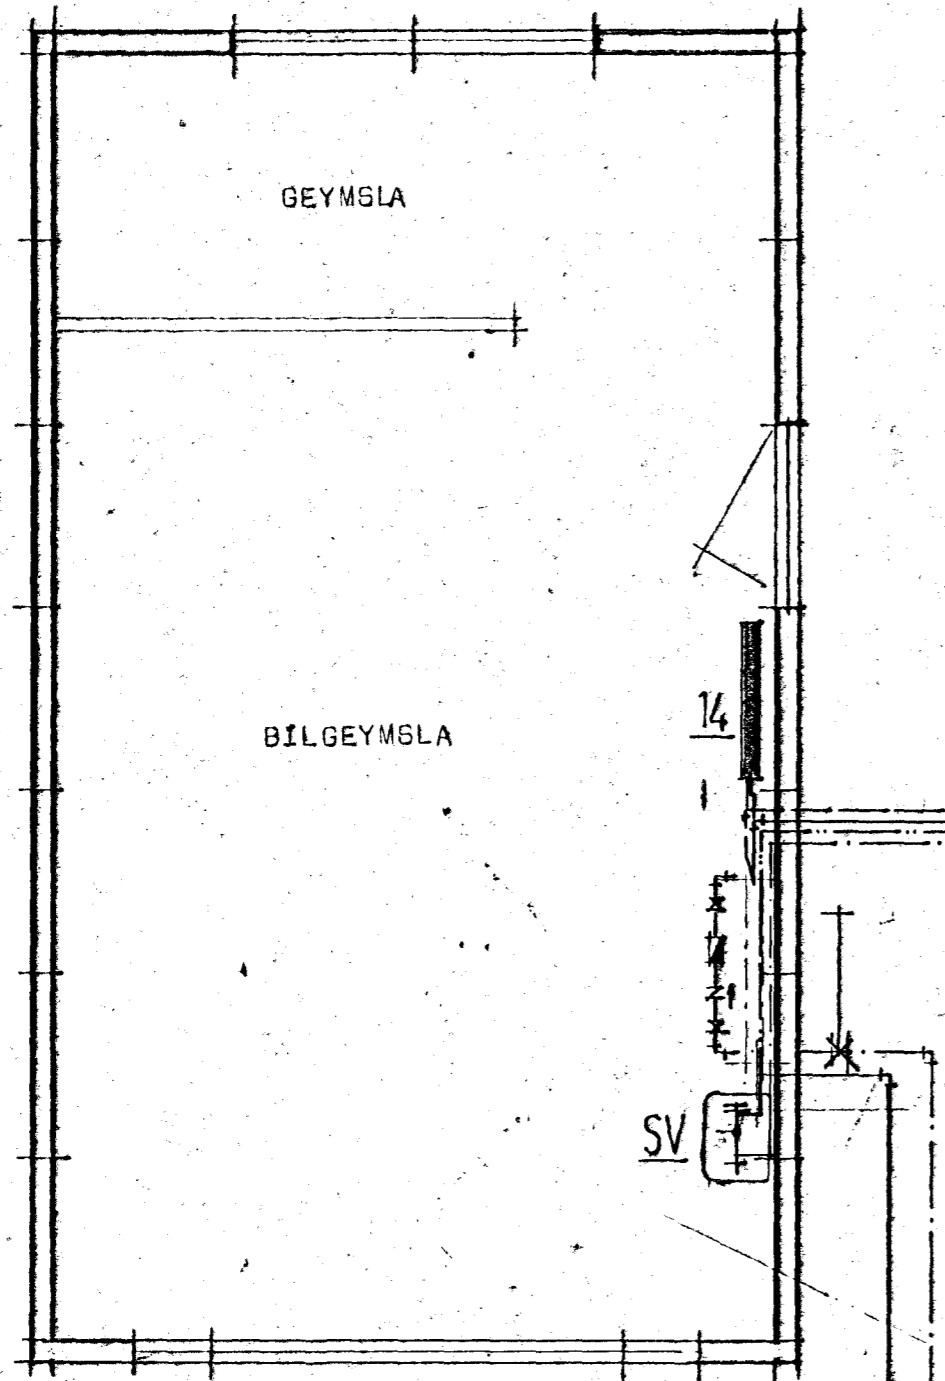


Hvassaberg 6 Hafnarfirði

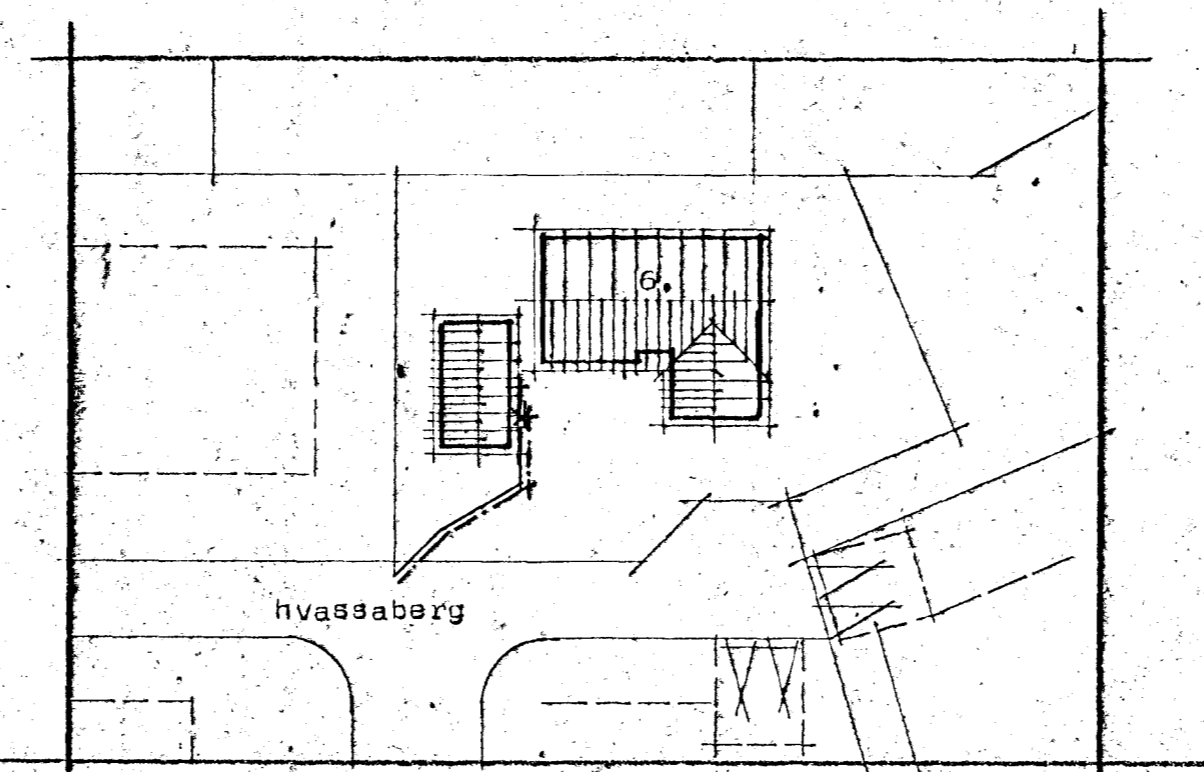

Inntak HV.
Inntak KV.

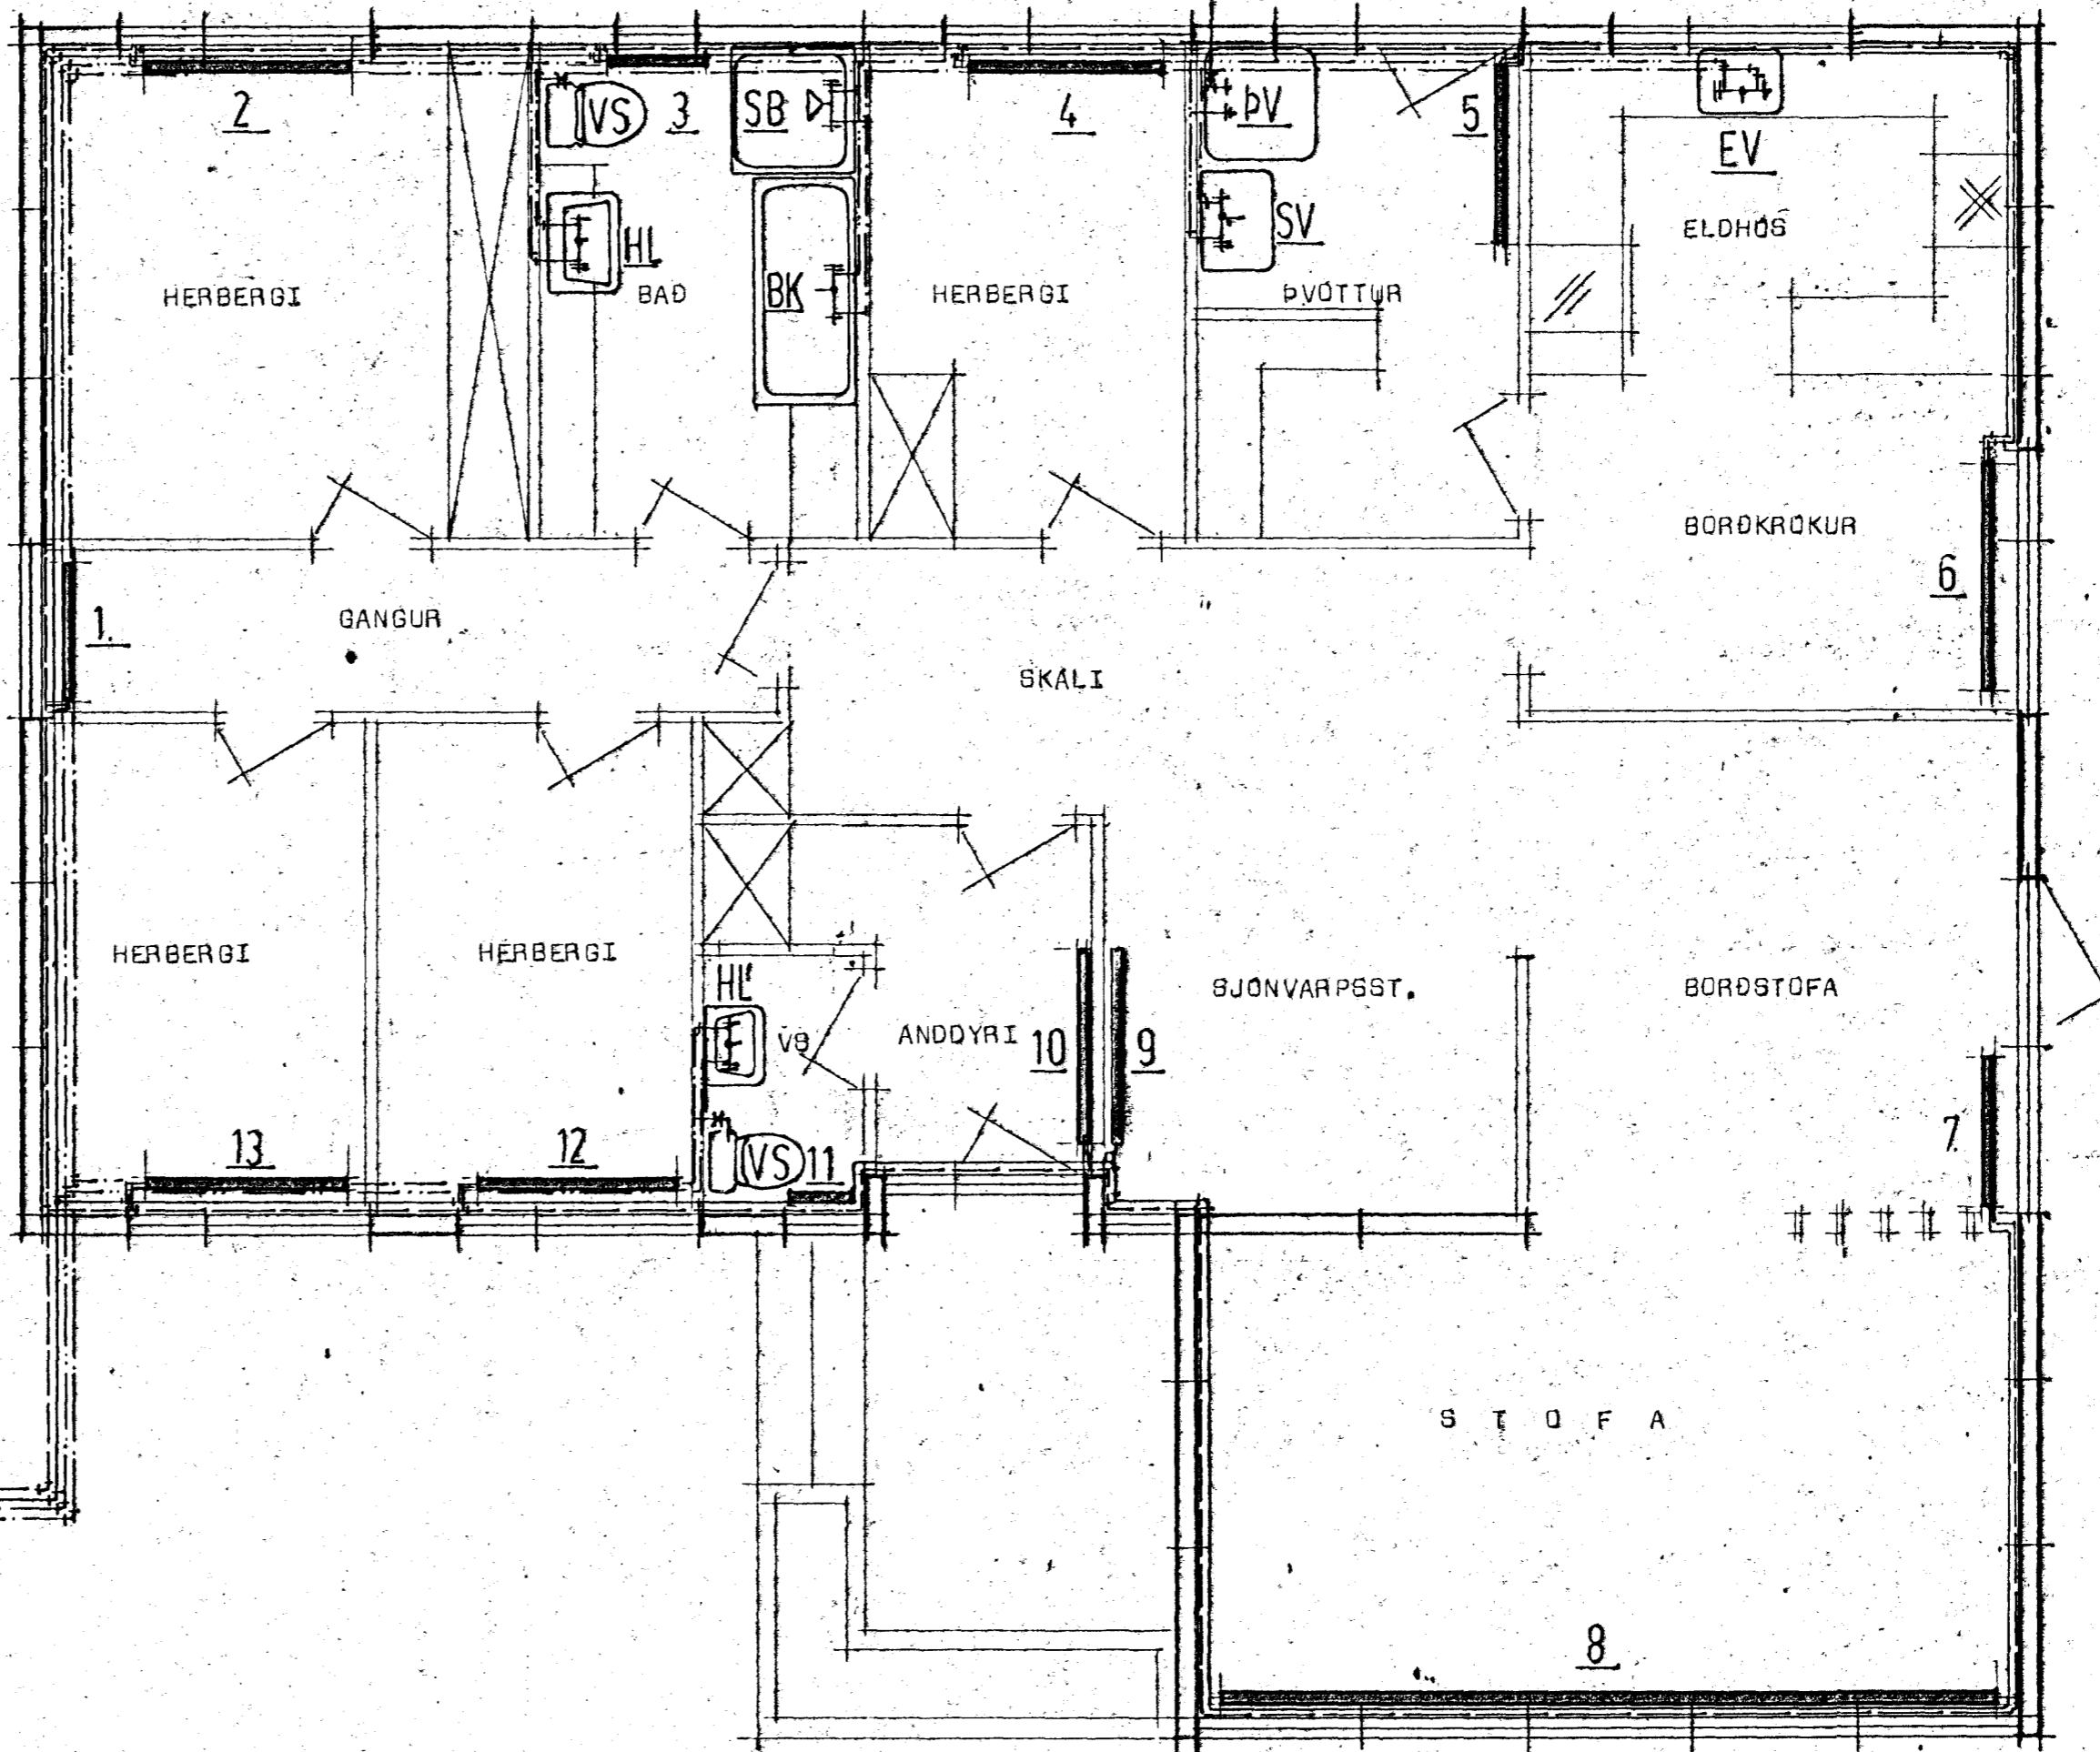

Afstöðumynd Mkv 1:500

28. jan. 1984
 HAFNARFIKARÞÁBÆR
 BYGGINGARLITUN
[Signature]

STADALHÚS TÍÐS
 TEIKNISTOFA SÍÐUMÚLA 31 SÍMI 83141

VERKEFNI	DAGS.	1983	VERK NR
Hita og neyðsluvatslagn	MKV.	1:50	
Hvassaberg 6 Hafnarfirði	BR.		GT 192
<i>[Signature]</i>	BLAD NR		
<i>[Signature]</i>			
SIGURDUR GUDMUNDSSON		SIGURDUR KRISTJÁNSSON FTÍ	