
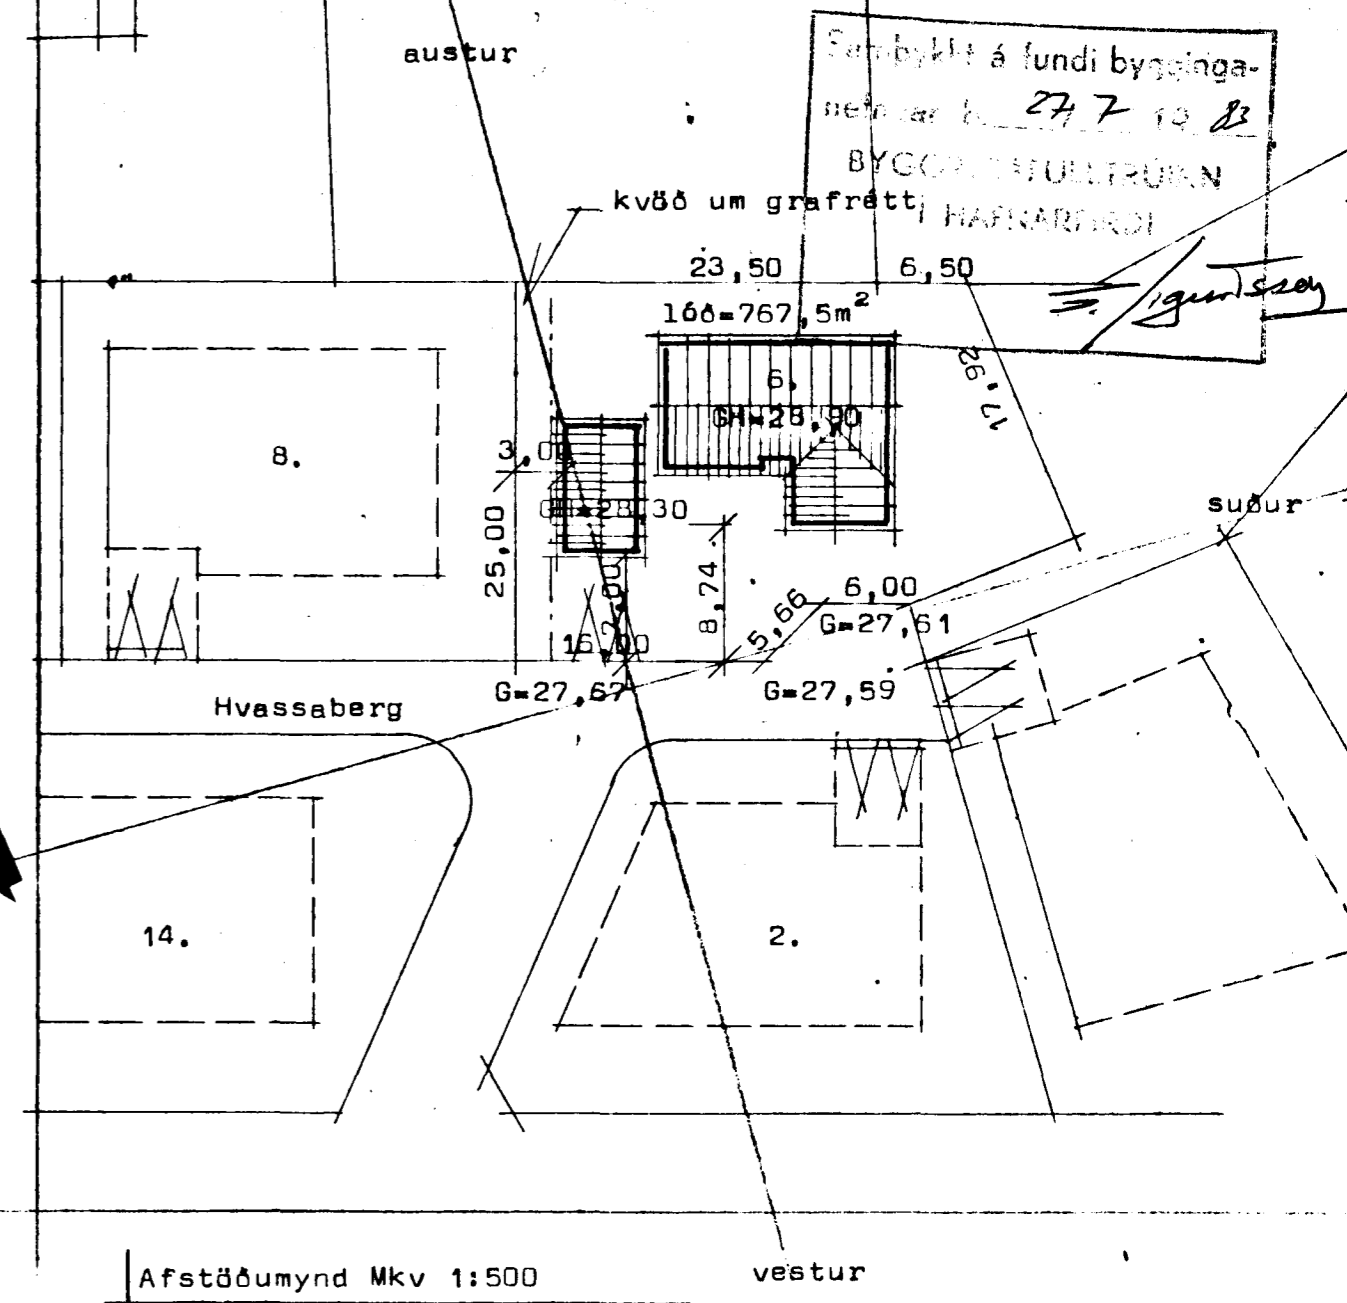


Hvassaberg 6 Hafnarfirði

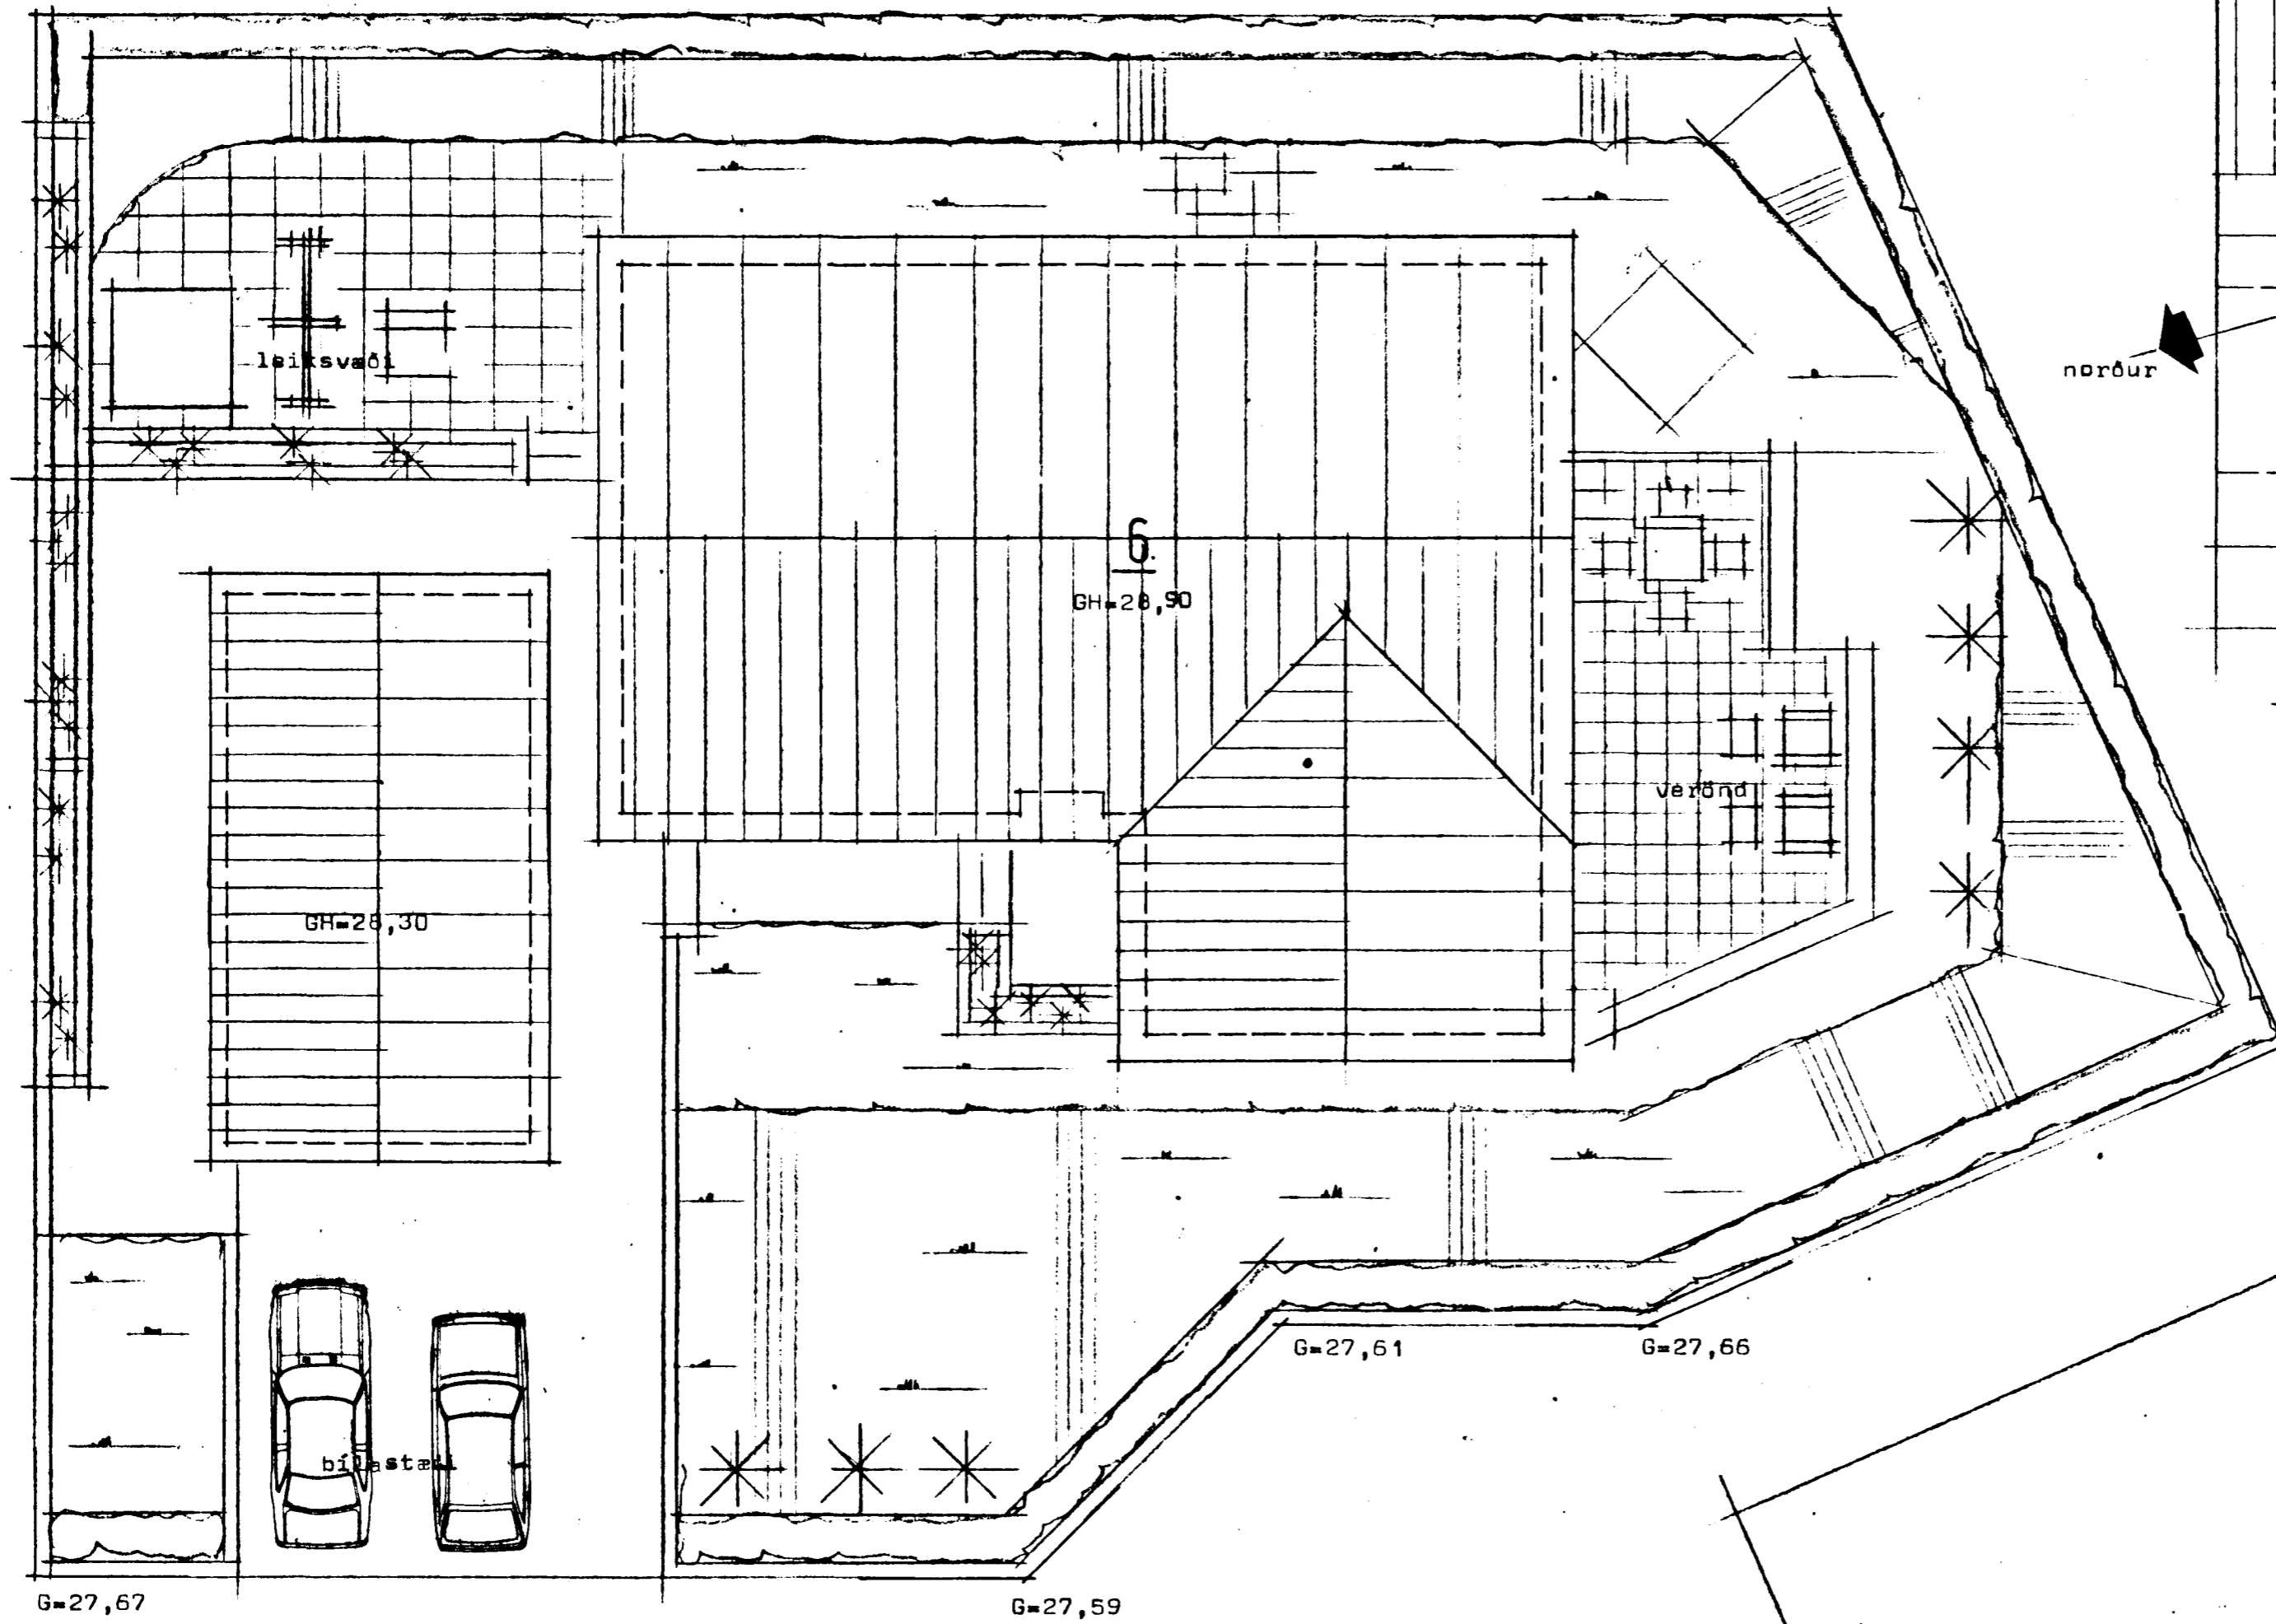

Afstöðumynd Mkv 1:500

4460-0060-01  
02

**STADALHÚS** SF  
 TEIKNISTOFA SÍÐUMÚLA 31 SÍMI 83141

VERKEFNI	DAGS.	1983	VERK NR
Lóðar og áfstöðumynd	MKV.	1:100 1:500	ST 192
Hvassaberg 6 Hafnarfirði	BR.		
	BLAD NR	1.03	

*Sigurður Gudmundsson*  
 SIGURÐUR GUDMUNDSSON SIGURÐUR P KRISTJÁNSSON FTÍ