

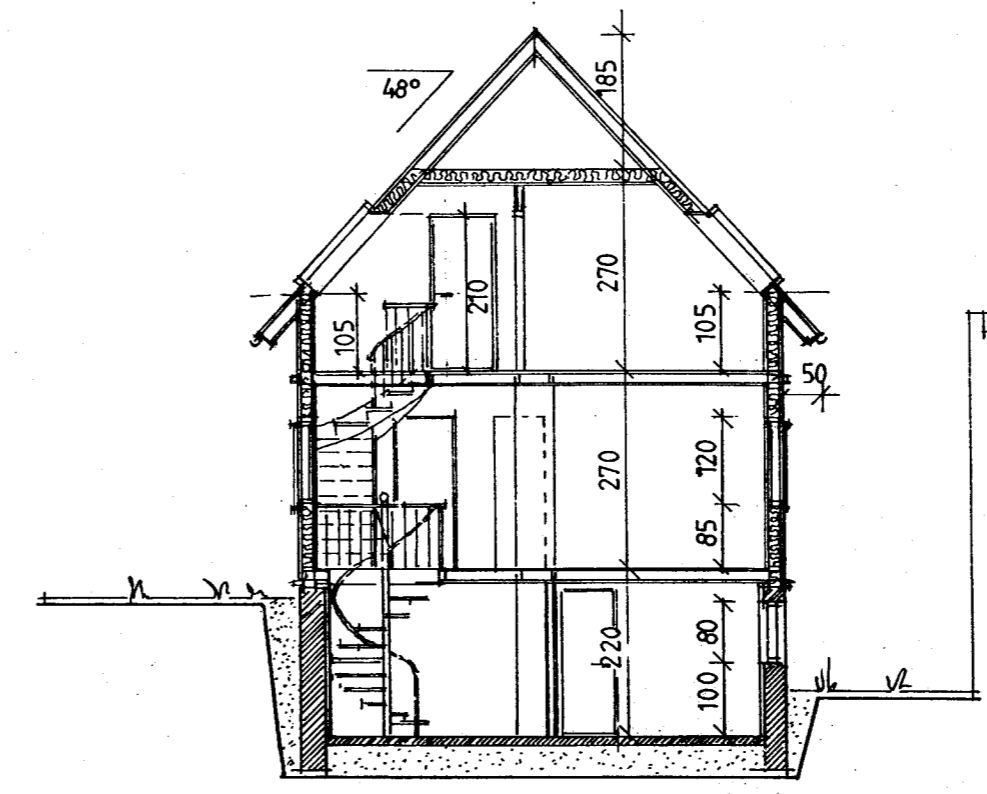


Samþykkt þann
21 JAN. 2004


Byggingafultrúinn í Hafnarfirði
F.h. Kristján Þórarinnsson

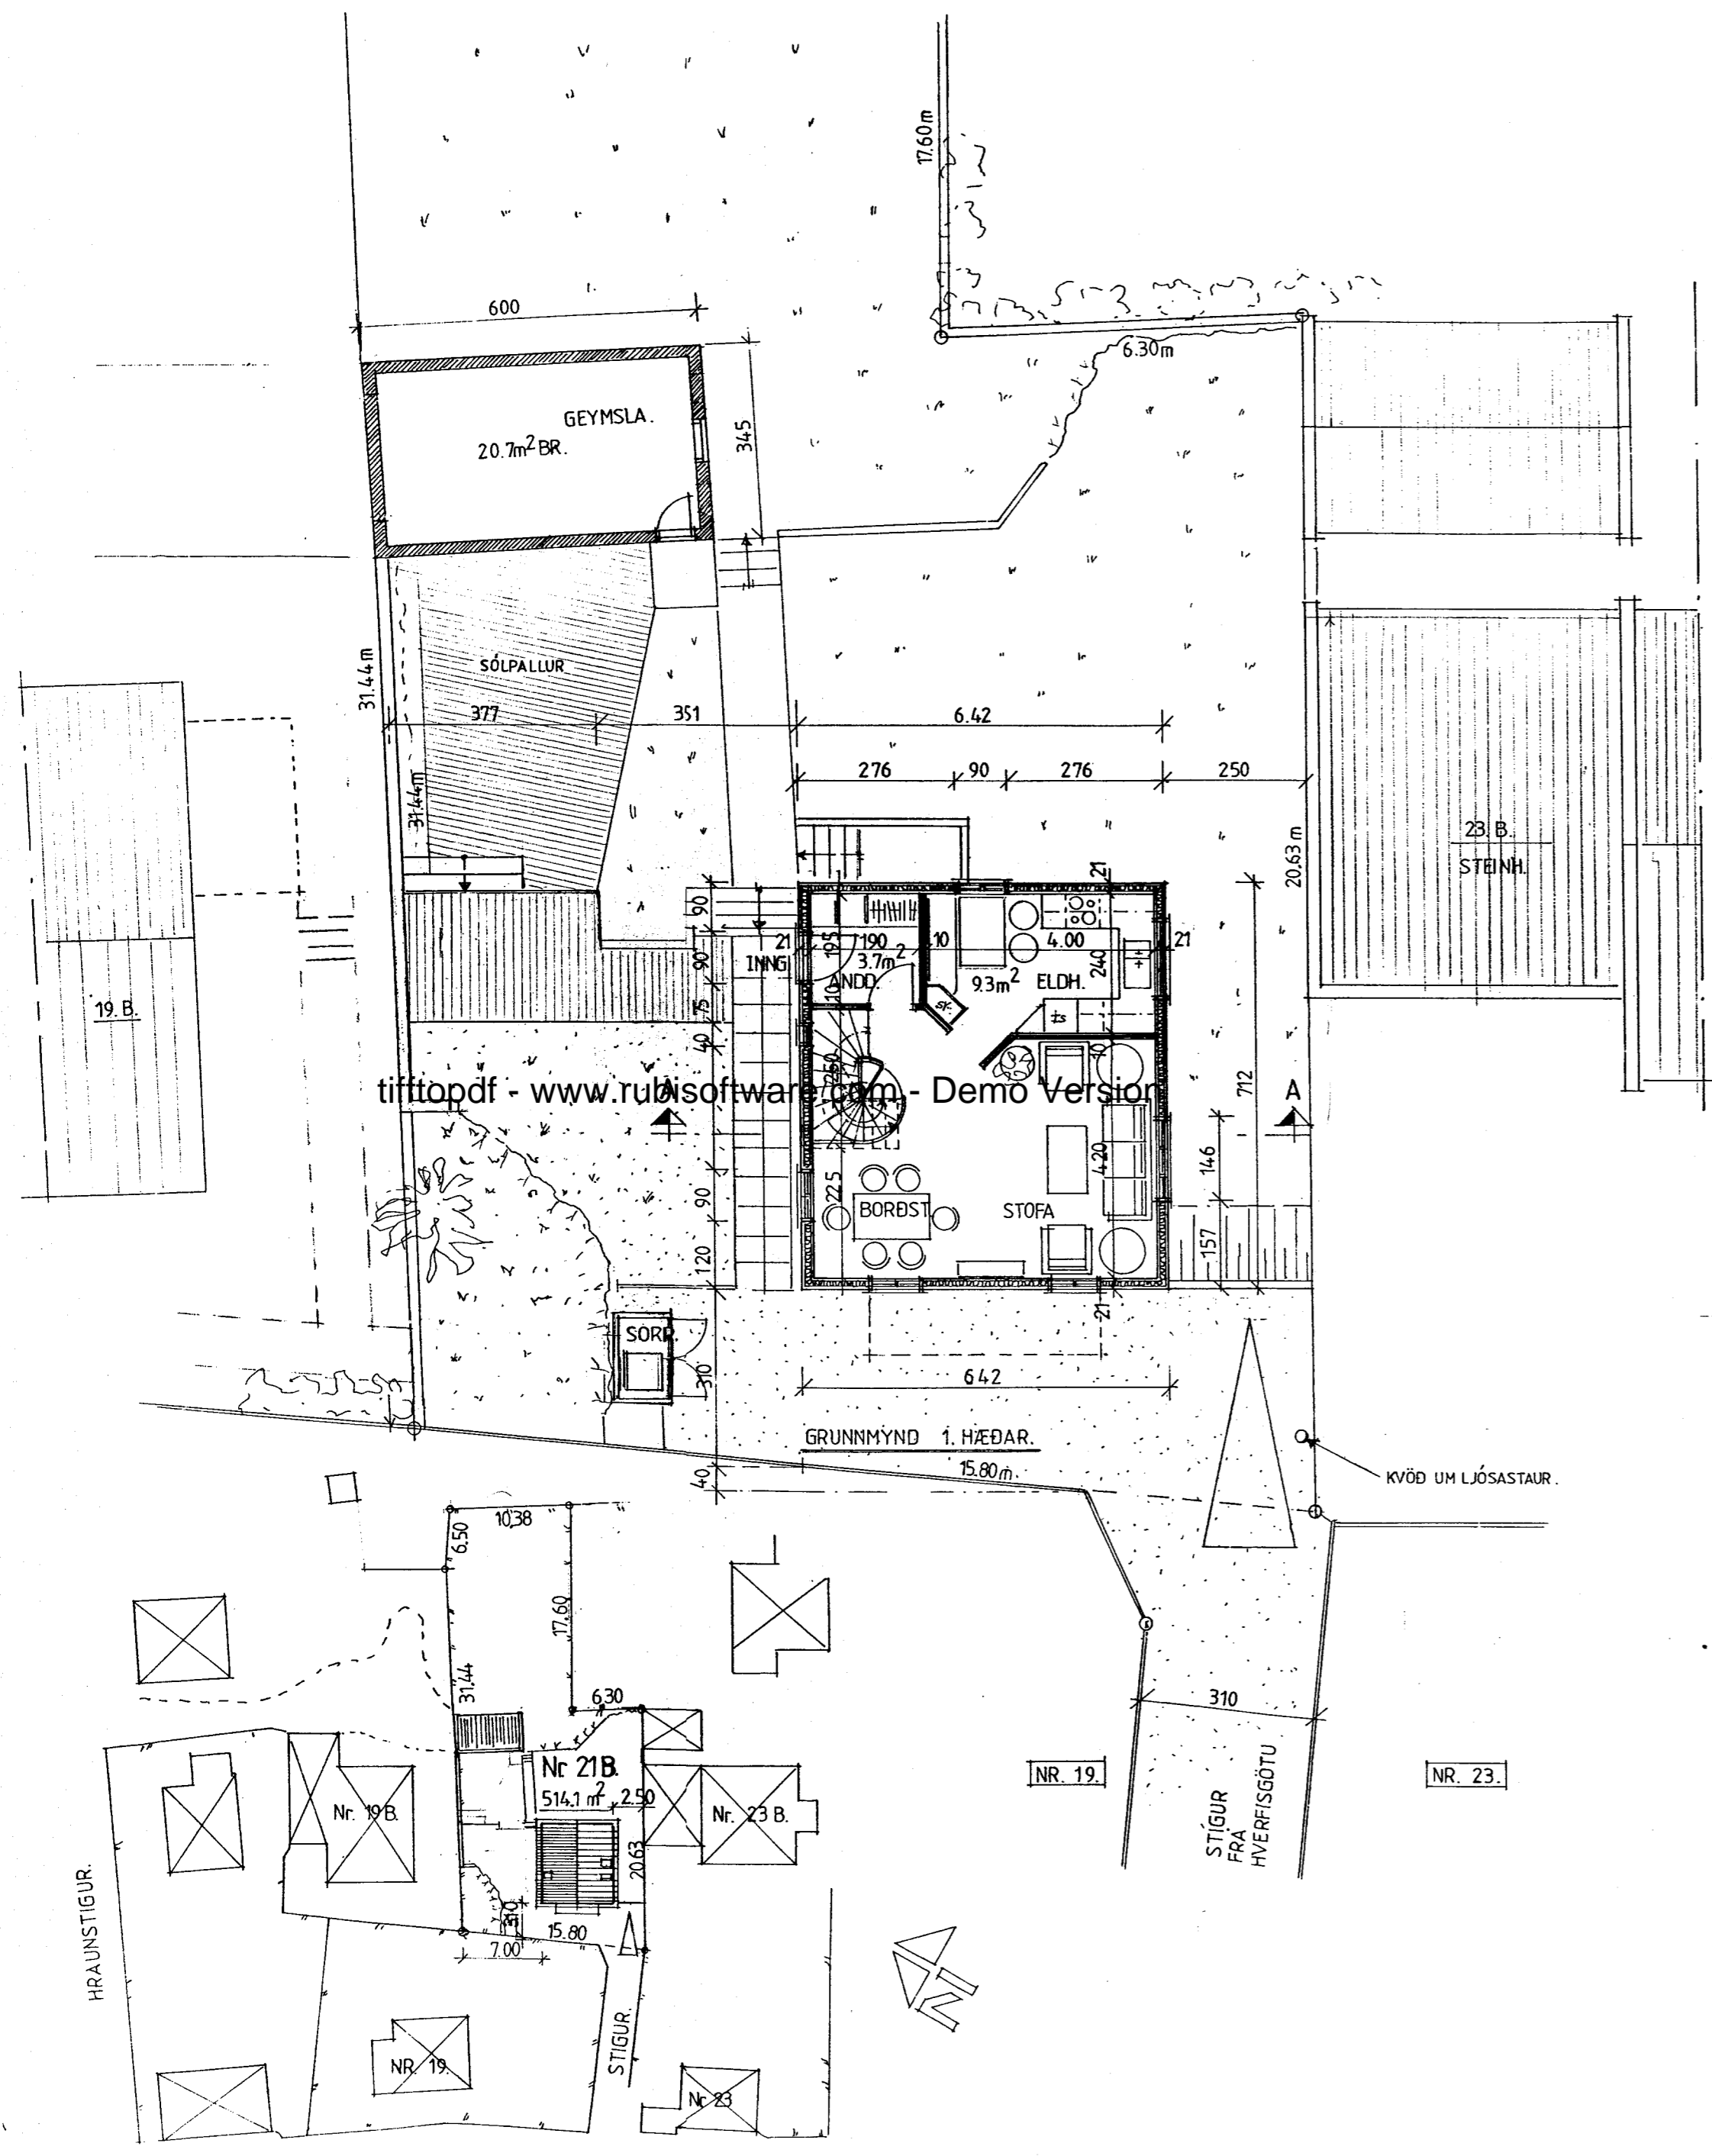

SNEIÐING A-A.

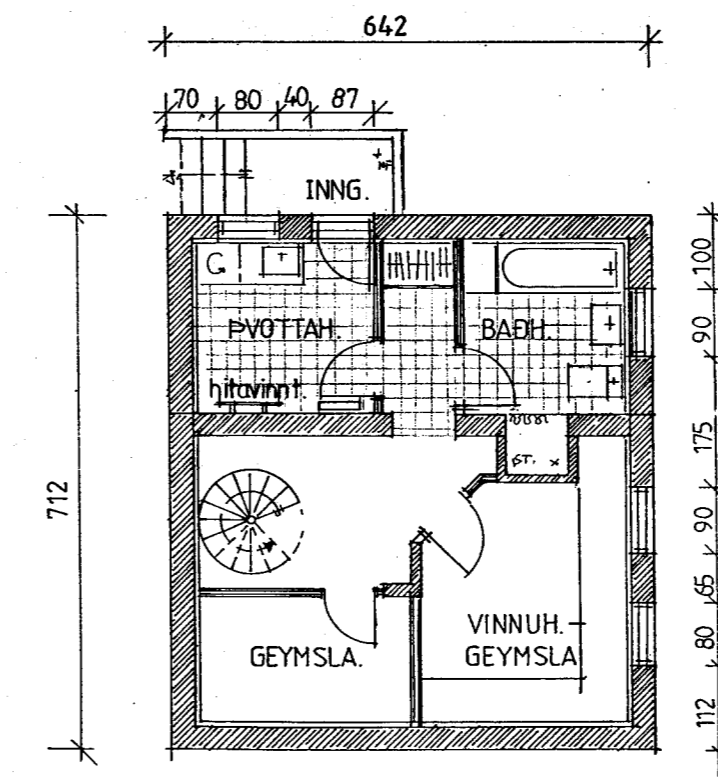

KJALLARI

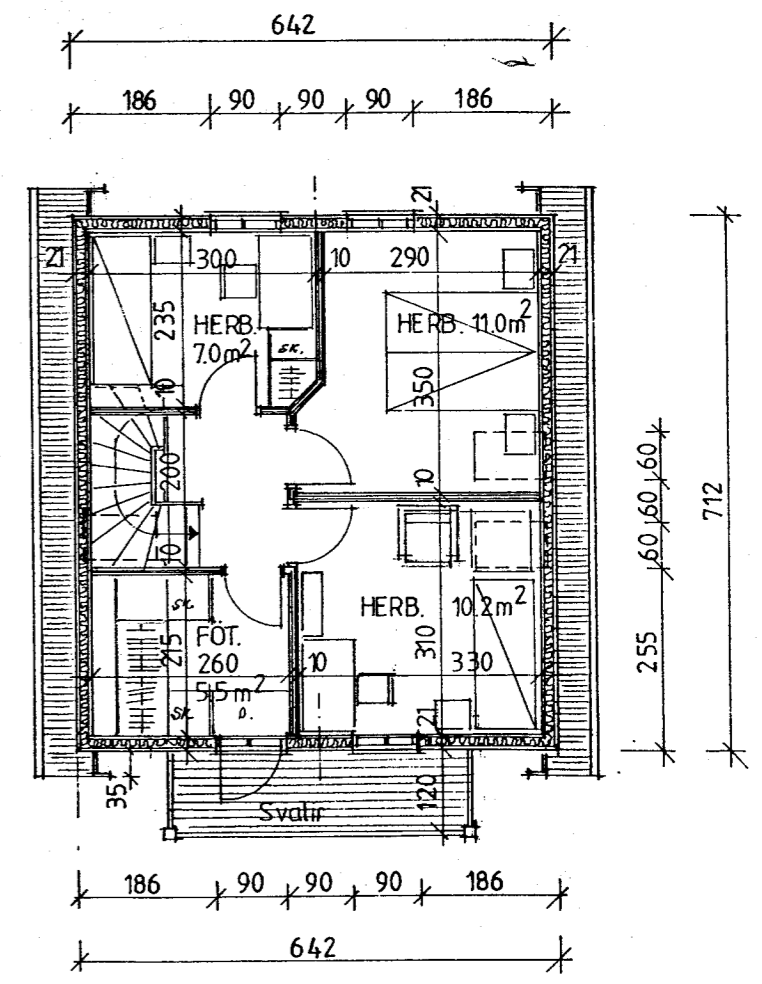

RISHÆÐ

tiftopdf - www.rubissoftware.com - Demo Version



TEIKNISTOFA
DALSHRAUNI 13
220 HAFNARFIRÐI

Verkefni. HVERFISGATA 21 B.
GRUNNMYNDR, SNEIÐING OG AFSTM.

Verk nr. 0402
Dags. 15.01.2004
Teikn. HEGGI

Mælikv. 1:100 og 1:500
Teikn. nr. T1.01.

Helgi K. Pálsson Innanhússarkitekt F.H.
Sími 555 22 35

HVERFISGATA. AFSTÖBUMYND MKV. 1:500
SAMKV. LÓDABLAÐI DAGS. 22.08.2002