



**TENGIMYND HITAVEITU, EINFALT KERFI.**

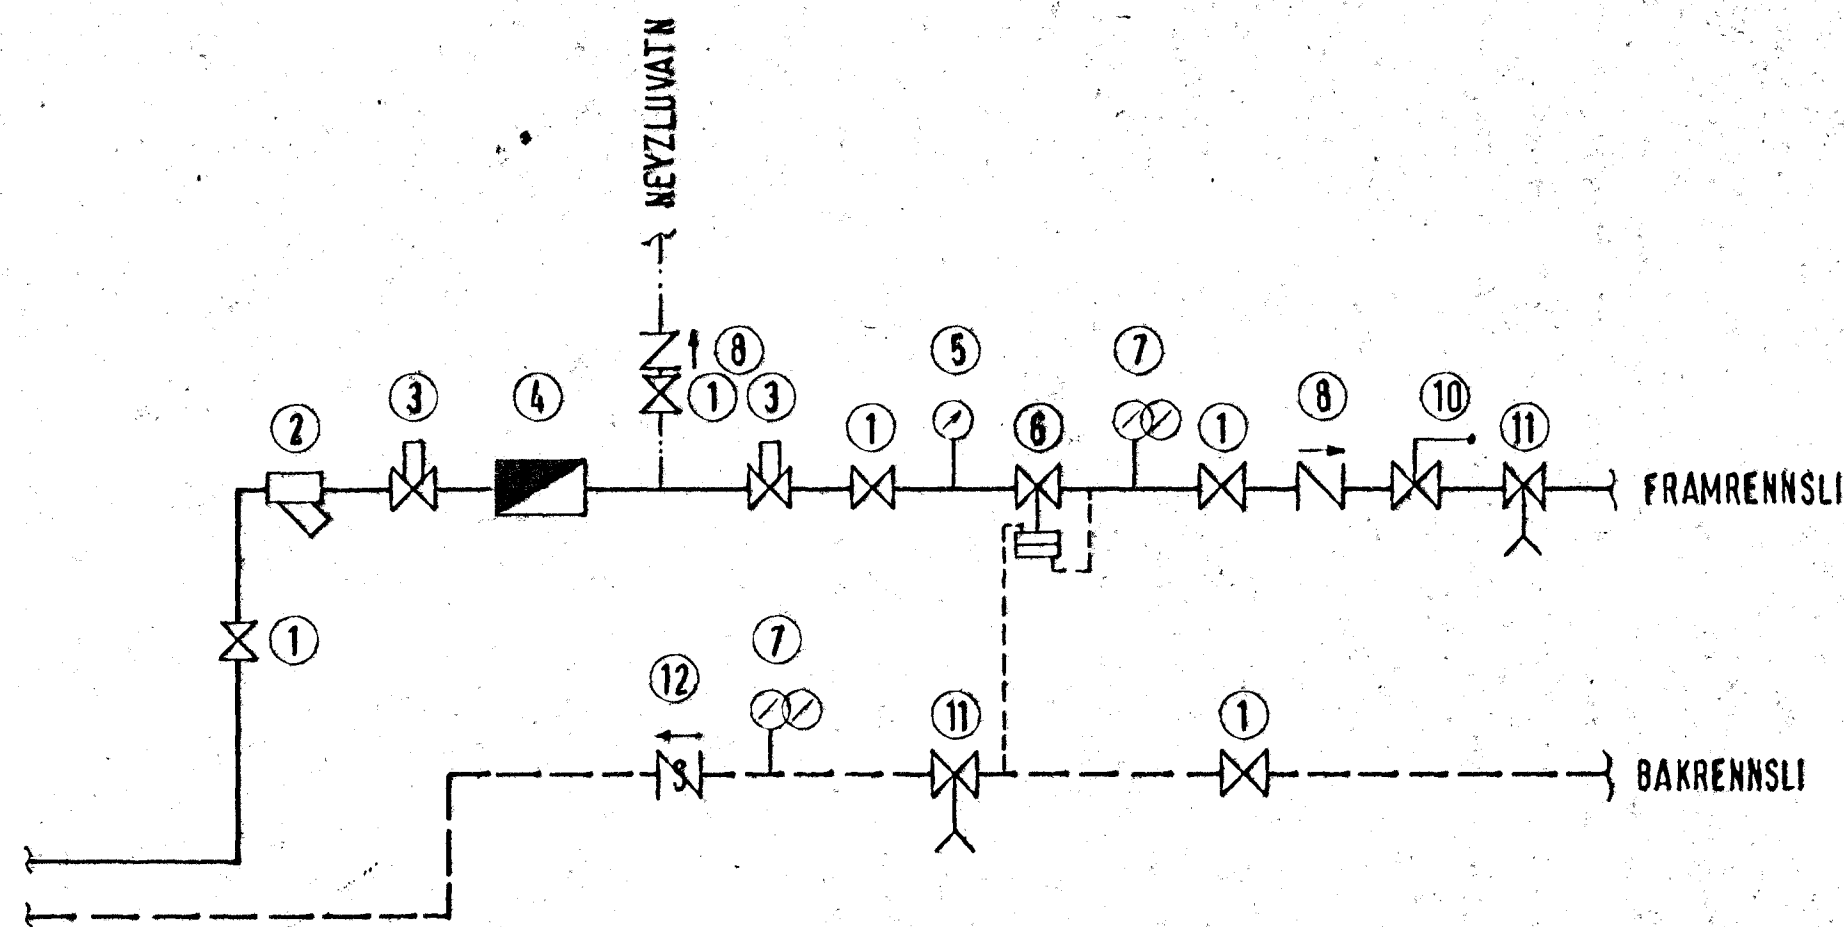

**TENGIMYND HITAVEITU, TVÖFALT KERFI.**

- ① RENNILOKI
- ② SÍA
- ③ HEMILL
- ④ VATNSMÆLIR
- ⑤ ÞRÝSTIMÆLIR
- ⑥ ÞRÝSTIJAFNARI
- ⑦ HITA OG ÞRÝSTIMÆLIR
- ⑧ EINSTREYMILOKI
- ⑨ SLAUFULOKI (EF AOSTÆÐUR LEYFA MÁ NOTA RÖRSLAUFU.)
- ⑩ ÖRYGGISLOKI
- ⑪ TÆMING
- ⑫ EINSTREYMILOKI ÓÞÉTTUR.

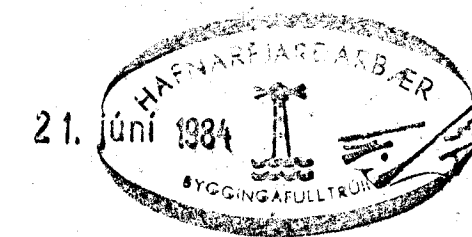

**HÚSNÆDISSTOFNUN RÍKISINS**  
LAUGAVEGI 77, REYKJAVÍK  
SÍMI 28500

VERK NR. **S.30.001** TEIKN. NR. **3.900**

TENING HITAVEITU.

HANNAÐ	G.J.G.	STADFERT
REIKNAD	G.J.G.	YFIRFARIÐ
TEIKNAD	S.H.	
KVARDI	1:10	

*Reynir Benediktsson*