




27-23/2

GEYMSLU. SKÜR. ELÍASAR. HALLDÖRSSONAR. Á HUERFISGÖTU. 36.

Skjalnúmer: 8-6-1953
Sigi Þorjónsson



Mál 1:100

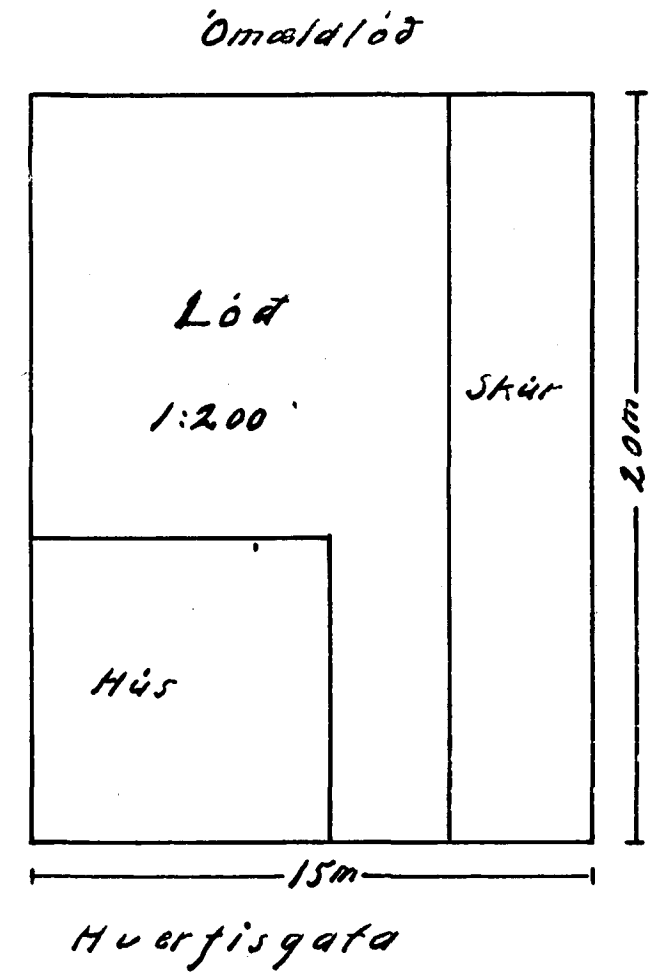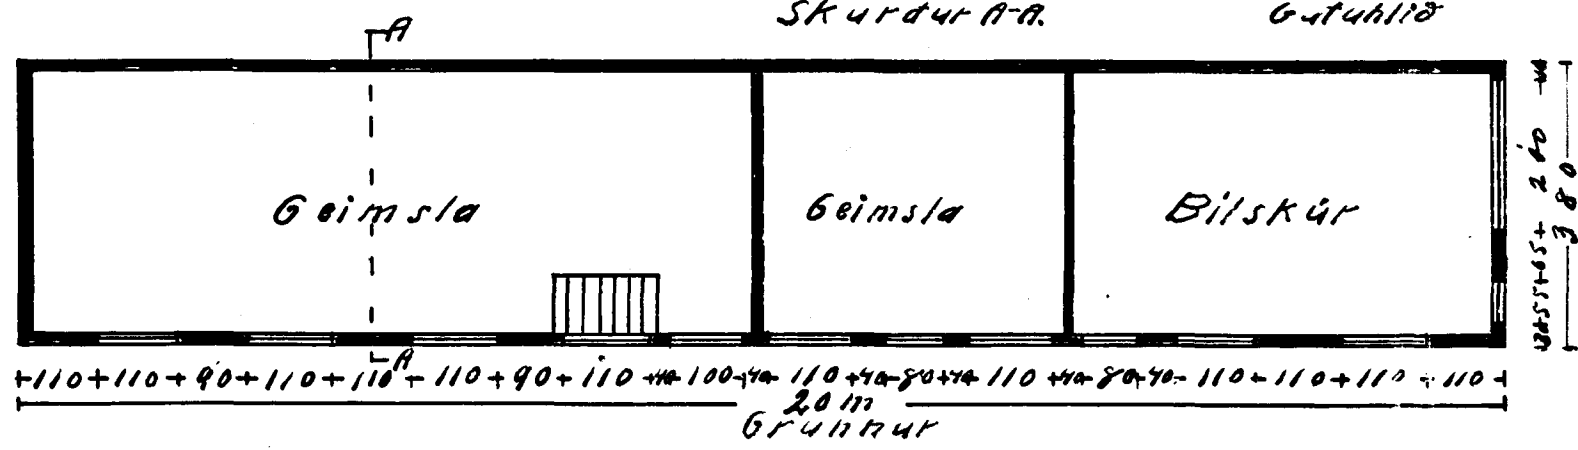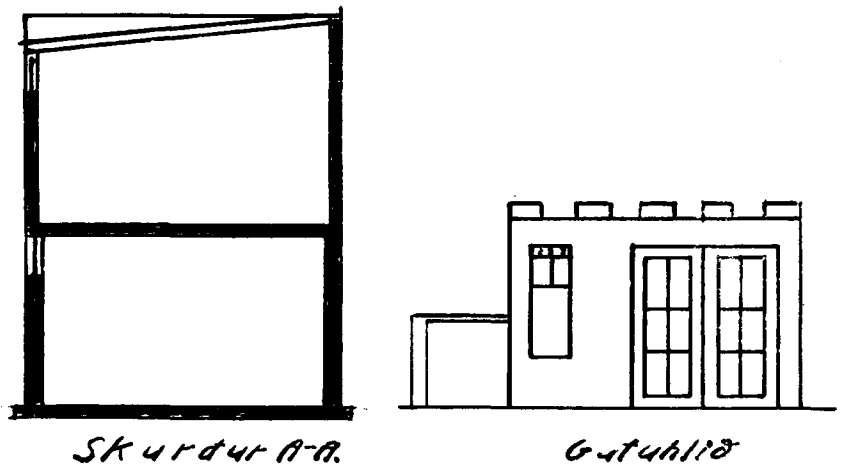

Gagstígur

Elías Kjærnisfó