


HVERFISGATA 39.

BÓKADAR STÆRÐIR	108.2 M ²	322.0 M ³
VIÐBYGGING	24.0 M ²	62.4 M ³
SAMT.	132.2 M ²	384.4 M ³

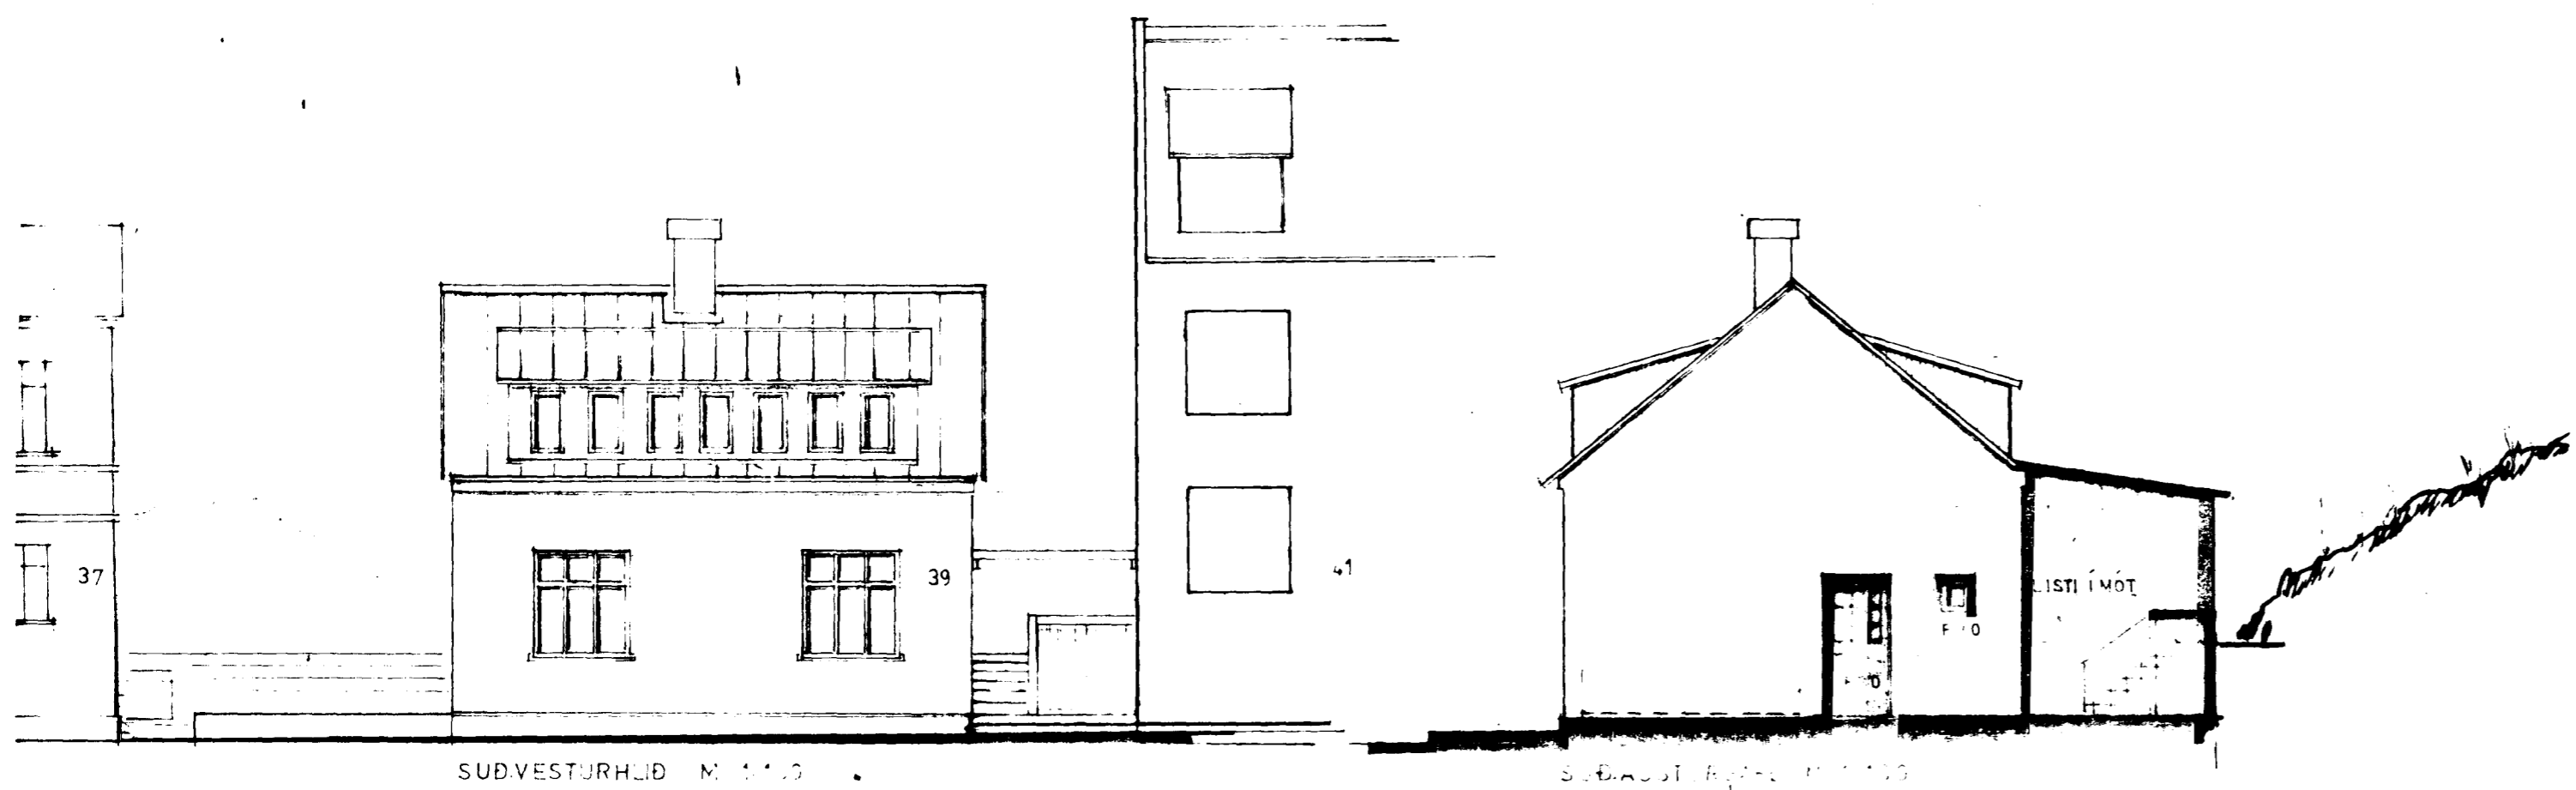


SUB-VESTURHLID M. 1:100


SUB-AUSTURHLID M. 1:100

NORD-AUSTURHLID M. 1:100


tifftopdf - www.rubissoftware.com - Demo Version

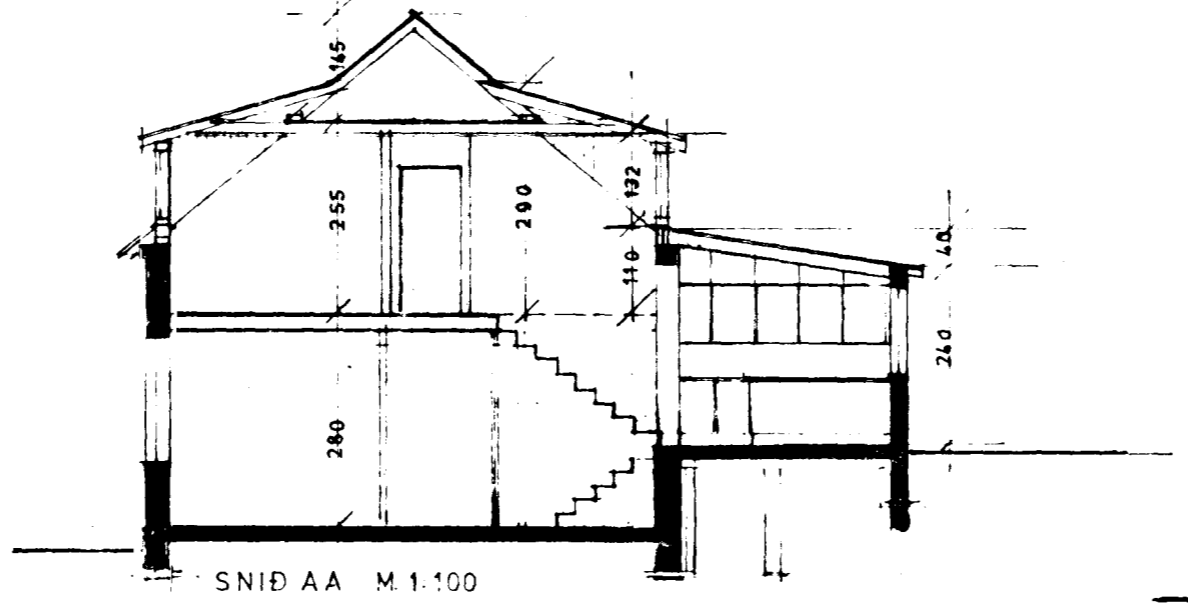


SNID AA M. 1:100

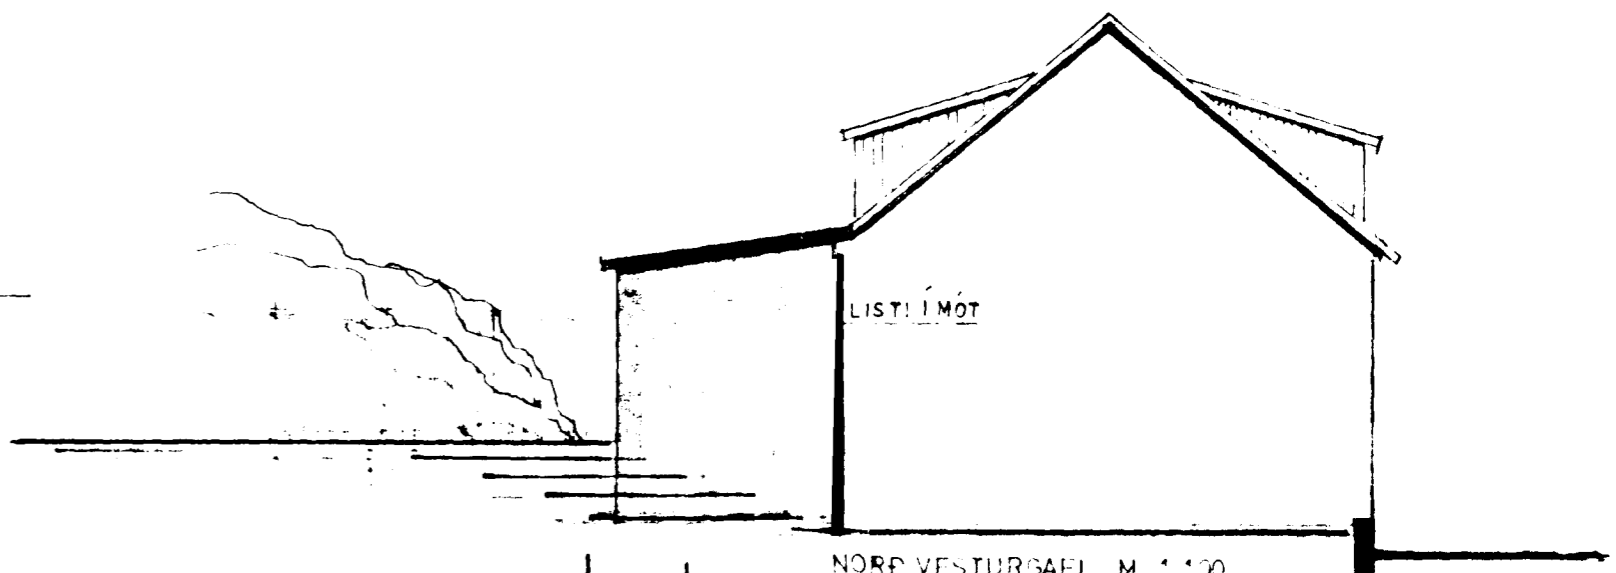


NORD-VESTURSAFL M. 1:100

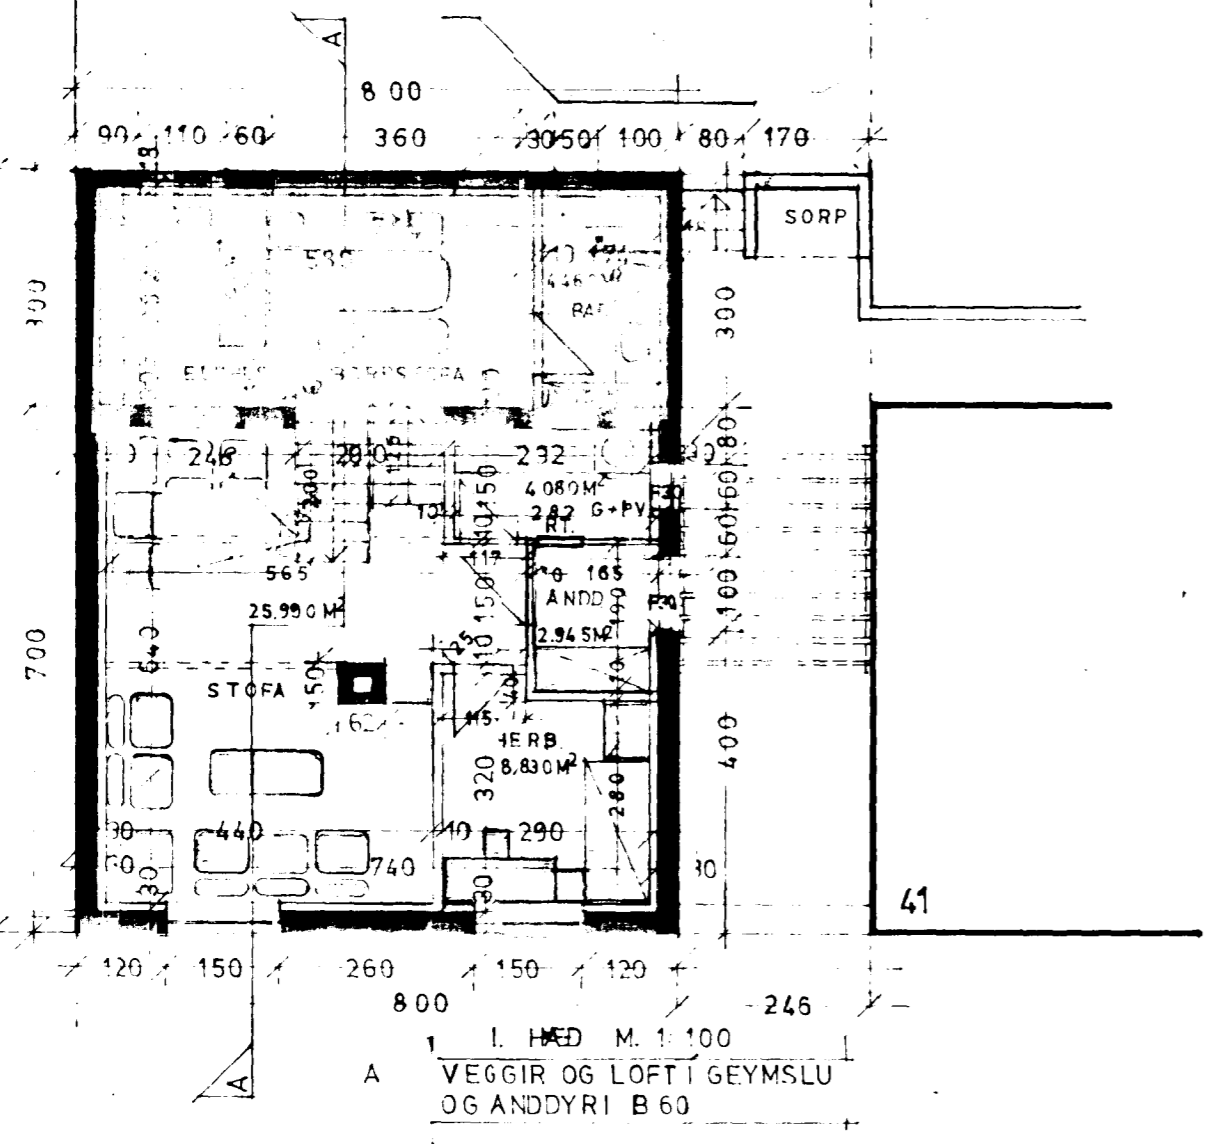

I. HÆÐ M. 1:100
A VEGGIR OG LÖFT Í GEYMSLU
OG ANDDYRI B 60

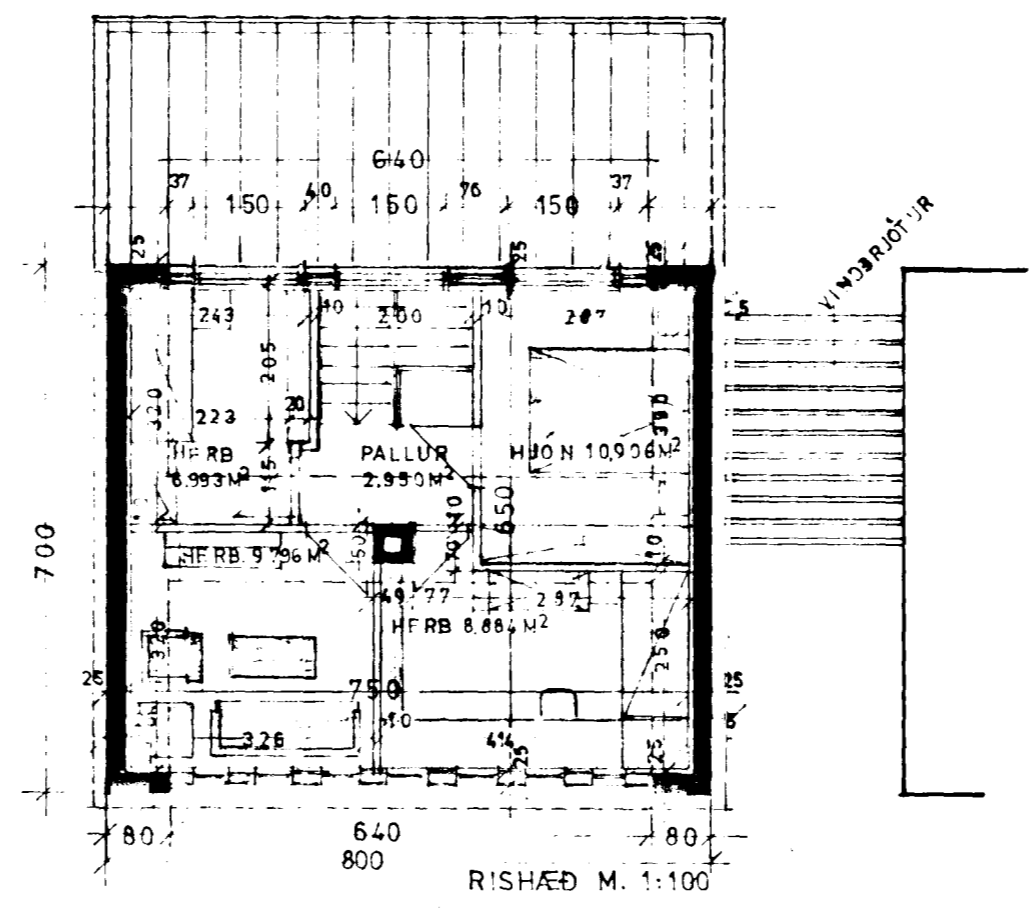

RISHÆÐ M. 1:100

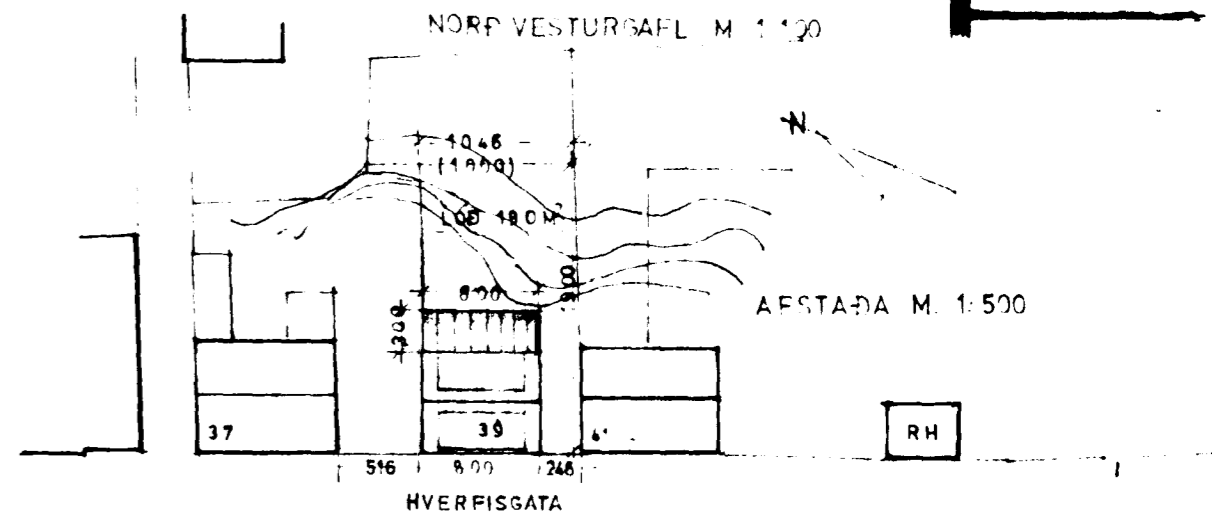

HVERFISGATA

EFNI Í VIÐBYGGINGU:
JÄRN BENT, STEINSTEYPA,
TIMUR, BARUJÄRN A ÞAK,
EINANGRUN OG GLER

HAFNARFIRÐI 13. JÚLÍ 1997