
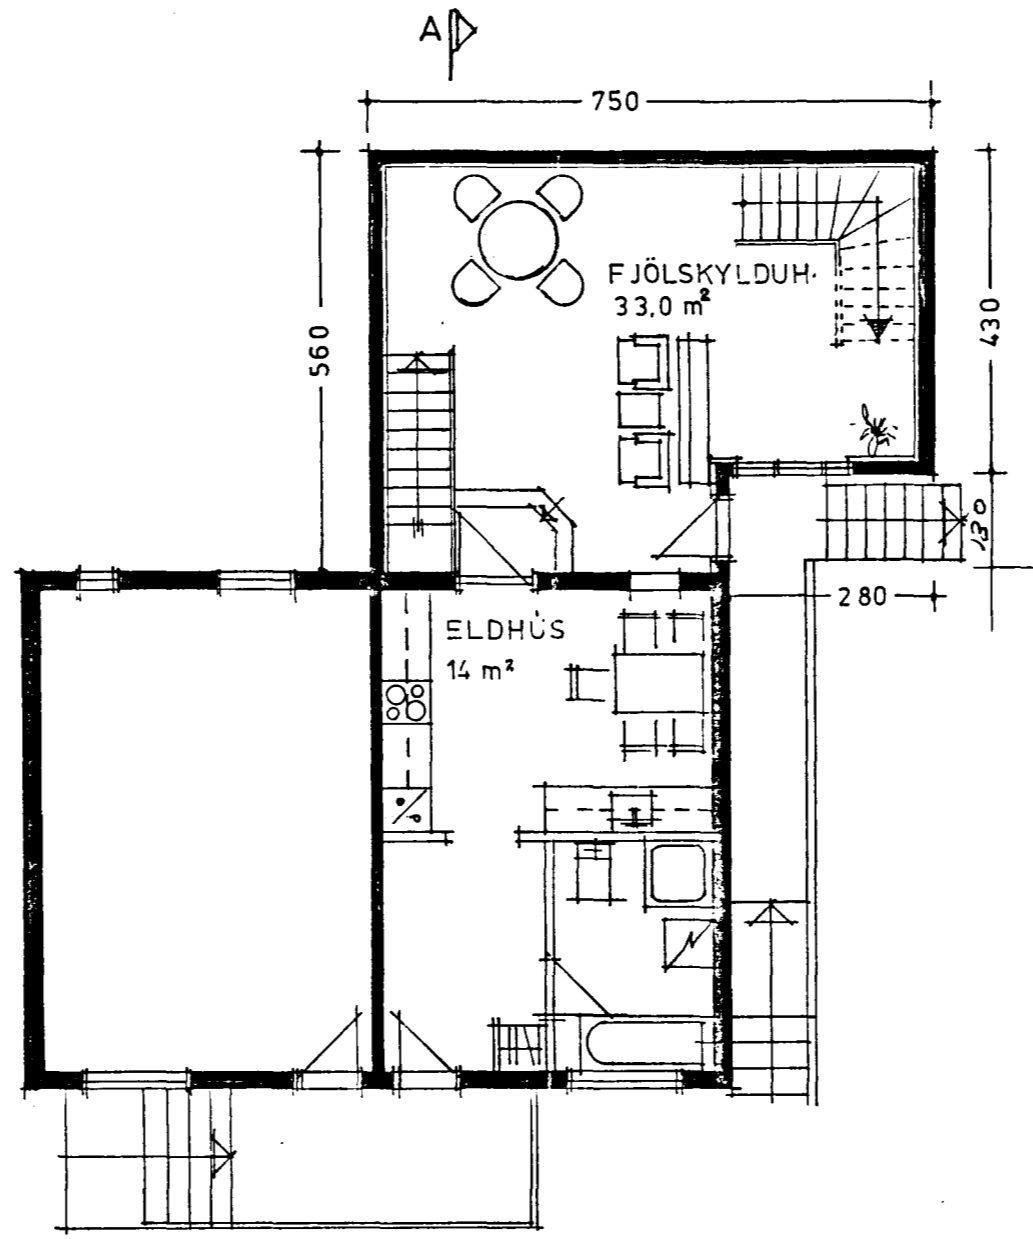


2.H. Samþykkt á fundi bygginga-
nefndar þ. 9. 13. 1989 A.H. SAMR
19/5'88




BYGGINGAFULLTRÚINN
HAFNARFIRÐI

ÁSKILIÐ: HÚSLEIÐANDI NR 41
ARITI FRAMH. TEIKN.

Pjetur Gunnarsson.
1507442379

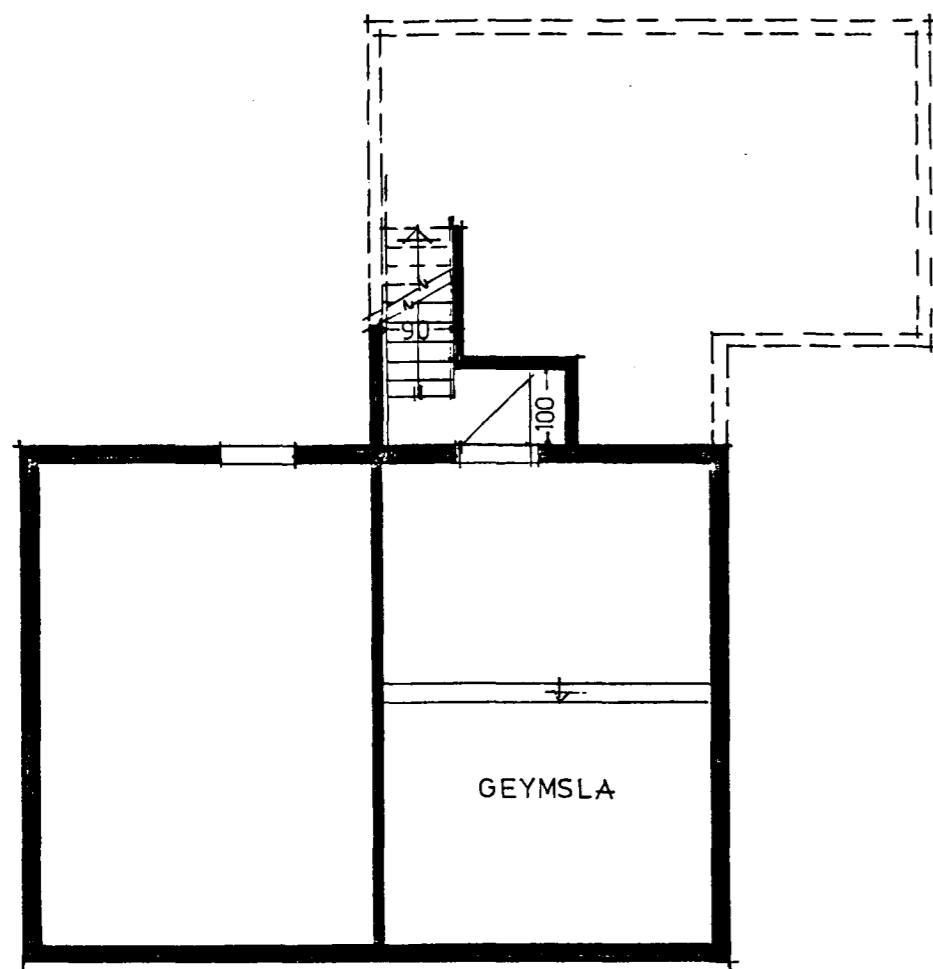

STÆKKUN Á ÍBÚÐ		
BRÚTTO 1.H.	M ² 38.4	M ³ 113
STOFA 2.H.	38.4	109
KVÍSTUR 2.S.	5.4	20.0
SAMTALS	41.8	146.0
	82.2	243.0

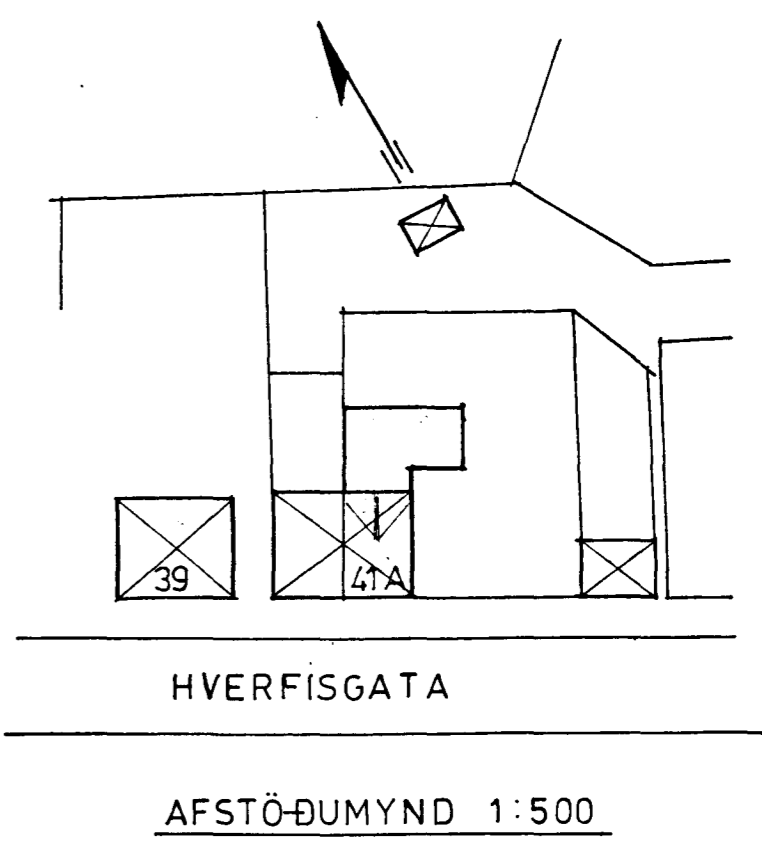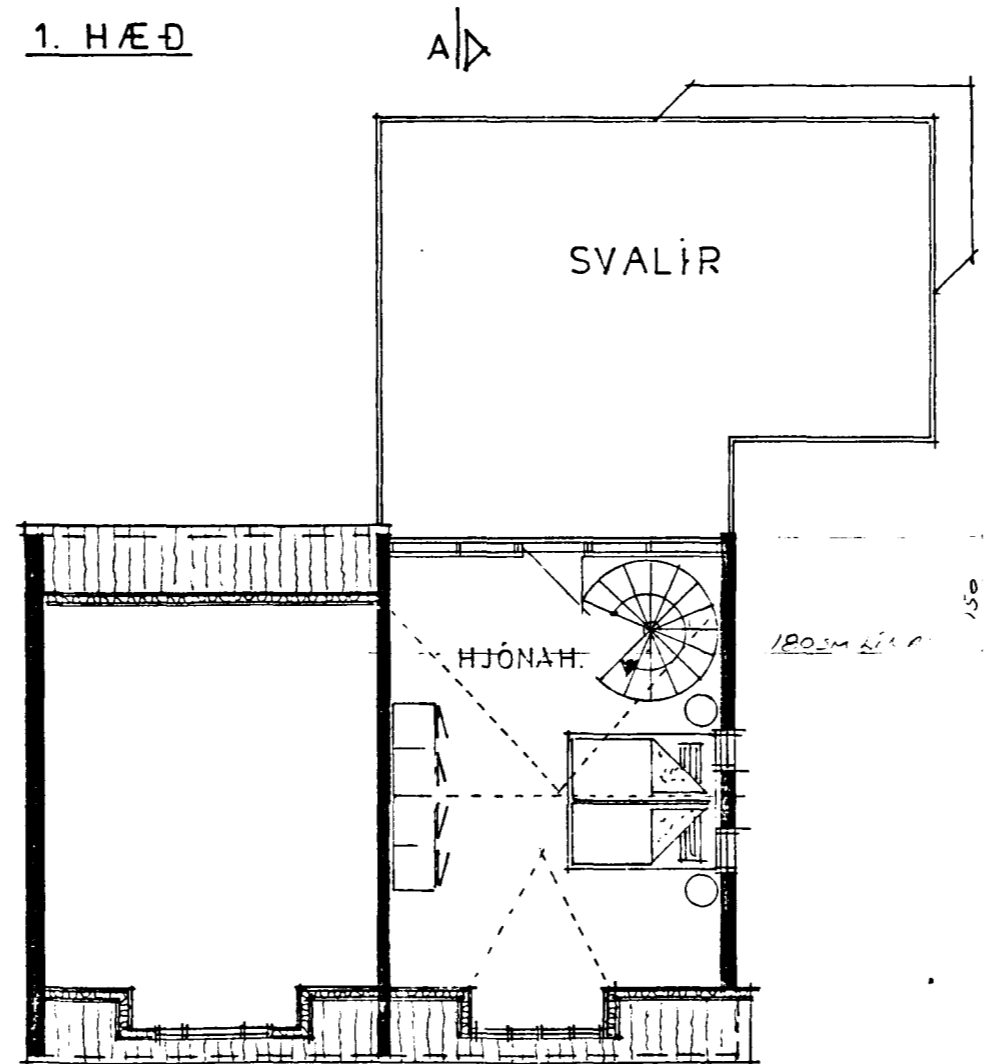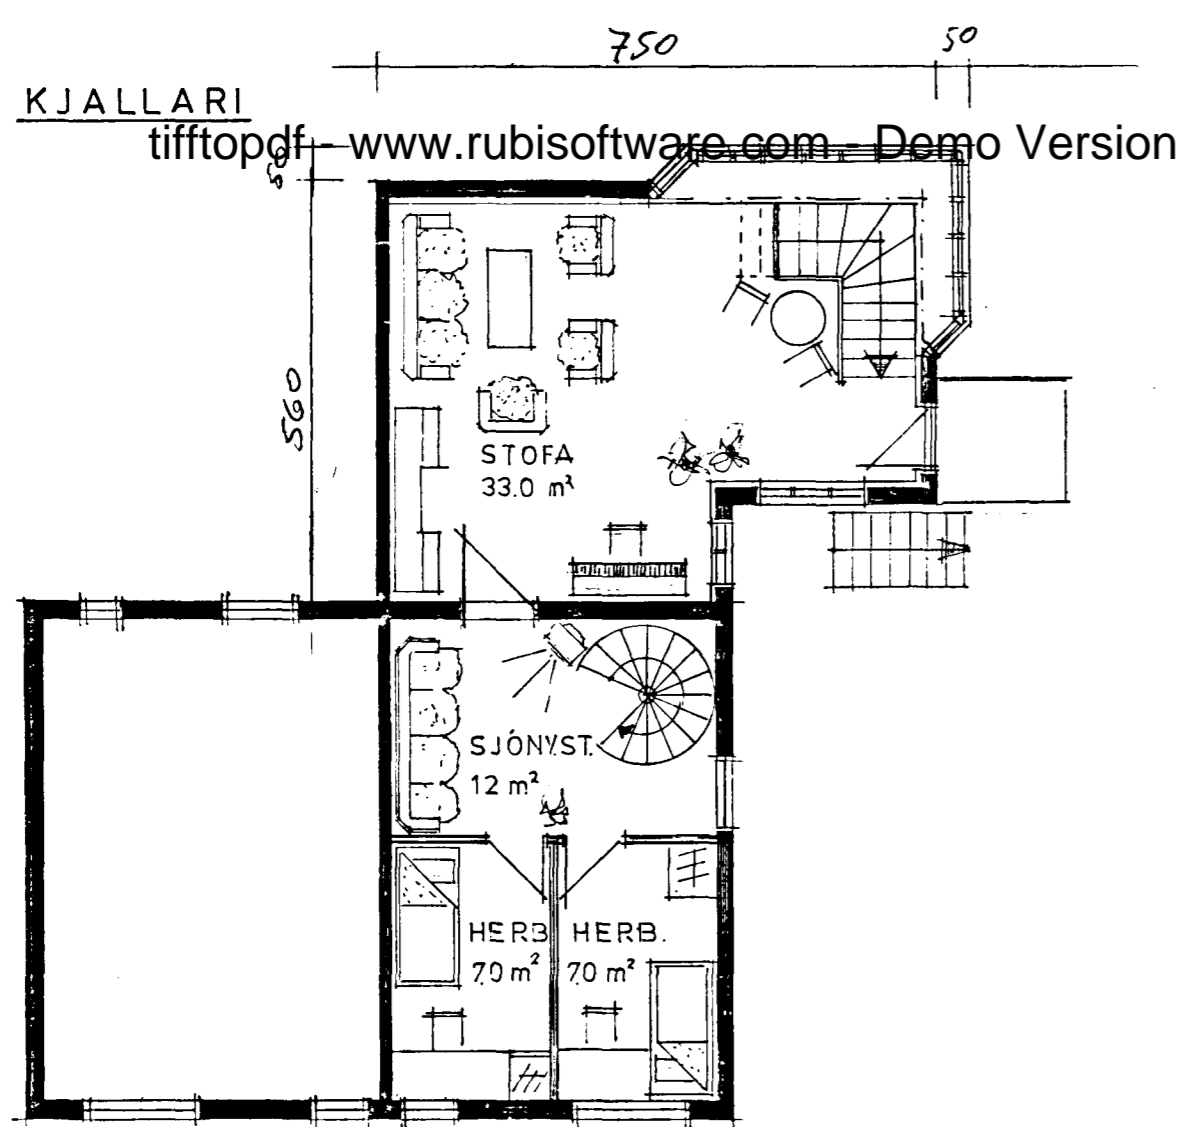

ARKITEKTASTOFAN VIÐ AUSTURVÖLL

POSTHÚSSTRÆTI 17,
101 REYKJAVÍK
BJARNI MARTEINSSON
ARKITEKT FAÍ SÍMI 225 65
JÓN BJÖRNSSON
ARKITEKT FAÍ SÍMI 1 41 40
KJARTAN JÓNSSON
INNANH.ARK. FHI SÍMI 286 60

VERKEFNI
HVERFISGATA 41 A, HAFNARFIRÐI

VERK
GRUNNMYNDIR, AFSTÖÐUMYND A1

TEIKN. NR.

DAGS. 19.1.'88
BR. 06 12 '88

KVARDI 1:100, 1:500
17.1.'89

TEIKN. ERS/KJP

Bjarni Marteinsson