



RUMMYND

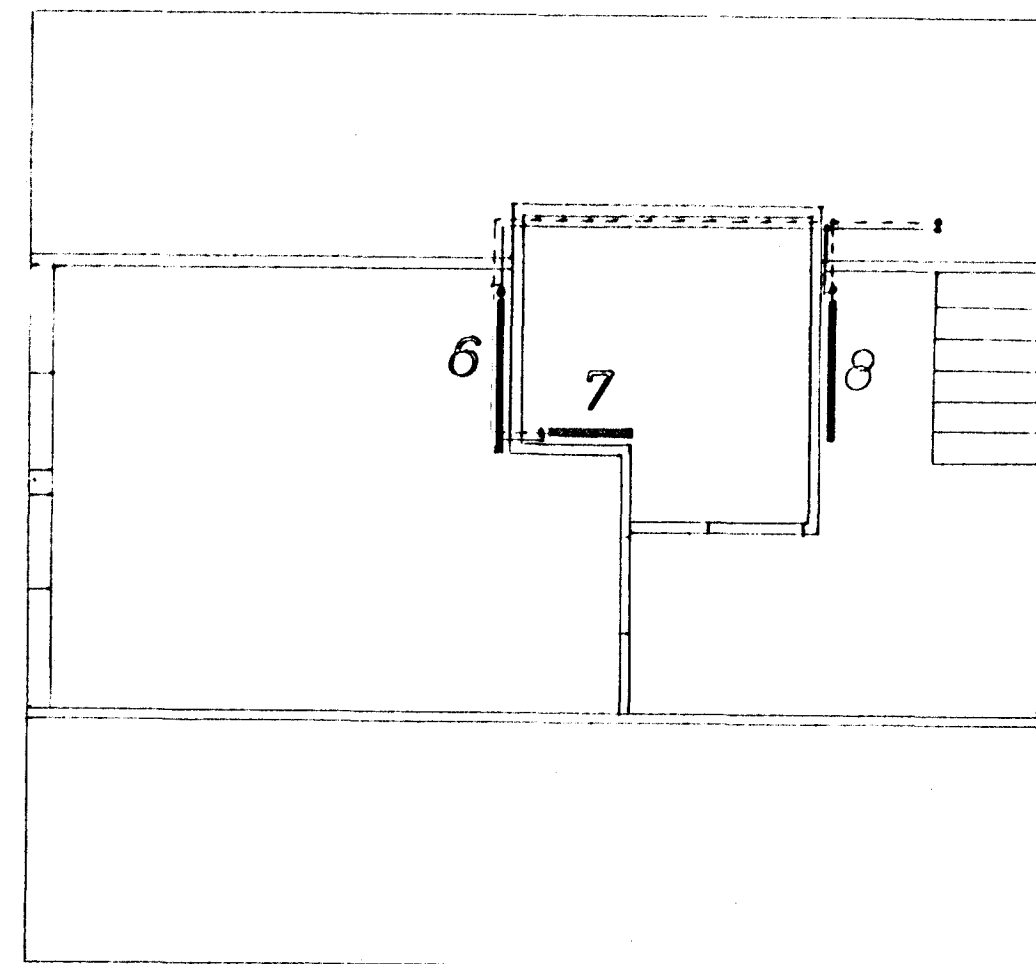


RIS

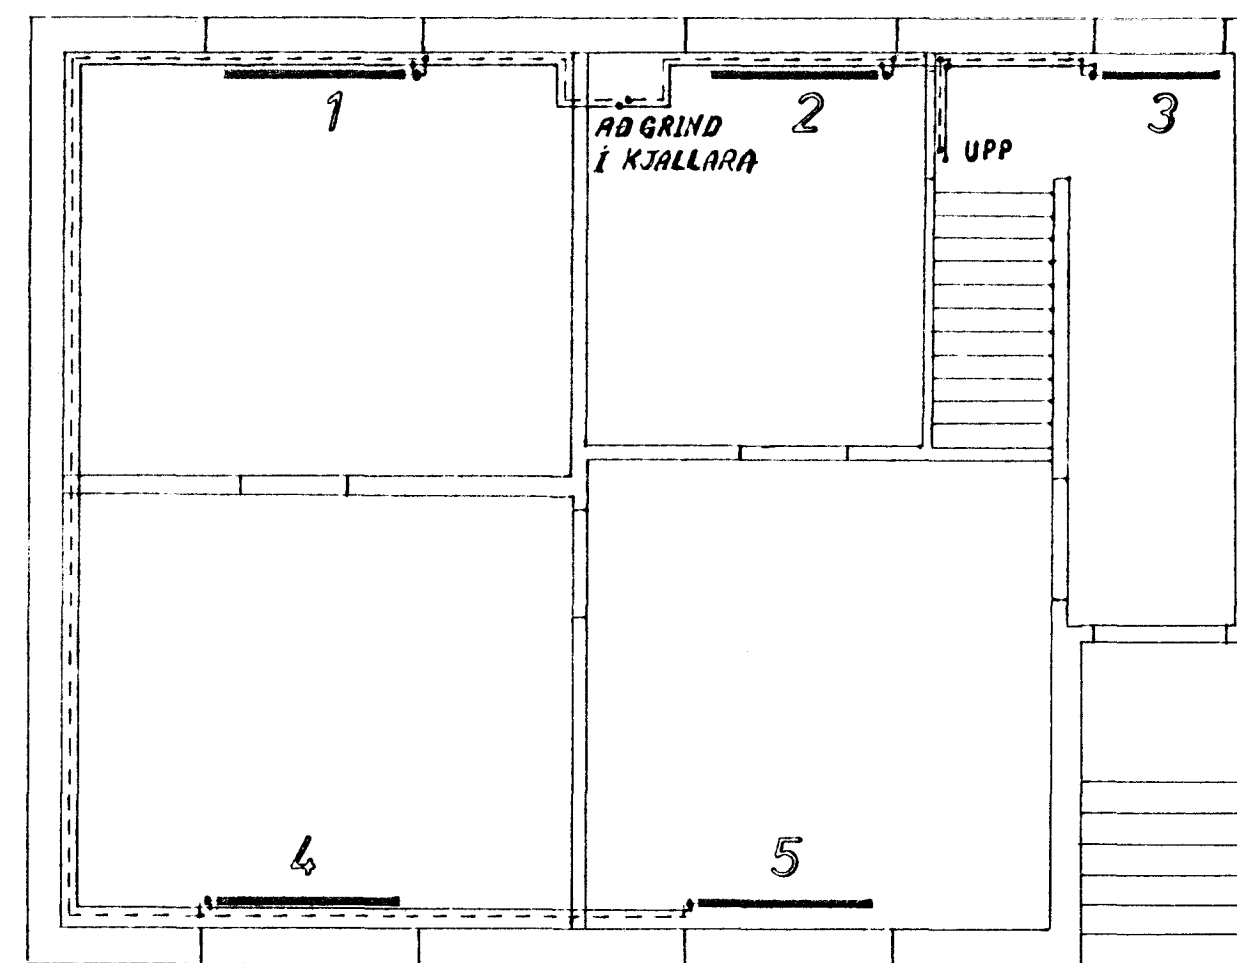

HÆÐ

OFNA SKRÁ

n.r.	lengd	hæd	kgkal
1	1200	49/2	
2	1200	49	
3	800	56/2	
4	1200	49/2	
5	1200	49	
6	1000	56/2	
7	63/2	500	
8	900	63/2	

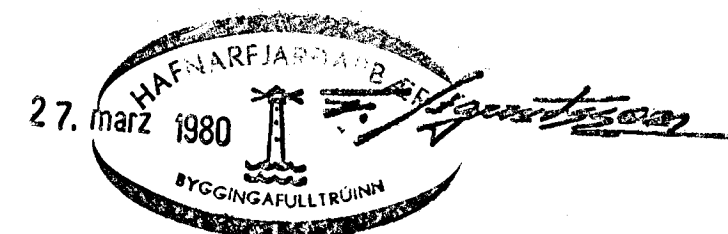

BERENT SVEINBJÖRNSSON  
SÍMI 53475

HVERFISGATA 52  
HAFNARFIRÐI.  
HÆÐ OG RIS.  
HITALAGNIR.

TEIKN NR 80-03.  
M.K.V. 1:50  
DAGS 24-3-'80

TEIKN B.