



JARÐHÆÐ GRUNNMYND

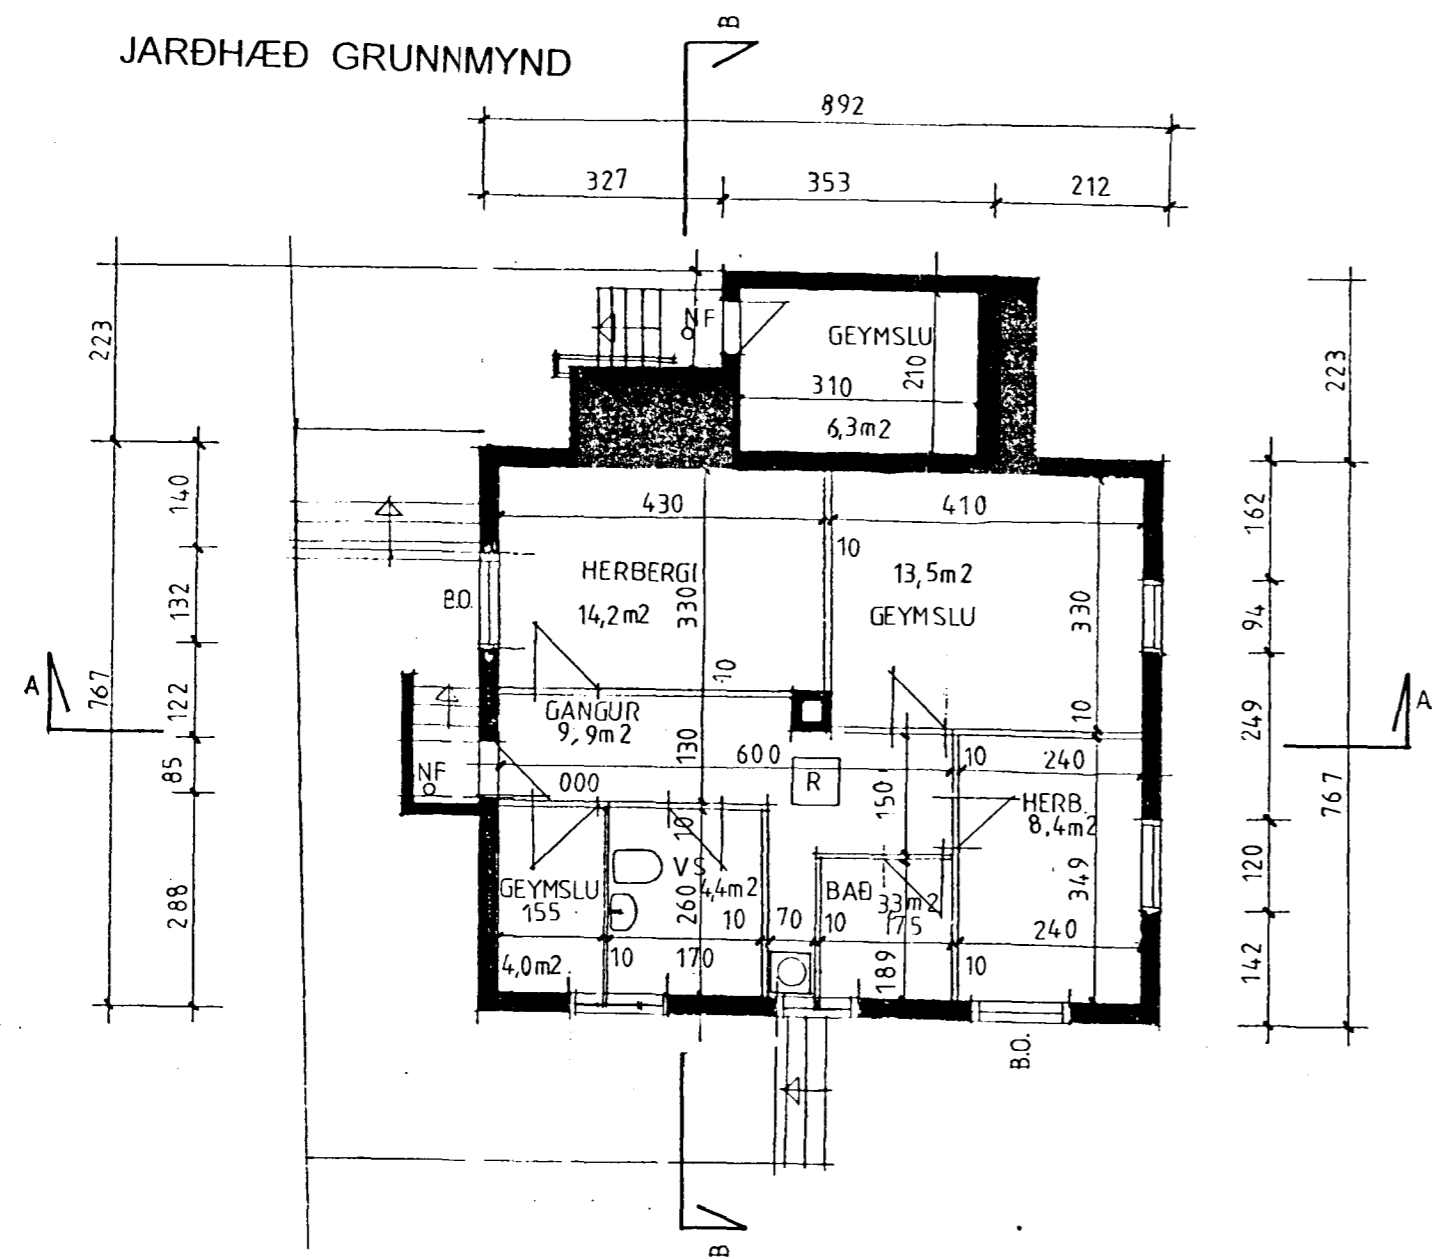


RÍSHÆÐ GRUNNMYND

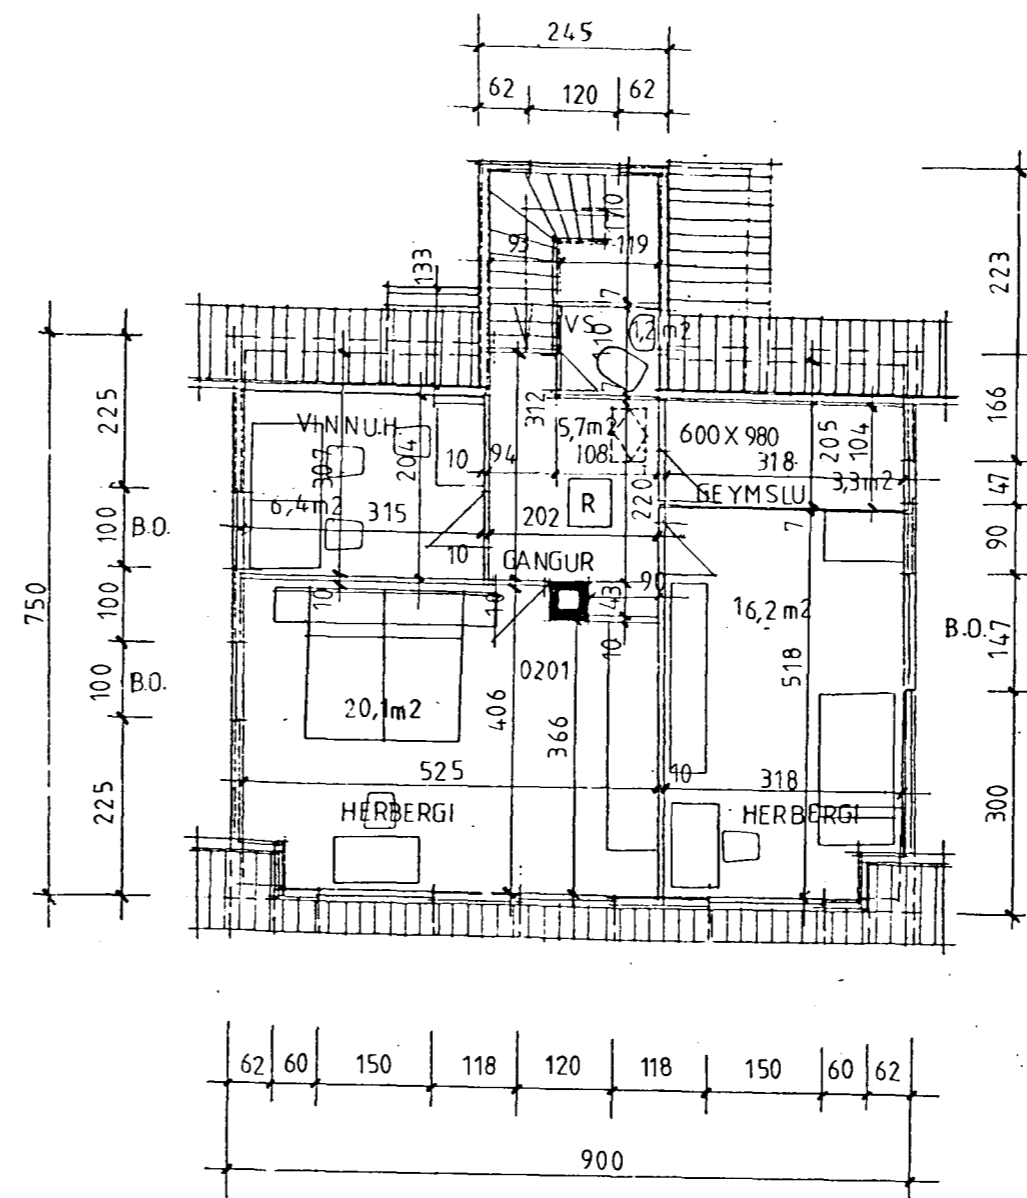


tifftopdf - www.rubisoftware.com - Demo Version

SNEIDING A - A

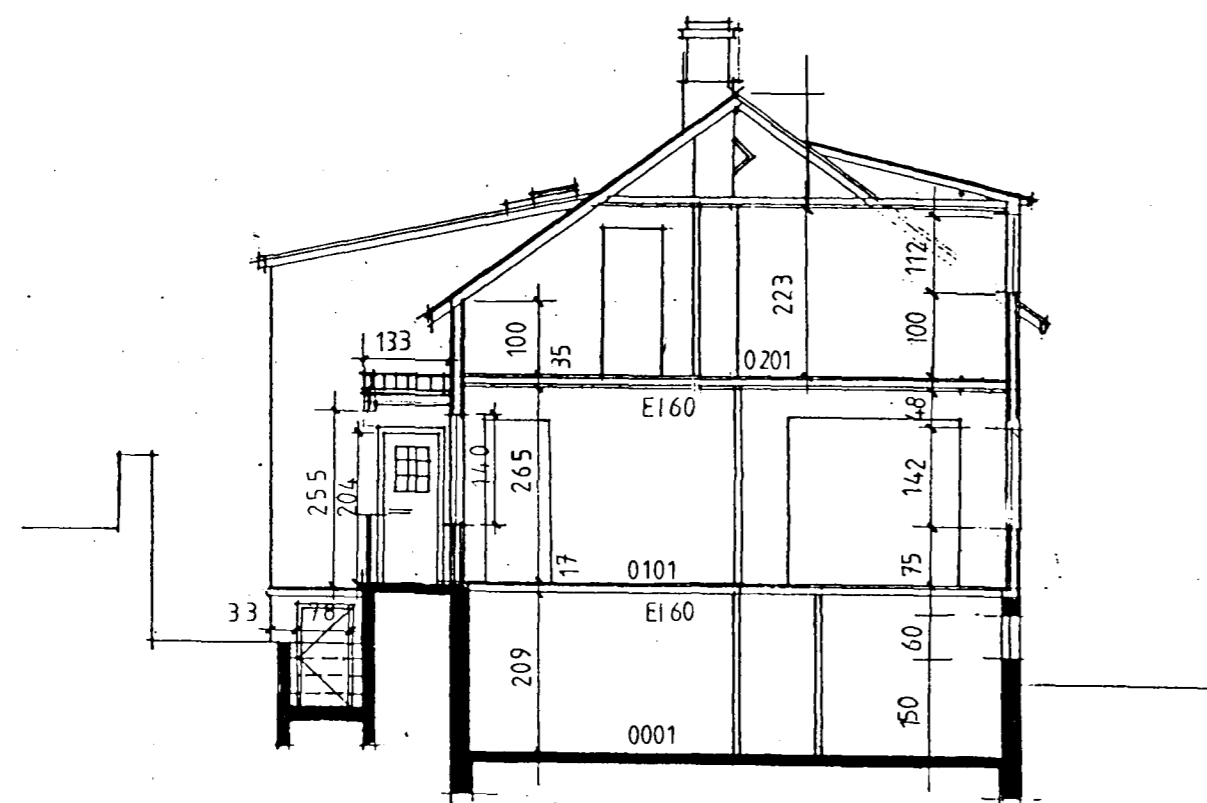

SNEIDING B - B

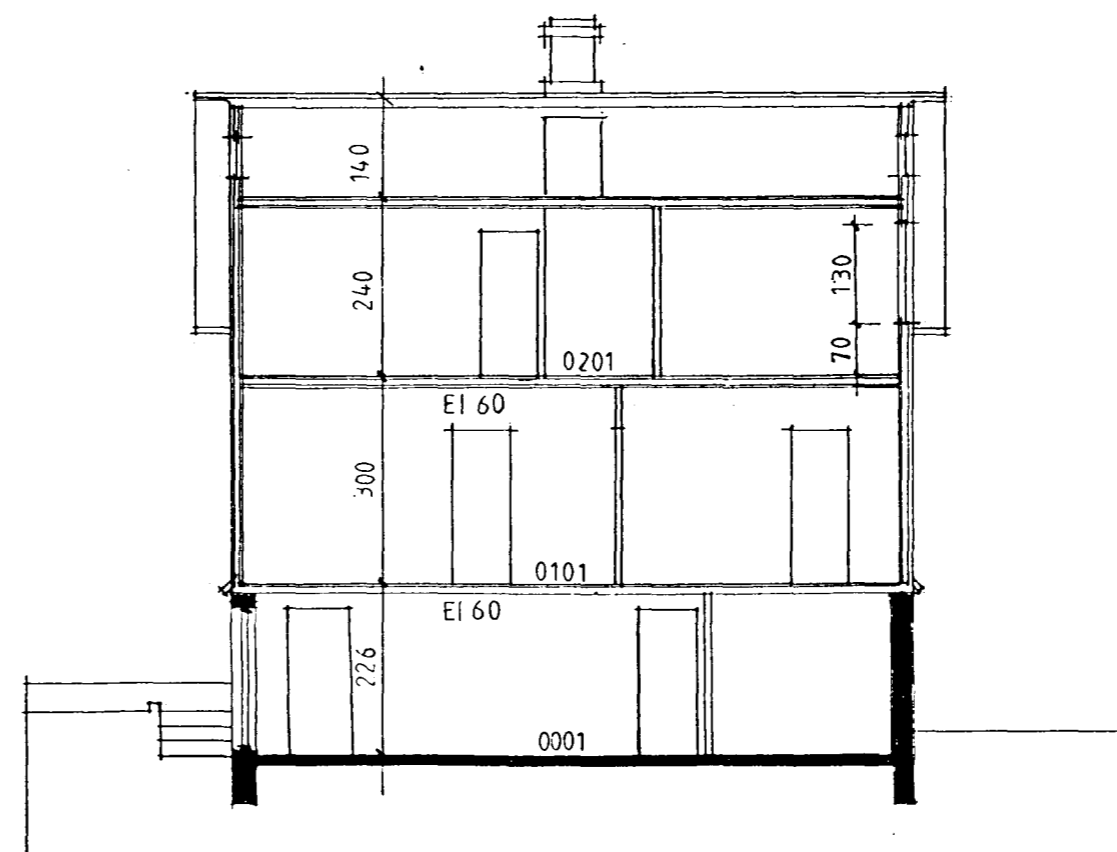

Samþykkt þann:
29 MARS 1999
Byggingatulltrúinn: Háinnafiroi
Erlendur Hjalmarsson

BREYTT:	DAGS:	LÝSING:



09.03.99 *Háinnafiroi*