


87,14

85,85

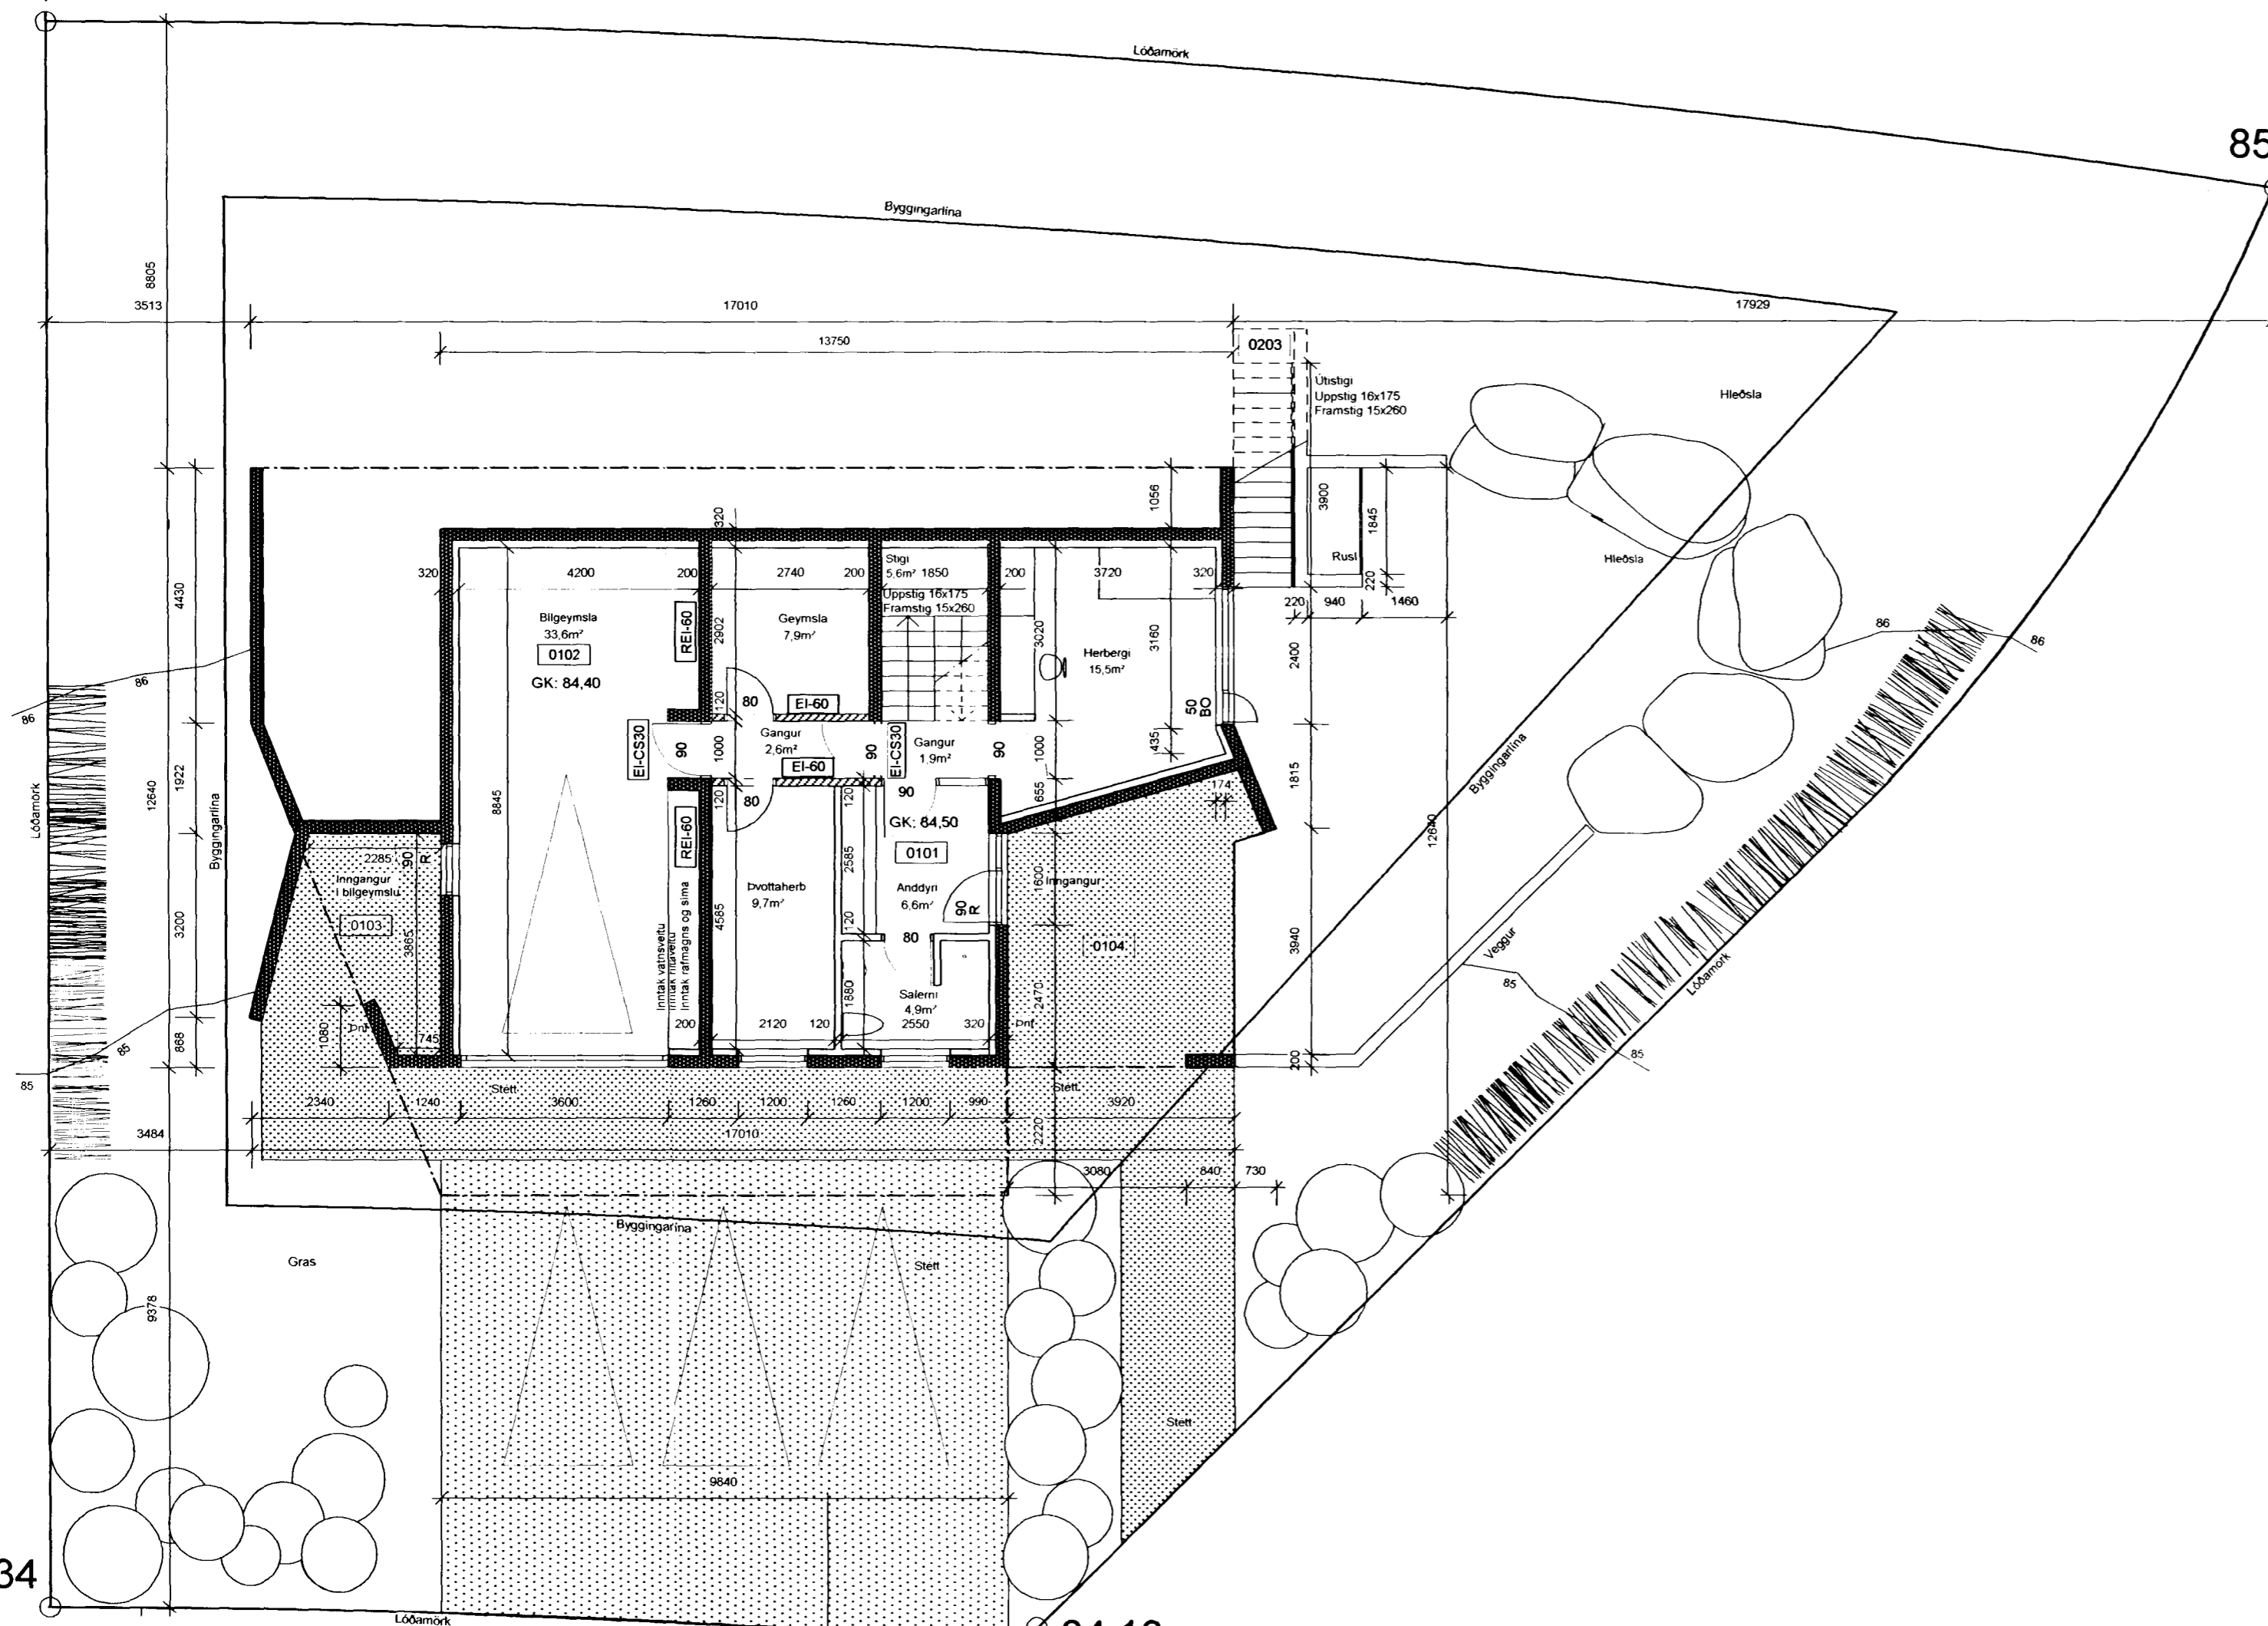

verk: **ÞRASTARÁS 19, HAFNARFIRÐI**  
 verkkaupi: **HAUKUR HERMANSSON**  
 umsjón:  
 teikning: **GRUNNMYND 1.HÆÐ**  
 mkv: **1:100**  
 dags.: **27. SEPTEMBER 2001**


**YRKI sf** **Arkitektar**

**Hverfisgötu 76  
 101 Reykjavík  
 sími 5526629  
 fax 5526649  
 netfang  
 yrki@islandia.is**

Ásdís H Ágústsdóttir Arkitekt FAÍ  
*Ásdís H. Ágústsdóttir*  
 Sólvieg Berg Björnsdóttir Arkitekt FAÍ  
*Sólvieg Berg*

verk nr. **34** teikn. nr. **A10** breyting

GRUNNMYND 1.HÆÐ

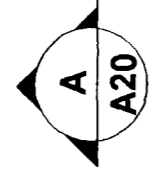

84,13  
 84,10

84,34