


KJP.

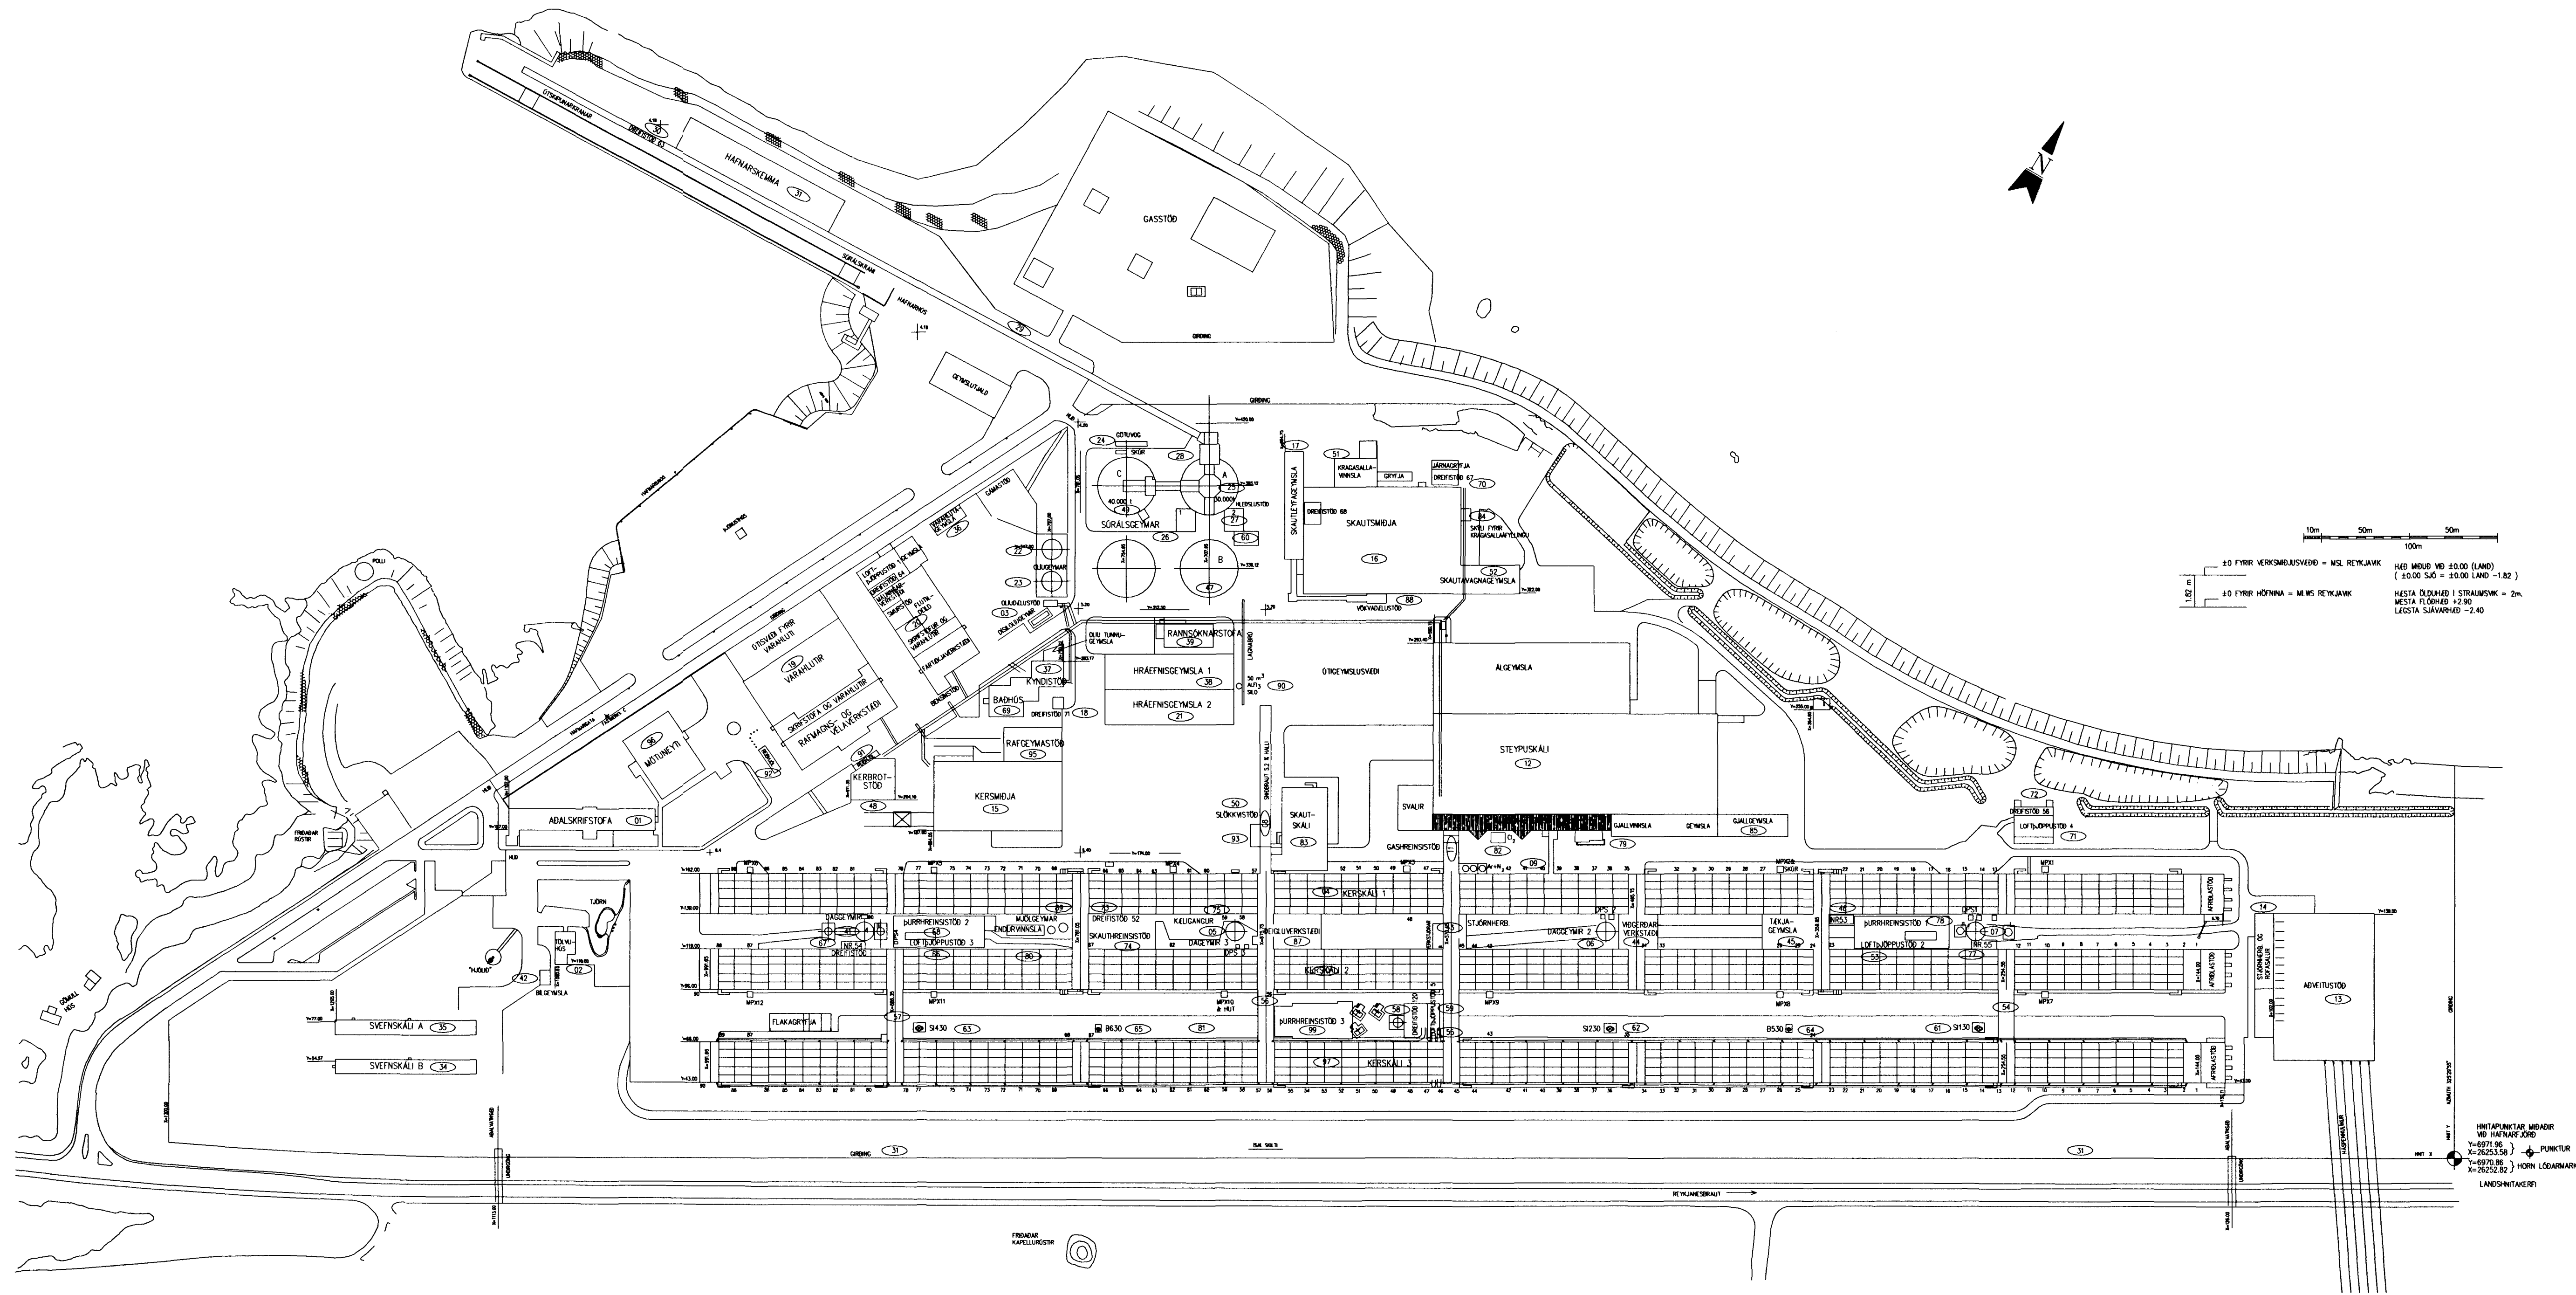

10m 50m 100m  
 10 FYRIR VEKISAMRÁÐSVEIÐ = MS. REYKJAVK  
 10 FYRIR HÖNNUN = MS. REYKJAVK  
 HÉI MUND VÍÐ 10.00 (LAND)  
 (+ 10.00 SÁÓ = 10.00 LAND -1.82)  
 HÉI MUND VÍÐ 10.00 (STRÁMUSVÍK)  
 HÉI MUND VÍÐ 10.00 (STRÁMUSVÍK)  
 HÉI MUND VÍÐ 10.00 (STRÁMUSVÍK)  
 HÉI MUND VÍÐ 10.00 (STRÁMUSVÍK)

HITAPUNKTAR MÍÐAÐUR  
 VÍÐ HAFNARFIRÐI  
 HÍTAPUNKTAR  
 Y=6971.86  
 X=26252.82  
 HÖNN (GÖTUMARKA)  
 X=26252.82

Skýringar:  
 Explanations:

**ARK ÍS ehf**  
 arkitektar ráðgjafar  
 Adalsteinn Snorrason arkitekt fól 161161-2769  
 Egill Guðmundsson arkitekt fól 270152-6869  
 Gísli Gíslason arkitekt fól 160657-4809  
 Klappartíg 16 101 Reykjavík  
 sími 511 2060  
 fax 511 2066  
 netfang arkis@ark.is

A	Skráning matshluta	10.09.01	MS		
Breyt./Rev.	Breyting/Revision	Dags./Date	Gerð/Made by	Samþykkt/Approved	
Tilv. teikningar nr. ISAL Ref.drawing no. of ISAL		Samsetn. teikningar nr. ISAL Assembly drawing no. of ISAL			

This drawing is the property of the ICELANDIC ALUMINIUM CO. LTD. and handed out for personal use only. It may neither be copied nor made available to others without permission of the ICELANDIC ALUMINIUM CO. LTD. The receiver is liable for any misuse.

Fjöldi stúka Number of pieces	Hlutur Object	Alitíðni Item	Efni Material	eo. slök. Weight (kg)	Ísl. í heild Total in Iceland	Allhugsaemdir Remarks
IV III II I	Steypskáli ANNEX, styrkingar / stækkun Afstöðumynd					Málsvæði: Scale 1: 2000 Stærð frumteikn. Format of orig. CCno - Eq type - Eq no. 6010 BA 1227
Varkali / Supplier		ARKÍS ehf		Dr.no. of suppl. / Tekn. versio (99)1.01		Breyt./Rev.
Teknað Drawn	AS MS 15.06.01	Yfirfarið Checked	AS	Samþykkt Approved	AS	
algroup aluslisse primary materials		icelandic aluminium co. ltd. p.o. box 244 is-222 hafnarfordur, iceland		Dr.no. of ISAL / Tekn. nr. ISAL	166600	Breyt./Rev. A
Teknað Drawn	Skrifað Filed	Yfirfarið Checked		20.09.01		