


23/2 2011
H

Heimtaug Rafveitu 1x100mm
Heimtaug Síma 1x50mm

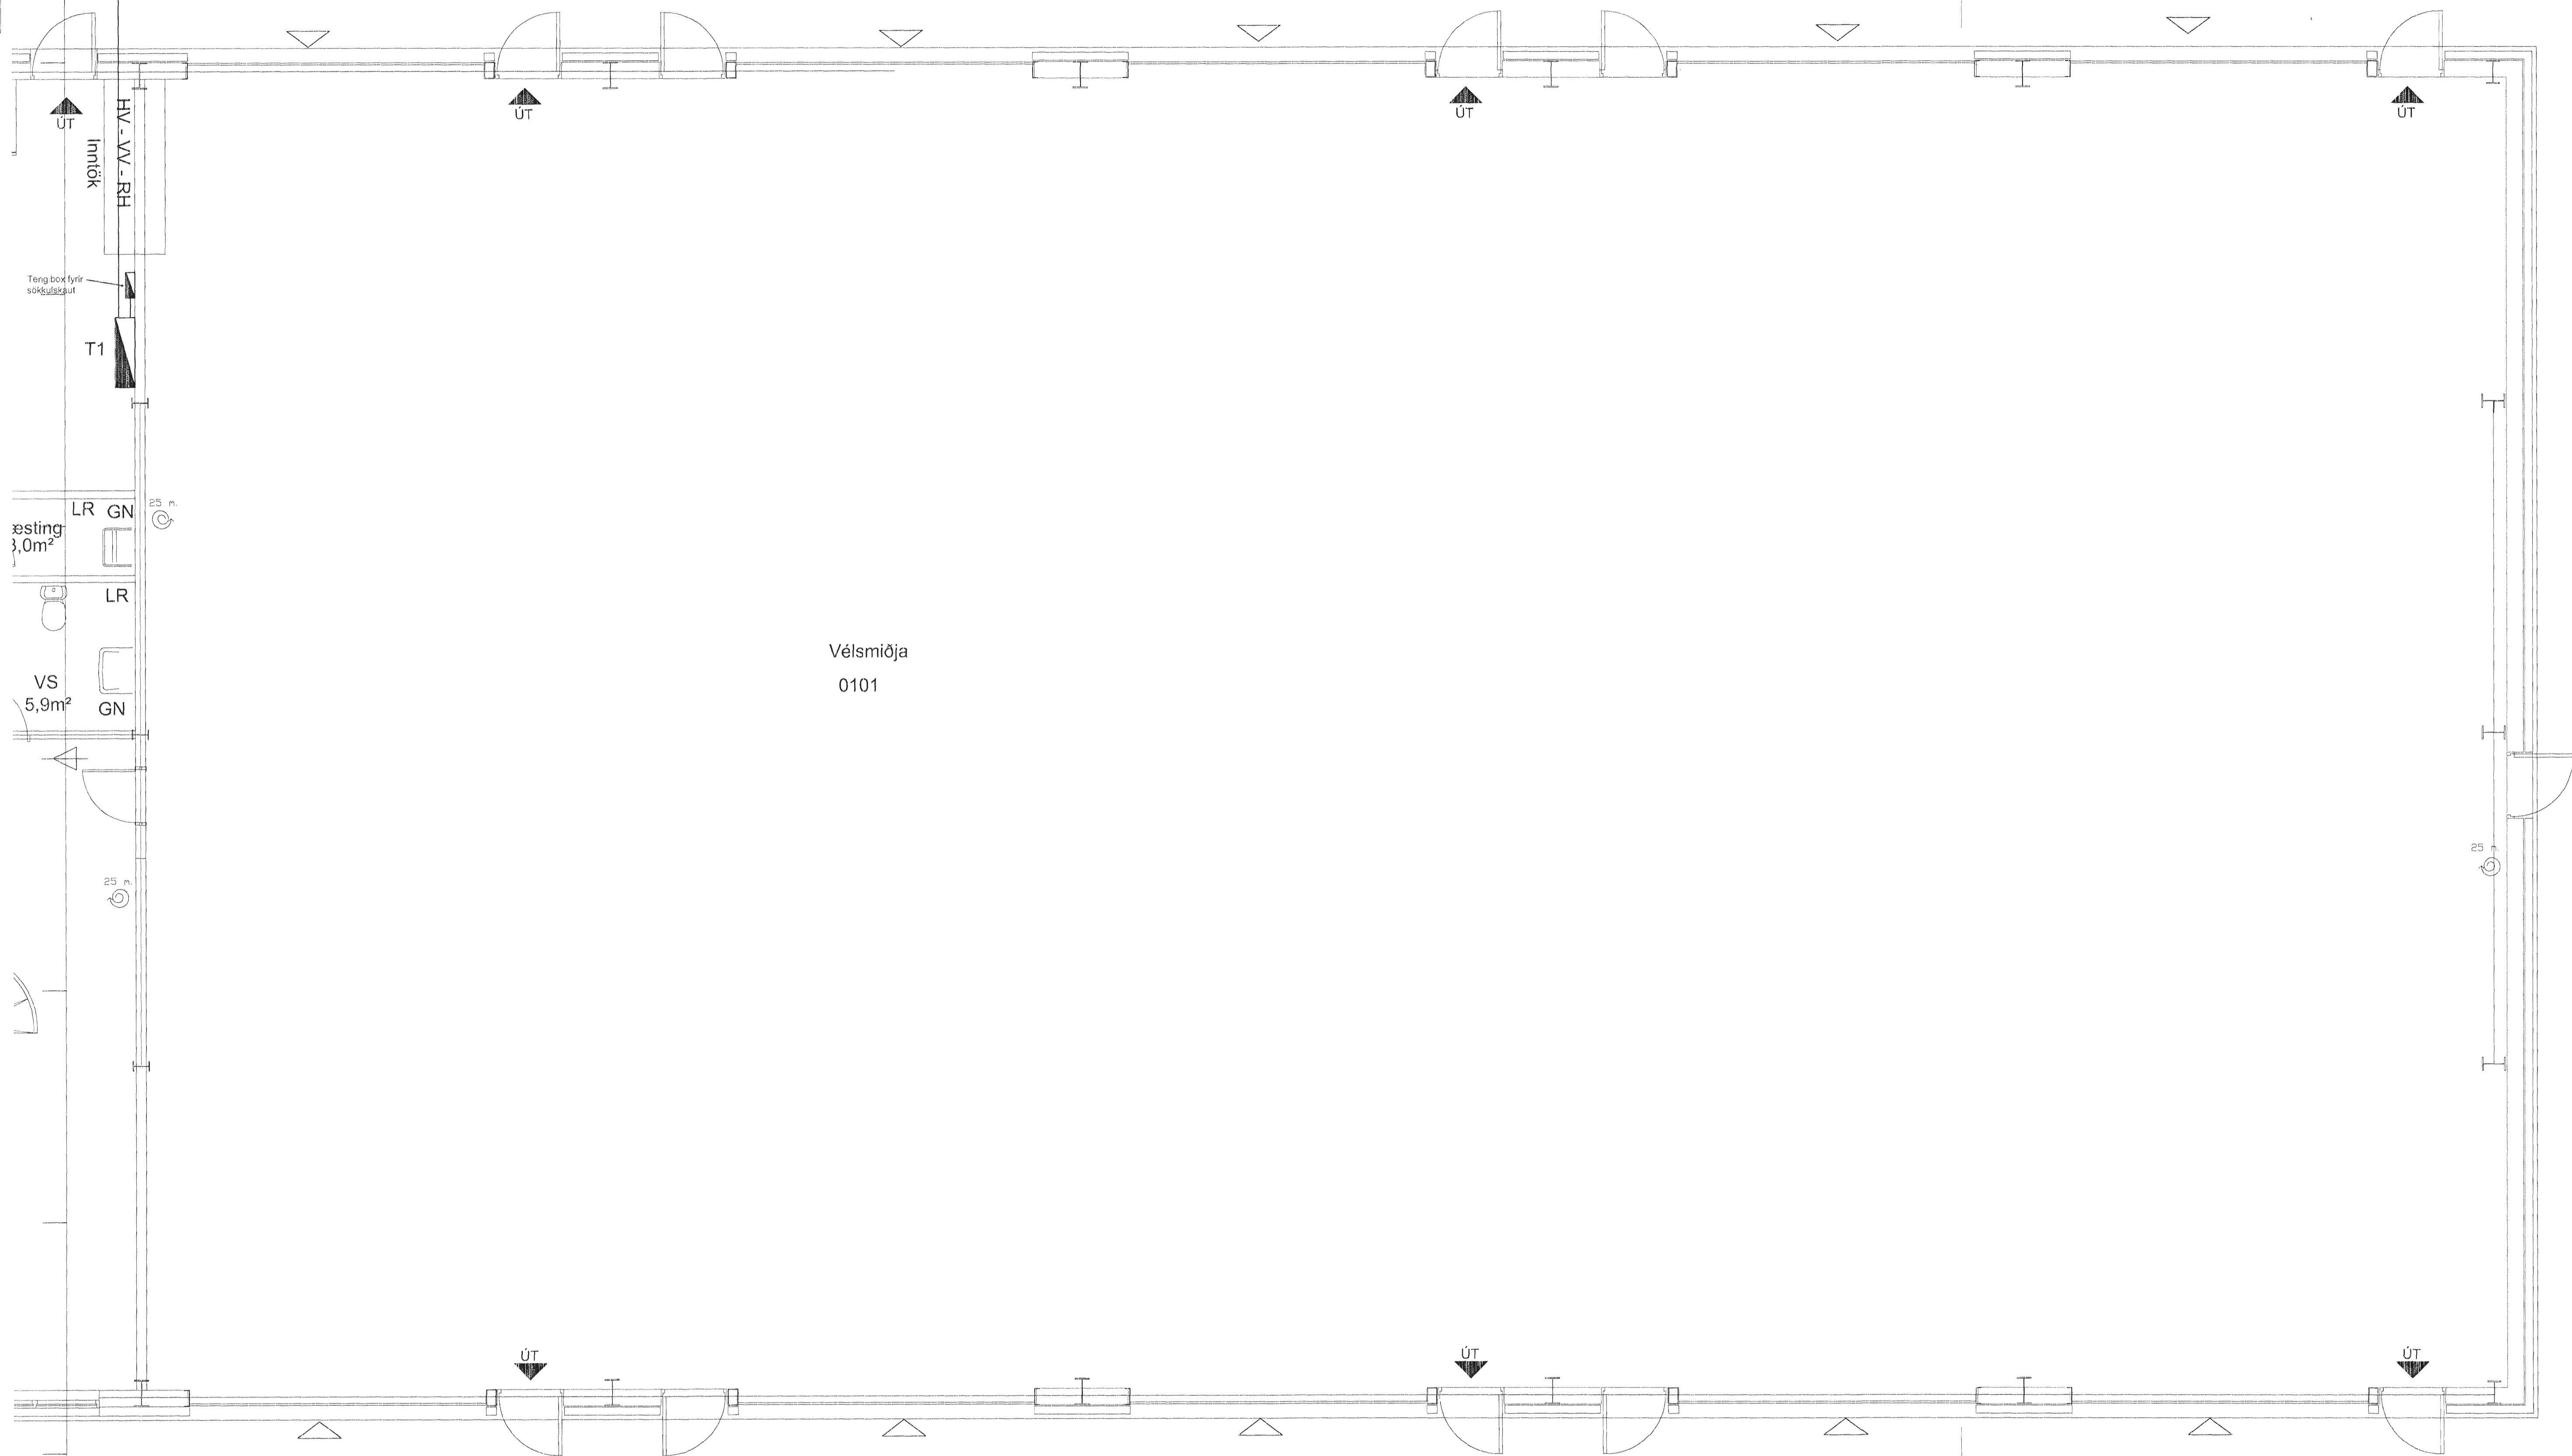

1. HÆÐAR

Yfirlitsmynd



RAFGEISLI EHF

HAMRABORG 1 KÓPAVOGI SÍMI: 5645100 NETFANG:
RAFGEISLI@RAFGEISLI.IS HEIMASÍÐA: RAFGEISLI.IS

Kjartan Sigurðsson Foldasmára 2
k.t. 260353-5009 Rafgeisli Hamraborg 1
Kópavogi Sími: 5645100 Netfang:
rafgeisli@rafgeisli.is Heimasíða: rafgeisli.is

Íshella 7 mhl.02 Hafnarfirði

Skýringar: Rafagnir, heimtaugartekning	Dags: 20.01.2011.	Samráðingahönnuður:	Dags:
Tekning: Grunnmynd 1. Hæð	Breytt:	Rafagnahönnuður:	Dags:
Mkv: 1:50	Blað nr: 3 af 5	<i>[Signature]</i>	20.01.2011