


14.04.2011  
H


Heimtaug Rafveitu 1x100mm  
Heimtaug Síma 1x50mm

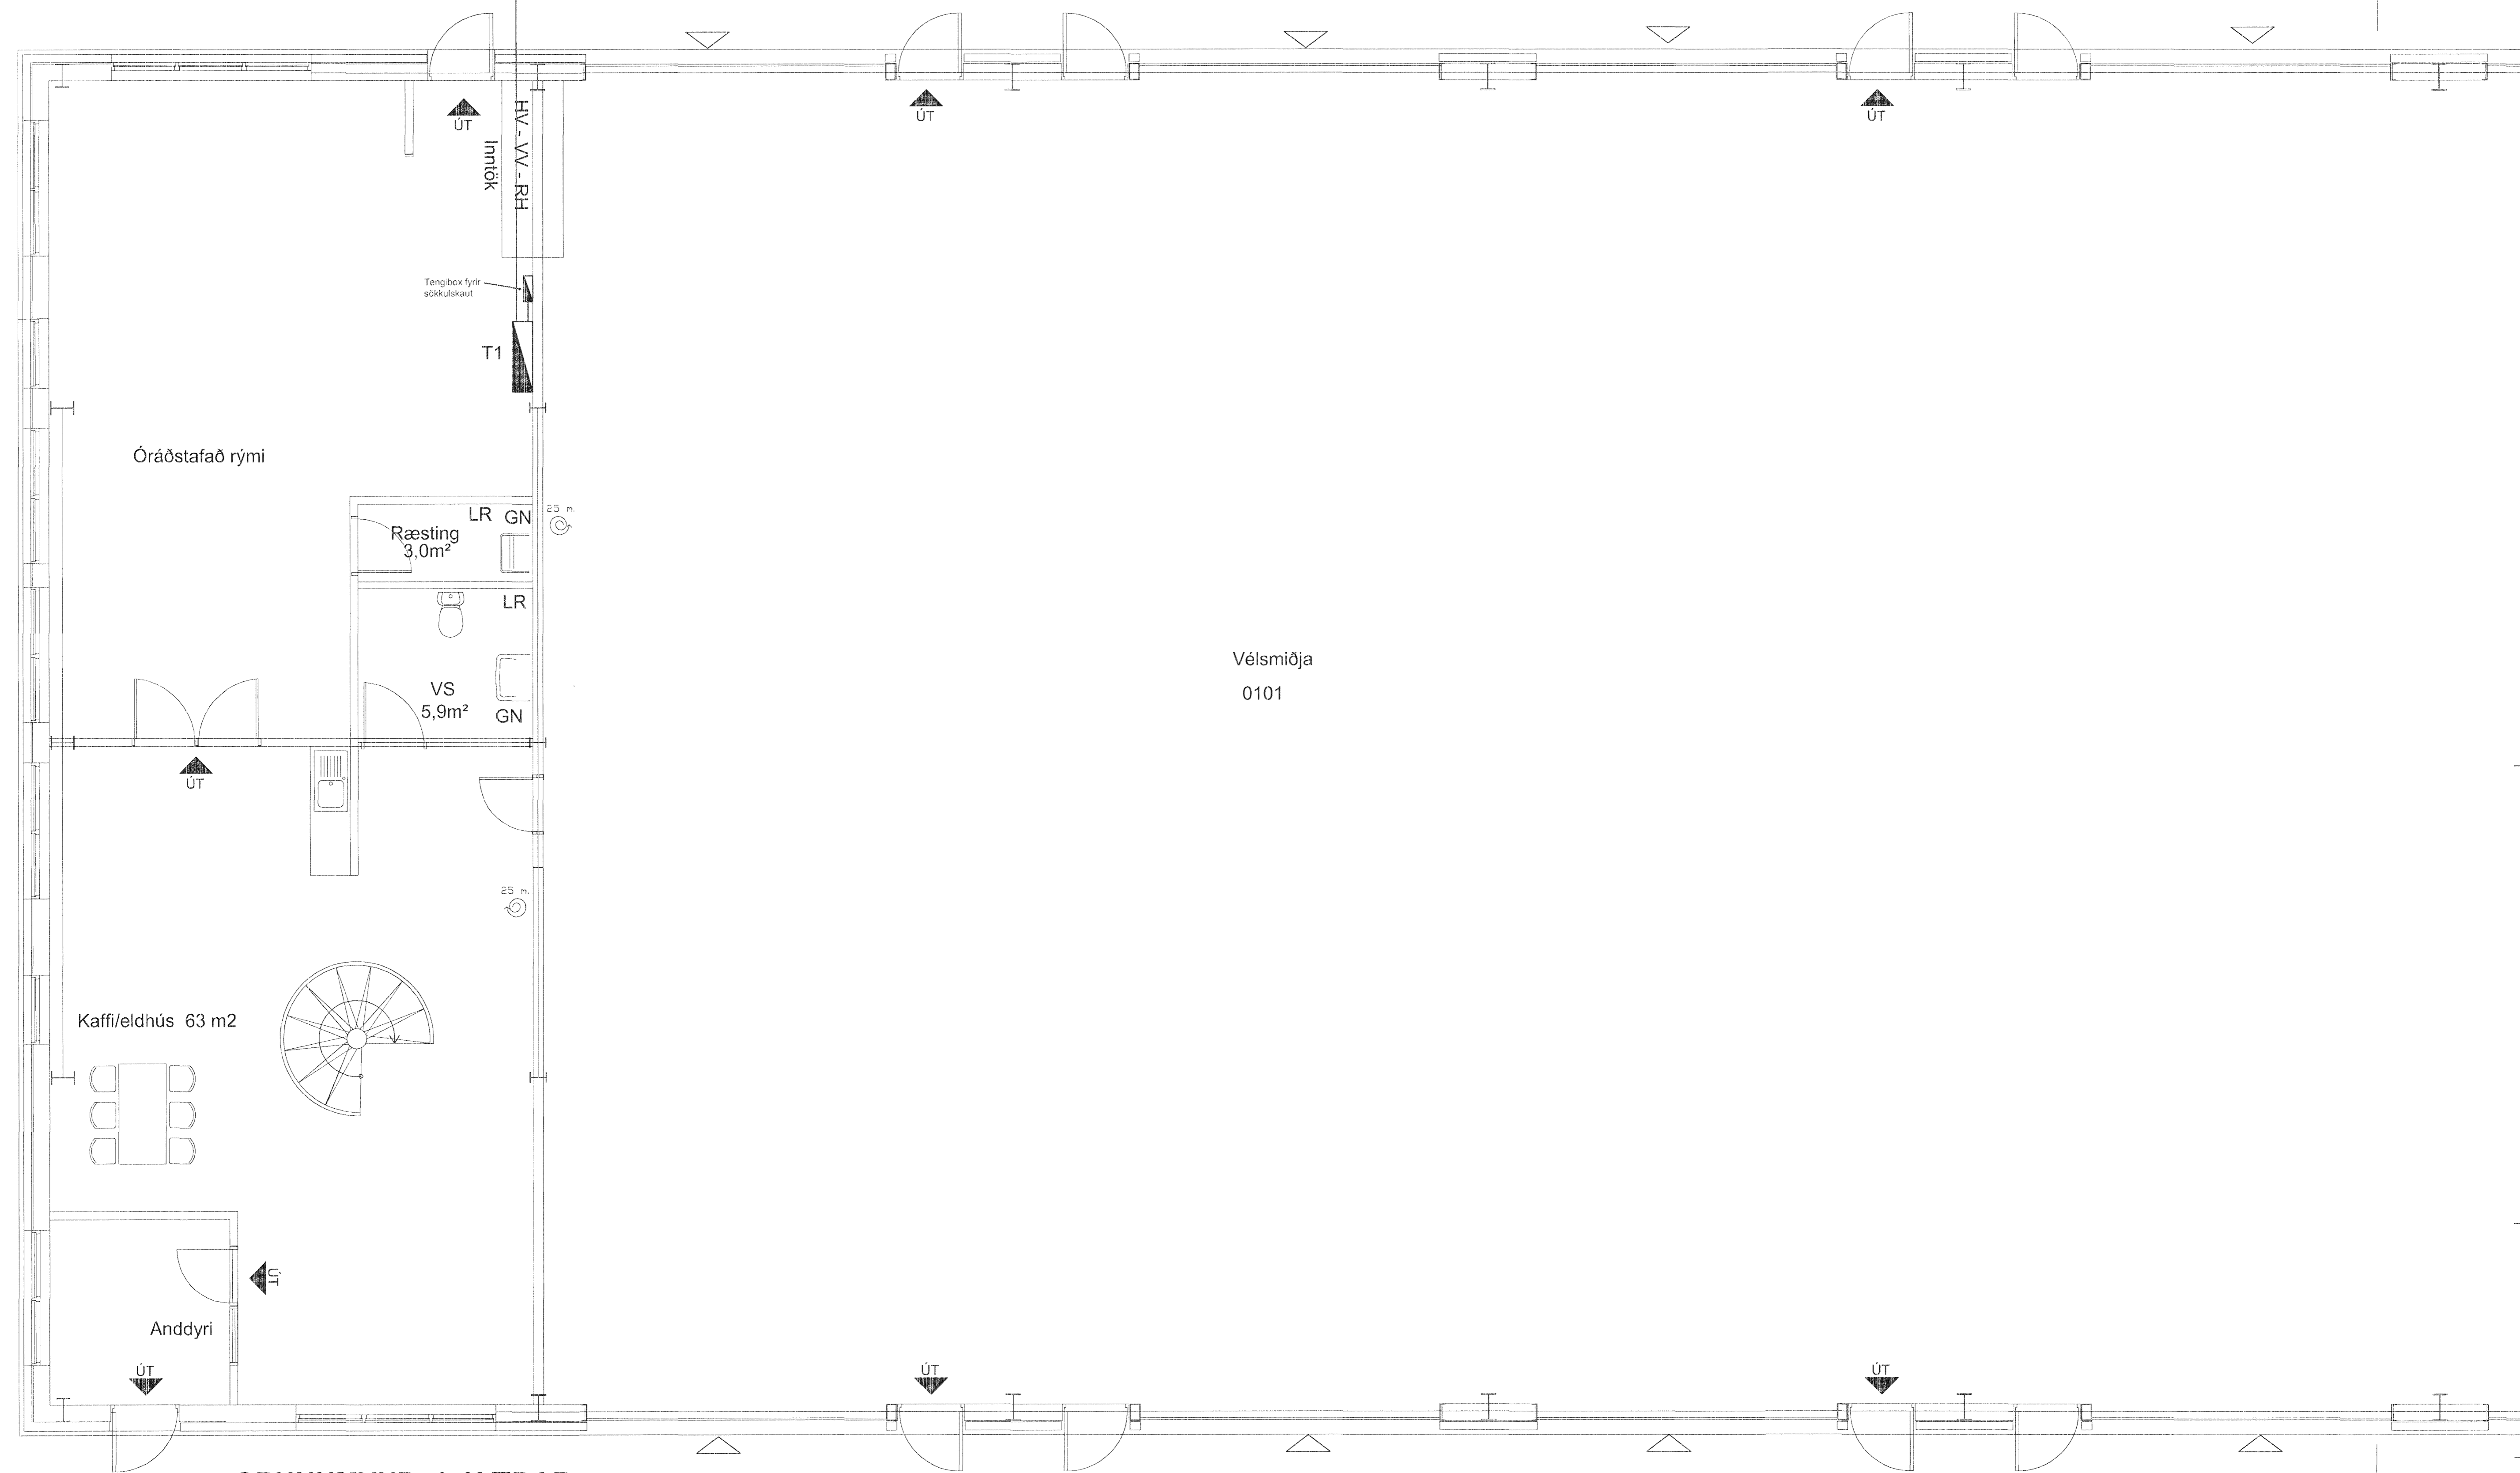

Vélsmiðja  
0101

**GRUNNMYND 1. HÆÐAR**

Yfirlitsmynd

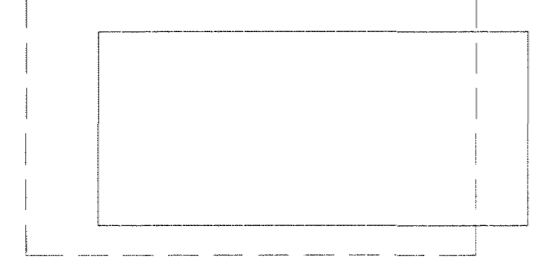

**RAFGEISLI EHF**  
 HAMRABORG 1 KÚPAVOGI SÍMI: 5645100 NETFANG:  
 RAFGEISLI@RAFGEISLI.IS HEIMASÍÐA: RAFGEISLI.IS

Kjartan Sigurðsson Foldasmára 2 kt: 260353-5009 Rafgeisli Hamraborg 1 Kópavogi Sími: 5645100 Netfang: rafgeisli@rafgeisli.is Heimasíða: rafgeisli.is		Íshella 7 mhl.02 Hafnarfirði
Skýringar: Raflagning, heimtaugarteikning	Dagsi: 20.01.2011	Samræningeðhönnuðun: _____ Dagsi: _____
Tekning: Grunnmynd 1. Hæð	Breytt:	Raflagningeðhönnuðun: _____ Dagsi: _____
Mkvi: 1:50	Blað nr: 2 af 5	20-01-2011