



GRUNNMYND 2. HÆÐ MKV 150

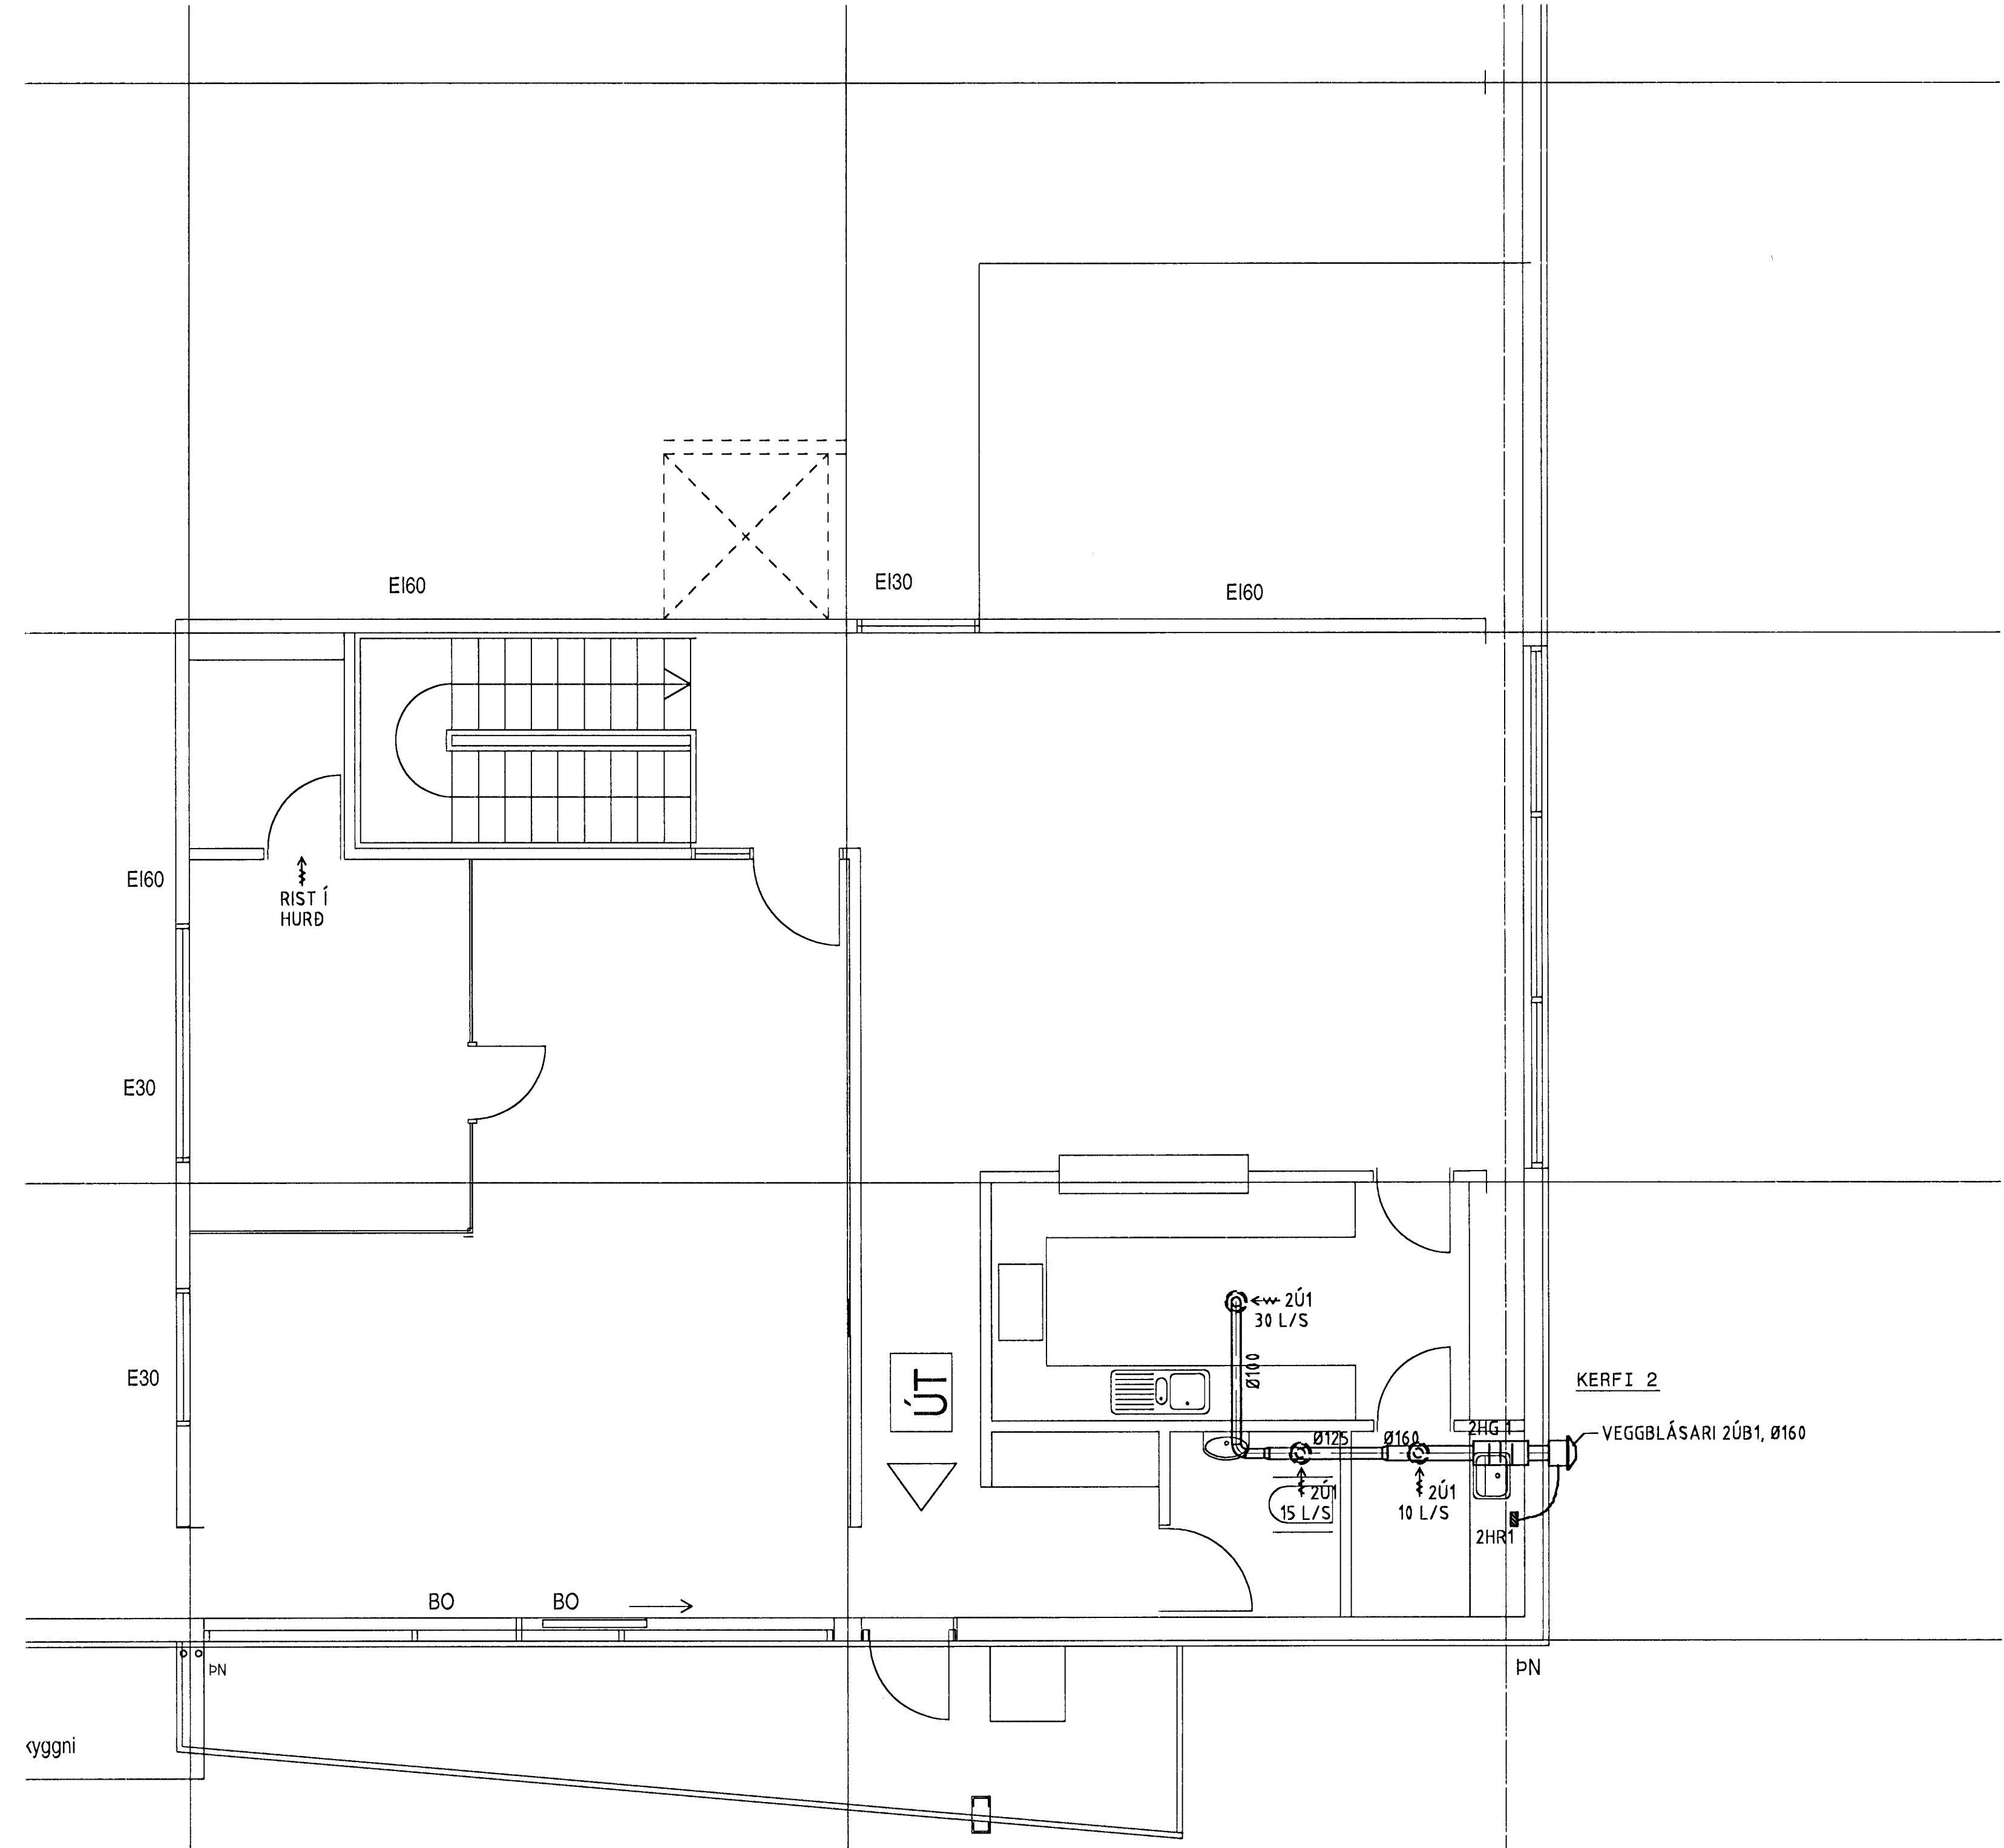

ÁRTUN BYGGINGARFULLTRÚA

SKANAR

LYKILMYND 2. HÆÐ

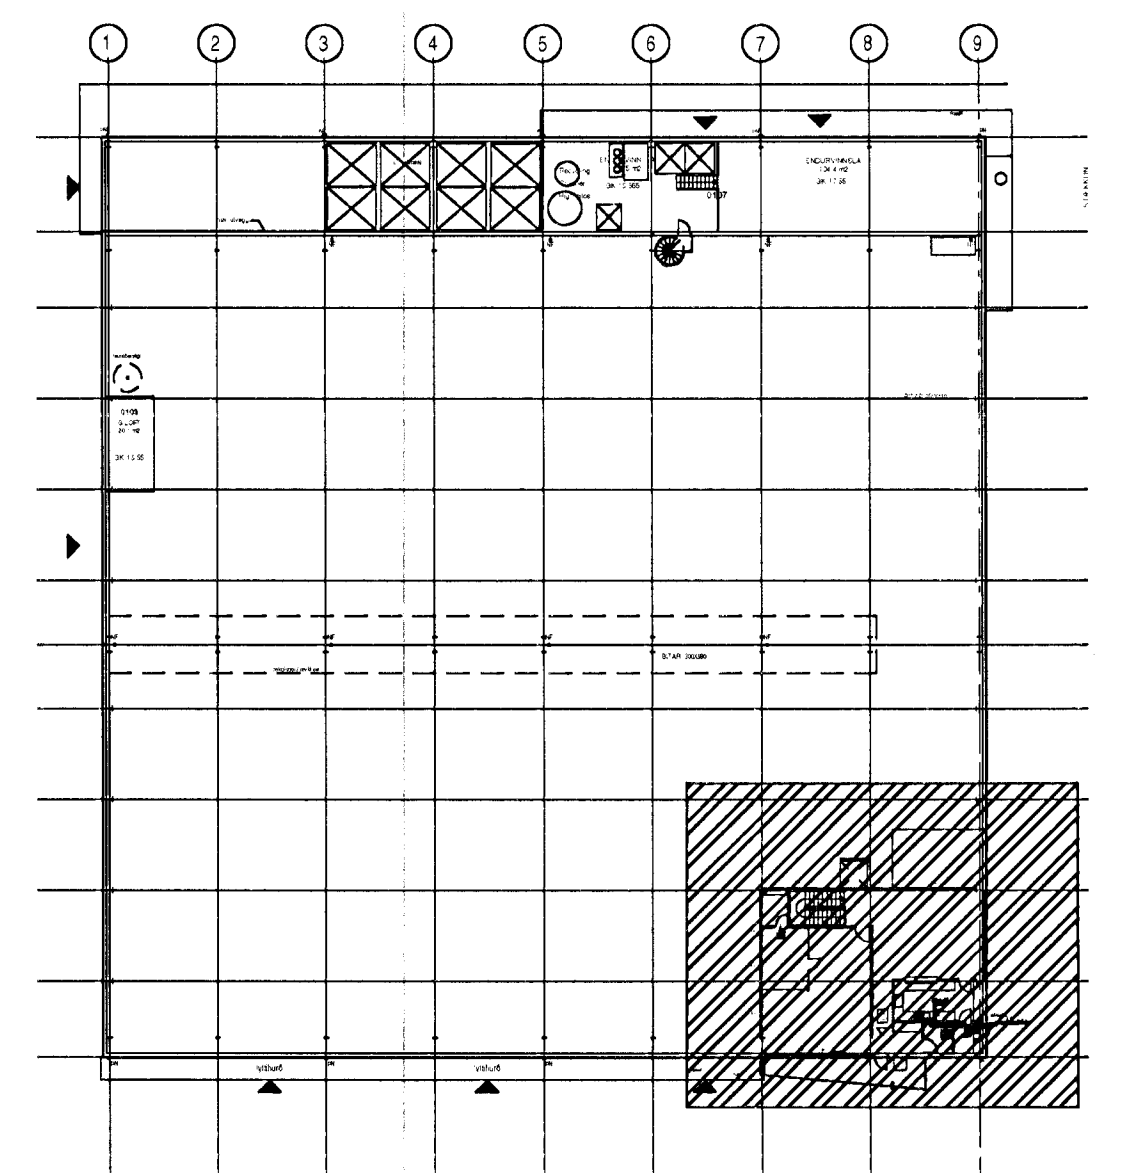

ÁRTUN ABALHÖNNUDAR
 [Signature]
 KT 110254-356

Byggingatvitrúi Hólmartjaldar
 Afgreitt þágn
 20 SEP 2005

NR	DAGS	BREYTING	SAMP

ferill
 VERKFRÆÐISTOFA

ÍSHELLA 8
 LOFTRÆSING
 GRUNNMYND 2. HÆÐ

MKV 150	TEKNI/HÖNN EM/GP	DAGS ÚTG 11.09.06	TEKNI NÚMÉR 1077-5-03
ÁRTUNHÖNNUDAR GP [Signature]	KT 110254-356	DAGS BREYTINGAR	SAMPYKKI
HÖNNUDUR/BREYTINGAR	DAGS BREYTINGAR	BREYTING NR	