



Grunnmynd 1:50

Panelofnar

NR	Hitapörf		Hæð m.m.	Lengd m.m.	Afköst		Tenging	Stúta stærð	Kranar
	Watt	Kcal/h			Watt	Kcal/h			
1.	420	362	750	880	488	421	AB	10	RAV
2.	420	362	750	880	488	421	AB	10	FJUR
3.	230	198	750	400	244	210	CD	10	FJUR
4.	500	345	750	880	700	603	CD	10	FJUR
5.	480	328	750	880	700	603	CD	10	RAV
6.	800	431	750	880	1100	948	CD	10	RAV
7.	800	517	750	880	1100	948	CD	10	RAV
8.	1200	1034	750	1400	1422	1226	CD	10	FJUR
9.	160	138	750	400	188	162	CD	10	FJUR

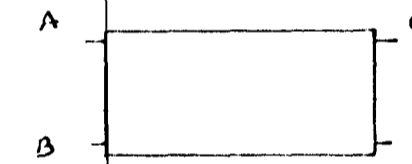

Tengingar

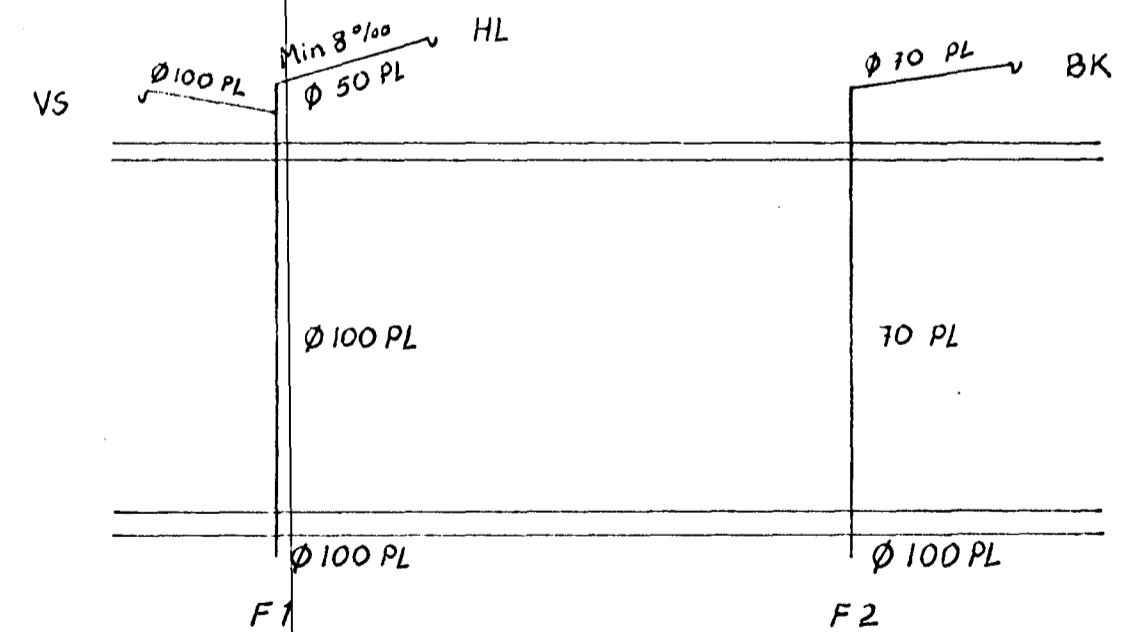

Frárennsli, fallpipur 1:50

Hitalögn, Frárennsli.	Jöfriðarstaðavegur 9.	Dags 4.5.81
	Hafnarfirði (viðbygging)	Kvardi 1:50
	Hrólfur Jónsson F.T.F.Í.	Verk nr. 1001
	Hjallasel 11 Rv.k s. 72528	Blað nr. 1.