


Eig:
Einar Jónsson
Kaldakinn nr. 21

1:100

AFSTÖÐUMYND

1:500




Sp. 7/11 1956

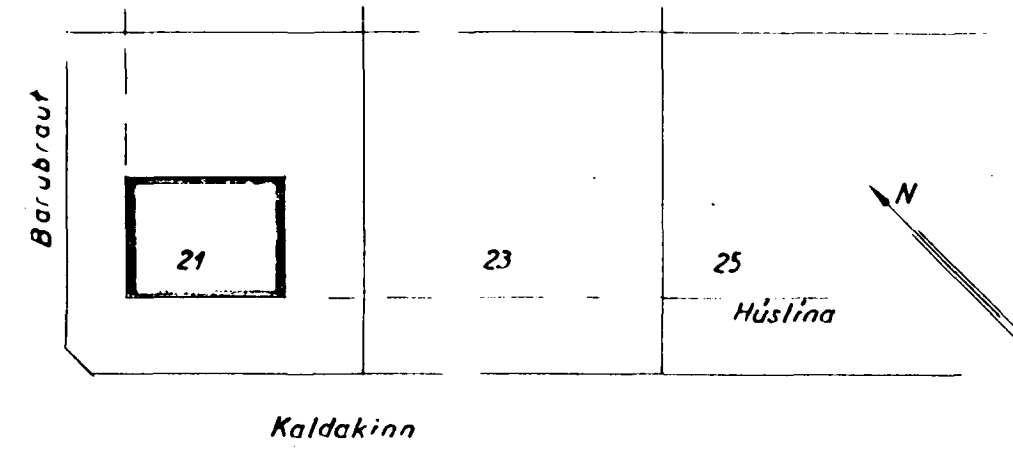

HÚSAMÍÐAMEISTARI:

MÚRARAMEISTARI:

UTILIT
63

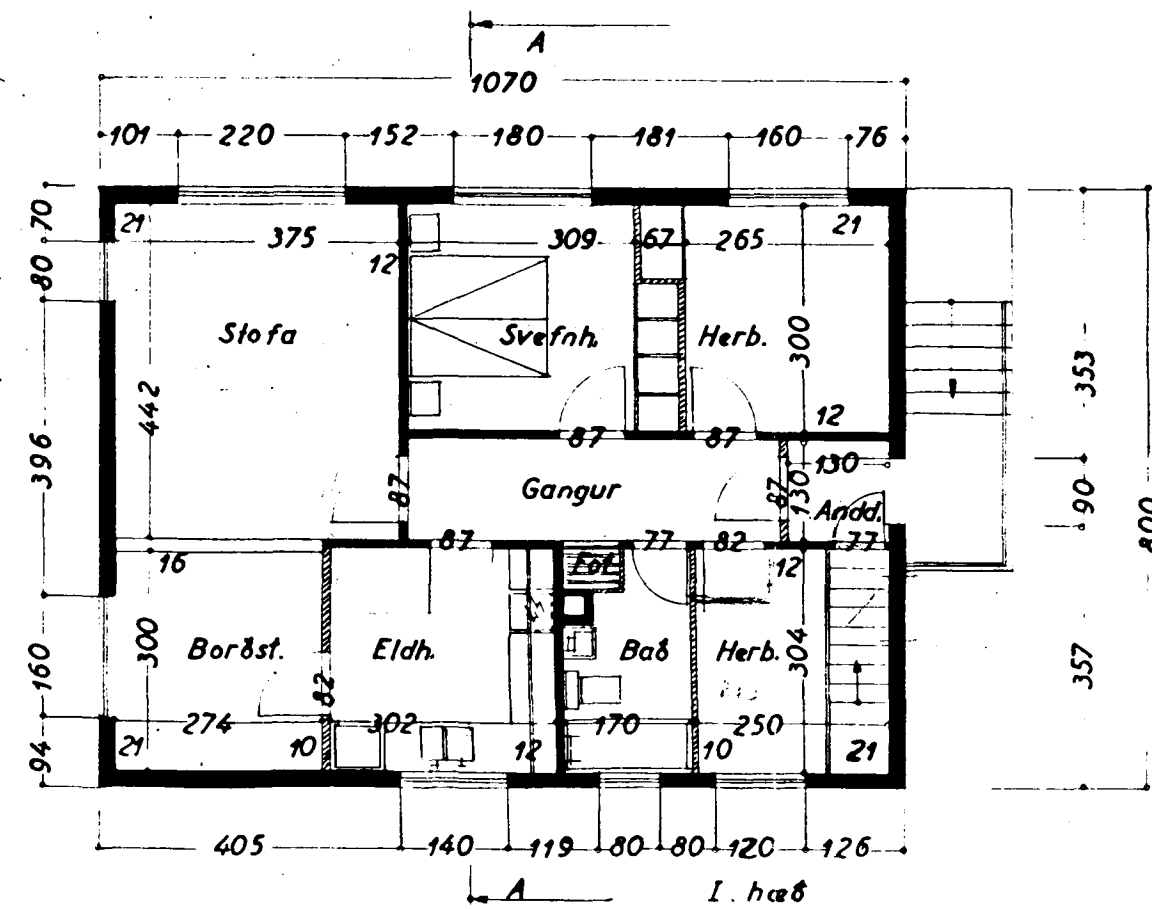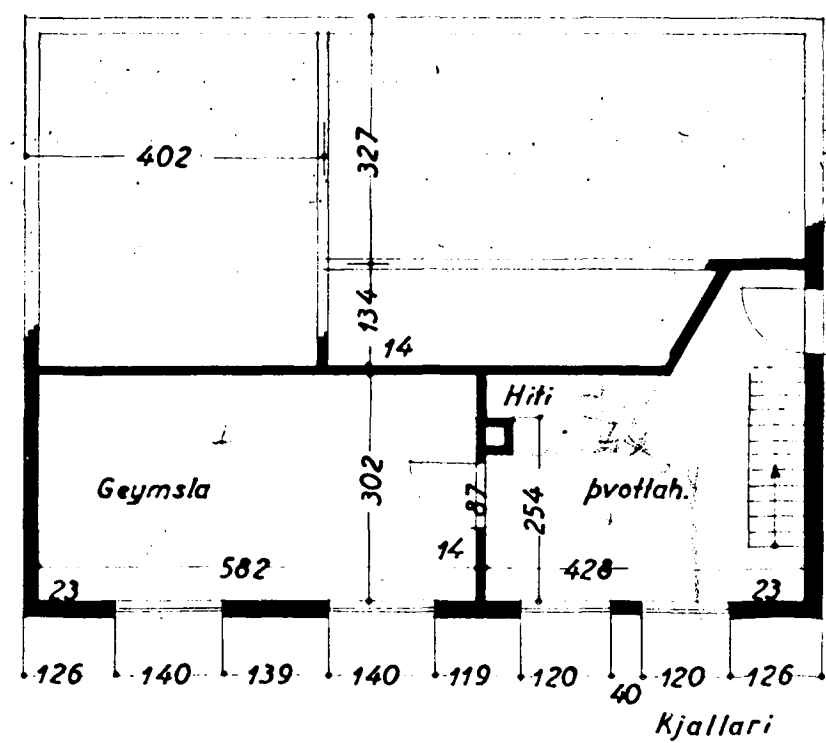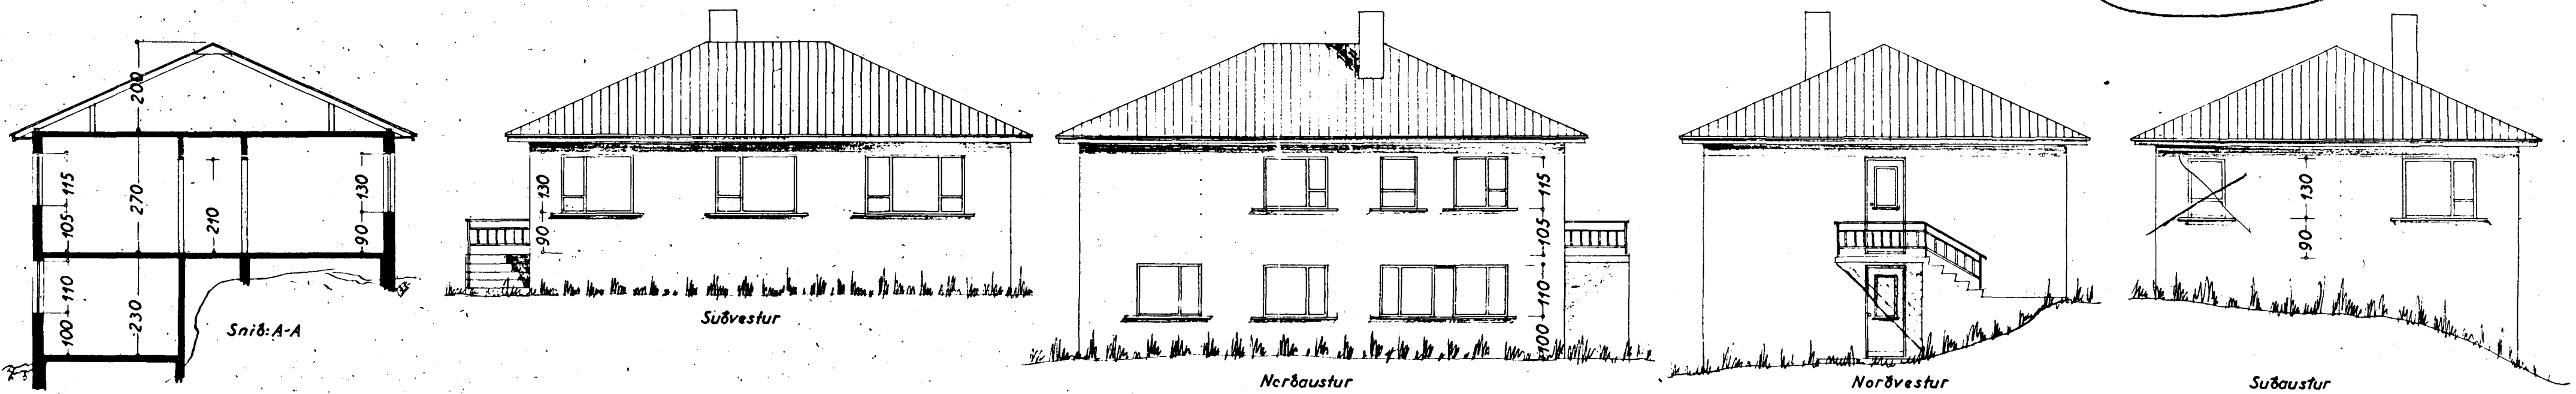

Þasmarþingi 2. Okt. 1956
F. Sigurðsson