


SNÍÐ A-A / ÚTLIT VESTUR M 1:50

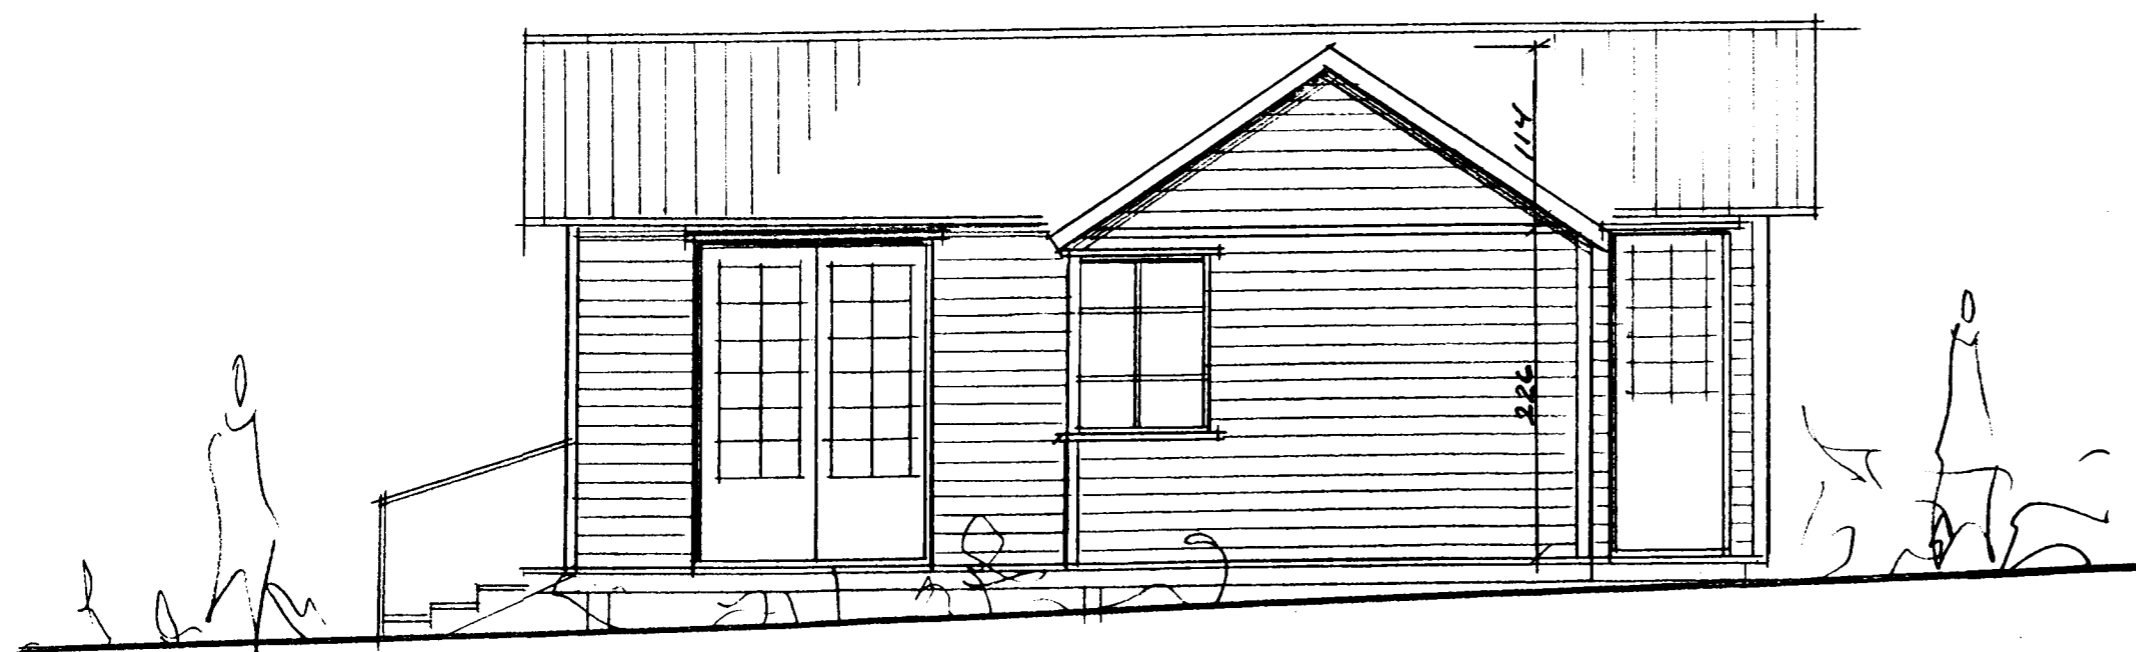

ÚTLIT SUÐUR M 1:50

Jóhann Klummi

LANDNR. 123150
KALDÁRSELSVEGUR / SLETTUHLÍÐ 104
MÁN. 1:50
STÆKKUN HÚSS
DAGS: 15.02.02
ERLENDUR ÁRNI HJÁLHARSSON BFI KLEBERGI 6 S:5553860