



GRUNNMYND 1:50

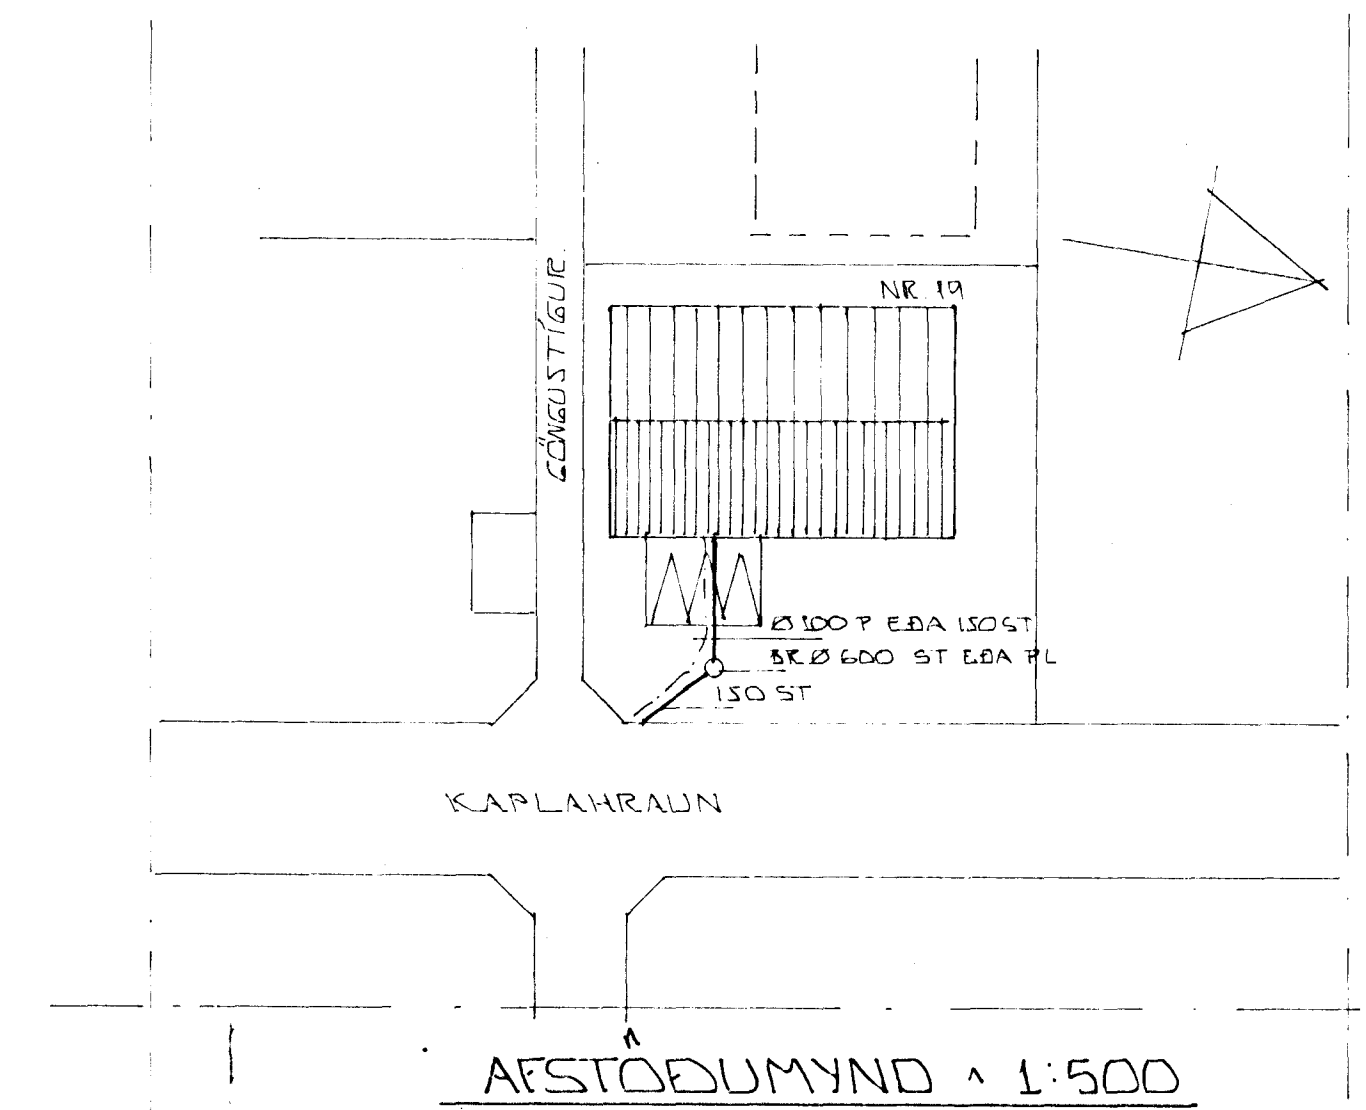

ÞESSIR STÓLAR ERU TIL AD NAFA
MÓGULEIKA VS. EYINGU'U BÄÐUM
KJÖNUM HÚSS.

MÓGULEIKA NREINSUN

ALMENNAR SKYRINGAR SJÁSL. NR. 2-01.

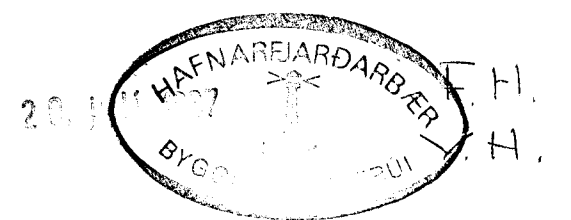

DR. NR.	DAGS	EDLI BREVINGAR	SIGN.
		KAPLAHRAUN 19 HAFNARFIREI	DAGS JÓNÍ 88
		GRUNNMYND GRUNNLAENA	HAUNAS <i>[Signature]</i>
			TEIKNAD
			VERK NR. 8614
		MEIJKV. ALEO	BLAD NR.
		SIGURÐUR ÞORLEIFSSON TEIKNIFRÉÐINGUR F.T.E.F.I.	2-02
		SKRANGÖTU 11 HAFNARFIREI SIMI 54751	