



RÚMMYND 1:50

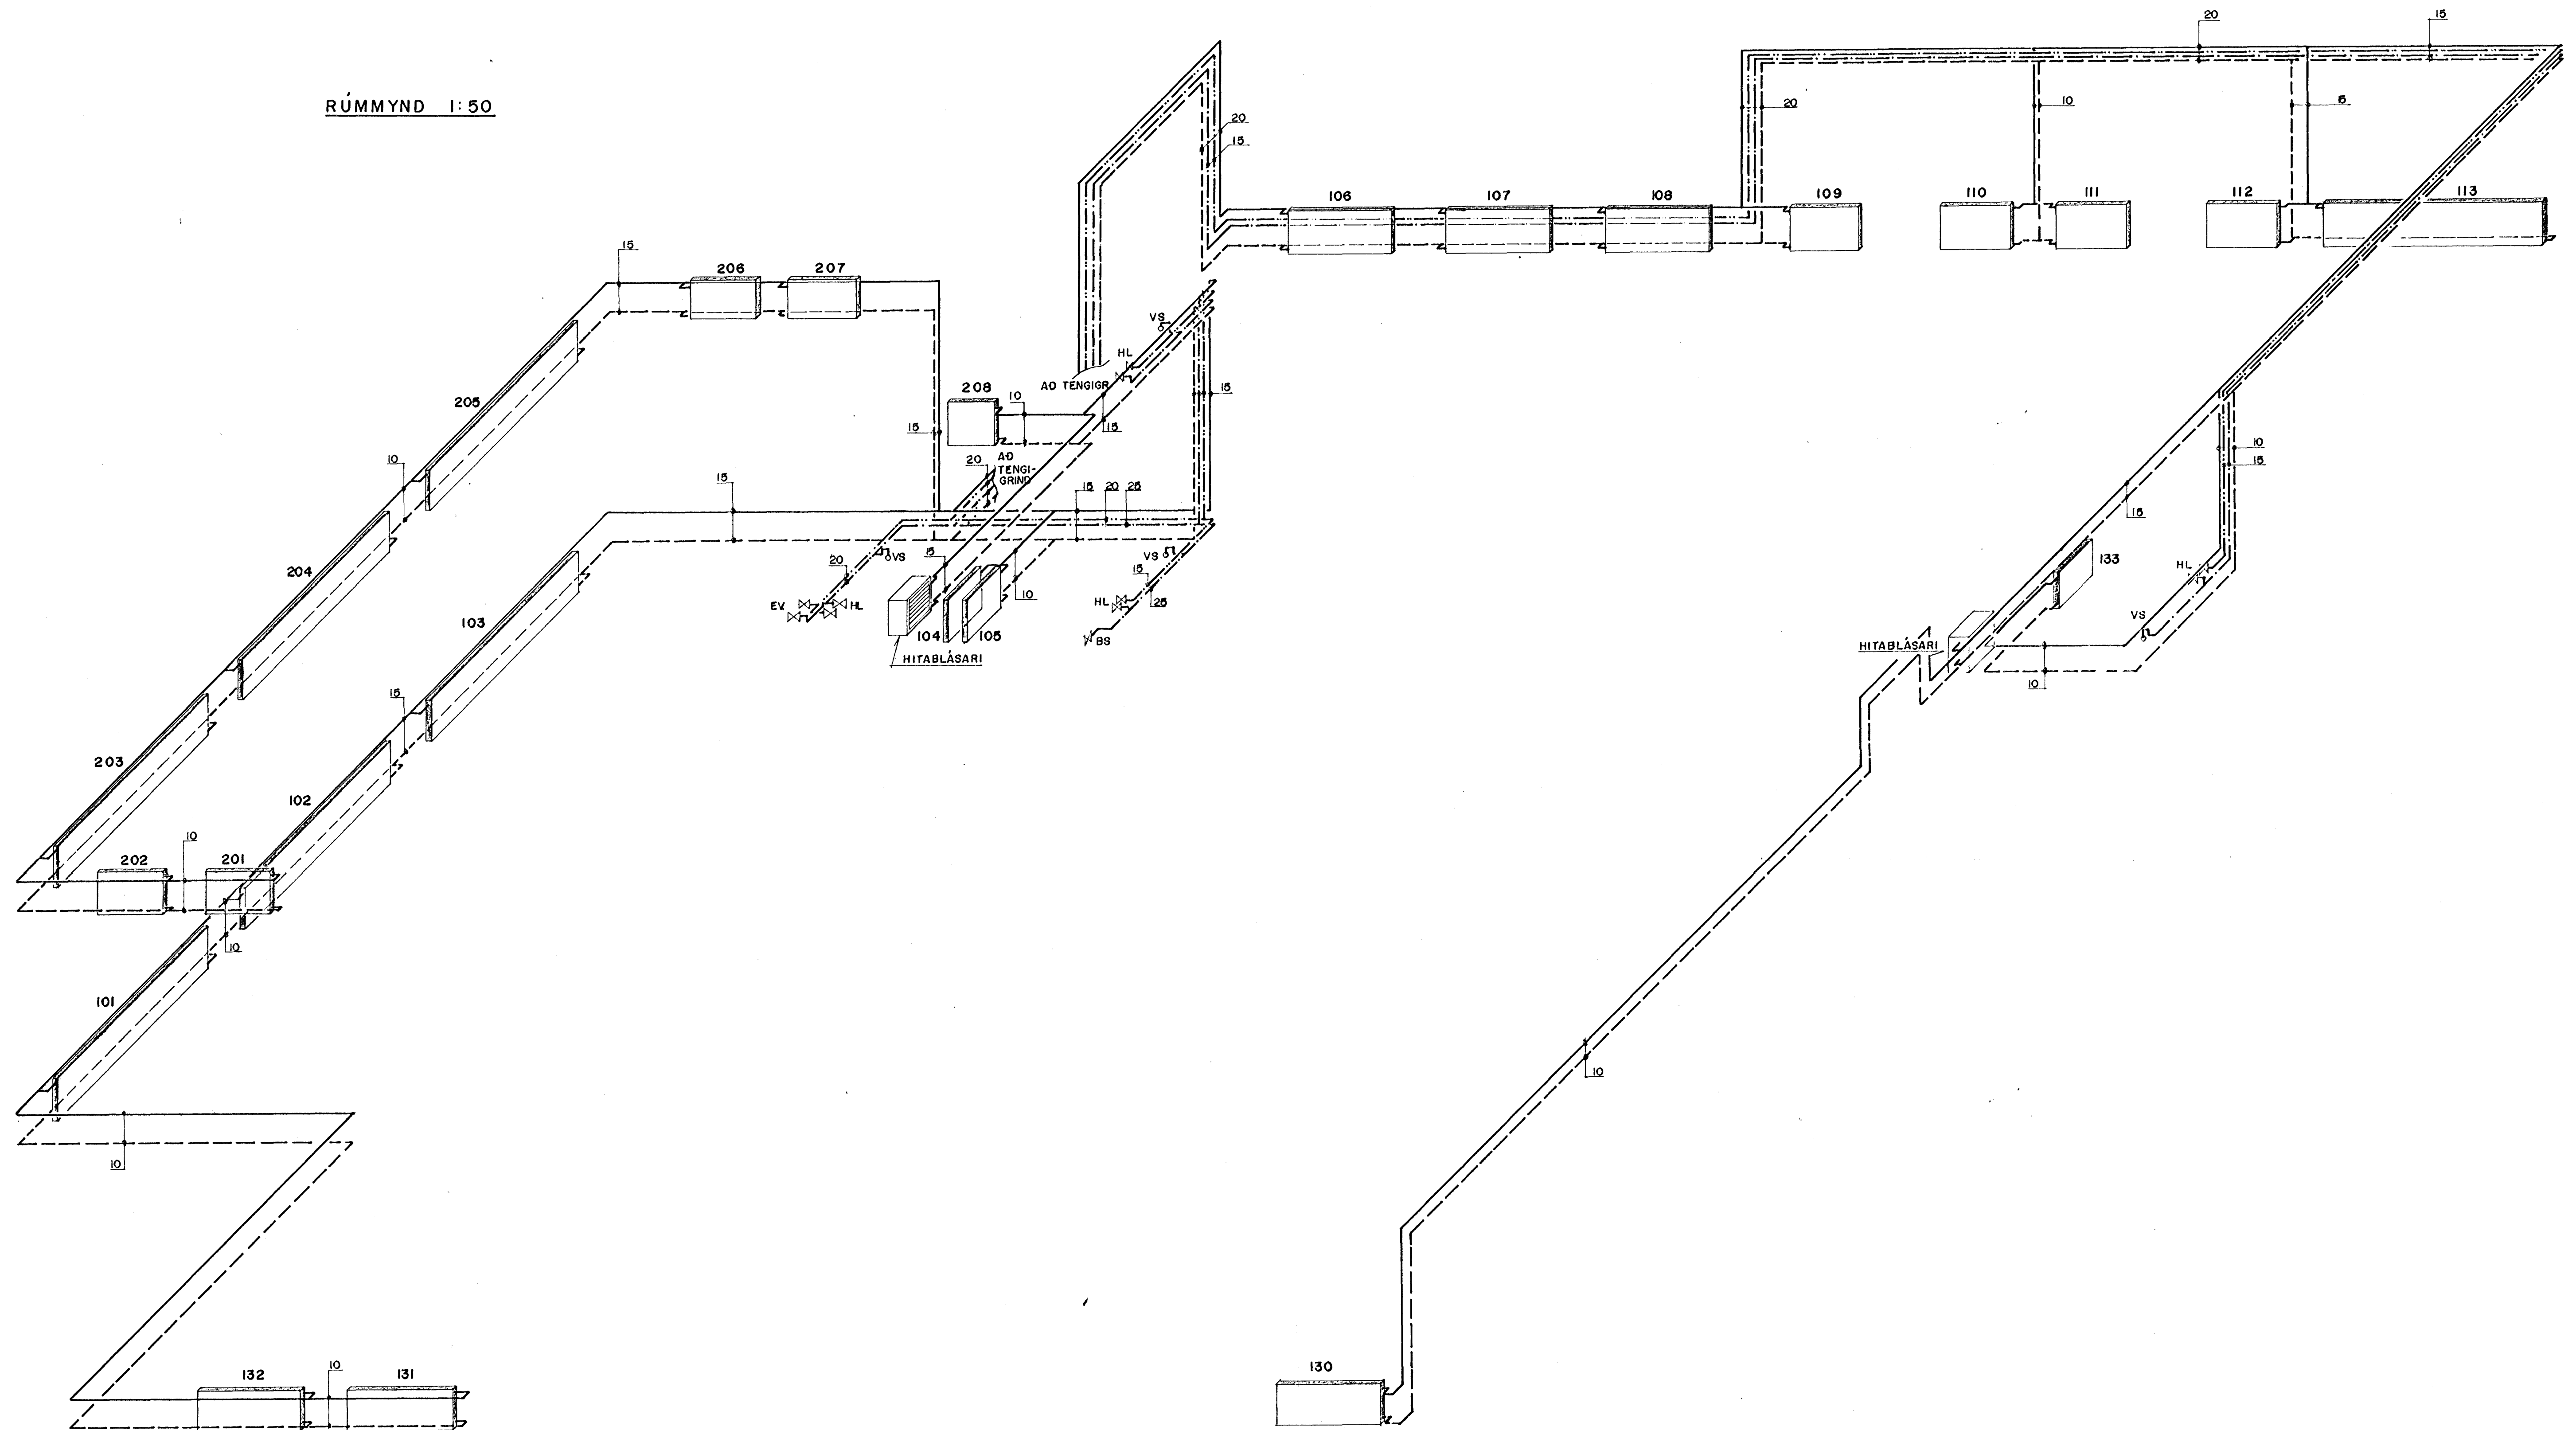

16 JAN 1989



KAPLAHRAUN I, HAFNARFIRÐI		SKV.
BR. NR.	BREYTING	HITA- OG PRIFLAGNIR 1:50
Verkfræðistofa Stefáns og Björns s.f. CONSULTING ENGINEERS		VERK. NR. 87.02
REKNI SV	TEKNI GRT	TEYFI SV
ÞAGS 18.01.89	L 6	