


GRUNNMYND 1:50



AFSTÖÐUMYND 1:500

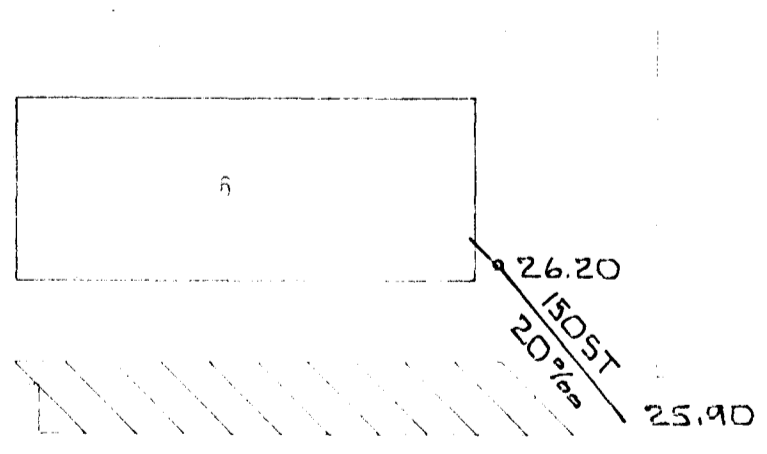

SKÝRINGAR SJÁ TEIKN. NR. 2.0

KAPLAHRAUN 6, HAFNARFIRÐI	MELKVARDI 1:50	VERK 8.03	TEIKN NR 2.1
GRUNNLAGNIR	Hanna Tekn.	Yfirfar. Sæp	DAGS 000708
JÓHANN GUNNAR BERGÞÓRSSON	VERKFR. MAFI		