



OFNALISTI- TOPPOFNAR


Nr.	Hæð	Langd	Kcal	Tenging
201	60	70	784	AD
203	60	70	555	CD
204	60	80	632	AD
205	60	120	1341	AD
206	60	120	1341	AD
207	60	120	1341	AD
208	60	120	1341	AD
209	60	120	1341	AD
210	60	120	1341	AD
211	60	120	1341	AD
212	60	120	1341	AD
213	60	120	1061	AD
214	60	120	1018	AD
215	60	120	1018	AD
216	60	120	1018	AD
217	60	120	1018	AD
218	60	120	1018	AD
219	60	120	1018	AD
220	60	120	1018	AD
221	60	140	1497	AD

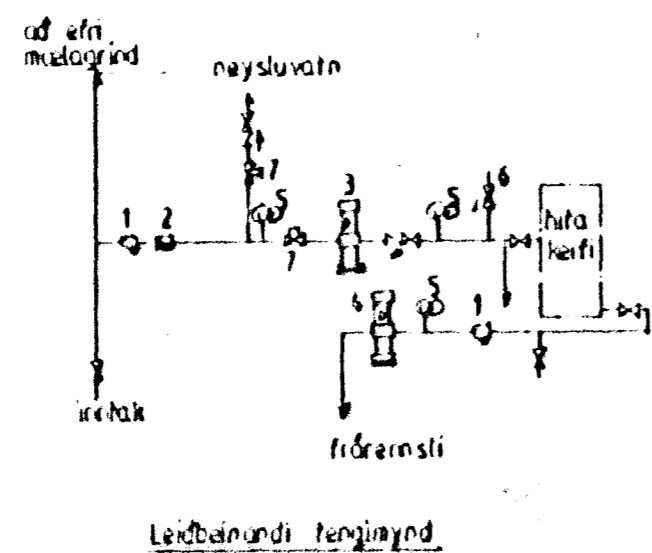

- 1 Sía
- 2 Rennslúsmælir
- 3 Þrjústíjafnari
- 4 Slautuloki
- 5 Þrjústí og hitumælir
- 6 Öryggisloki
- 7 Hæmell

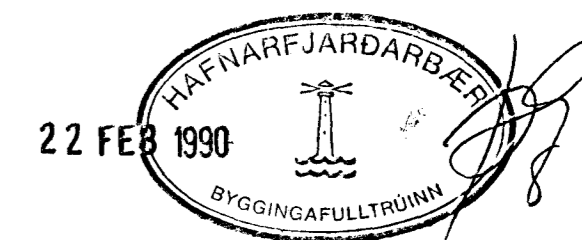

Bjarni Arnason

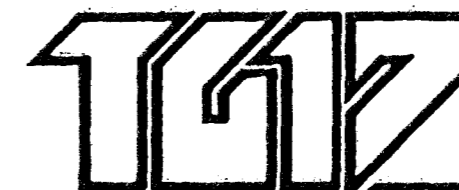

KAPLAHRAUN 9. HAFNARFIRÐI
GRUNNMYND 2. HÆÐ
OFNA- OG NEYSLUVATNSLAGNIR